


Original parking lot 104 spaces. Reduce to 50 spaces (gray highlighted area)

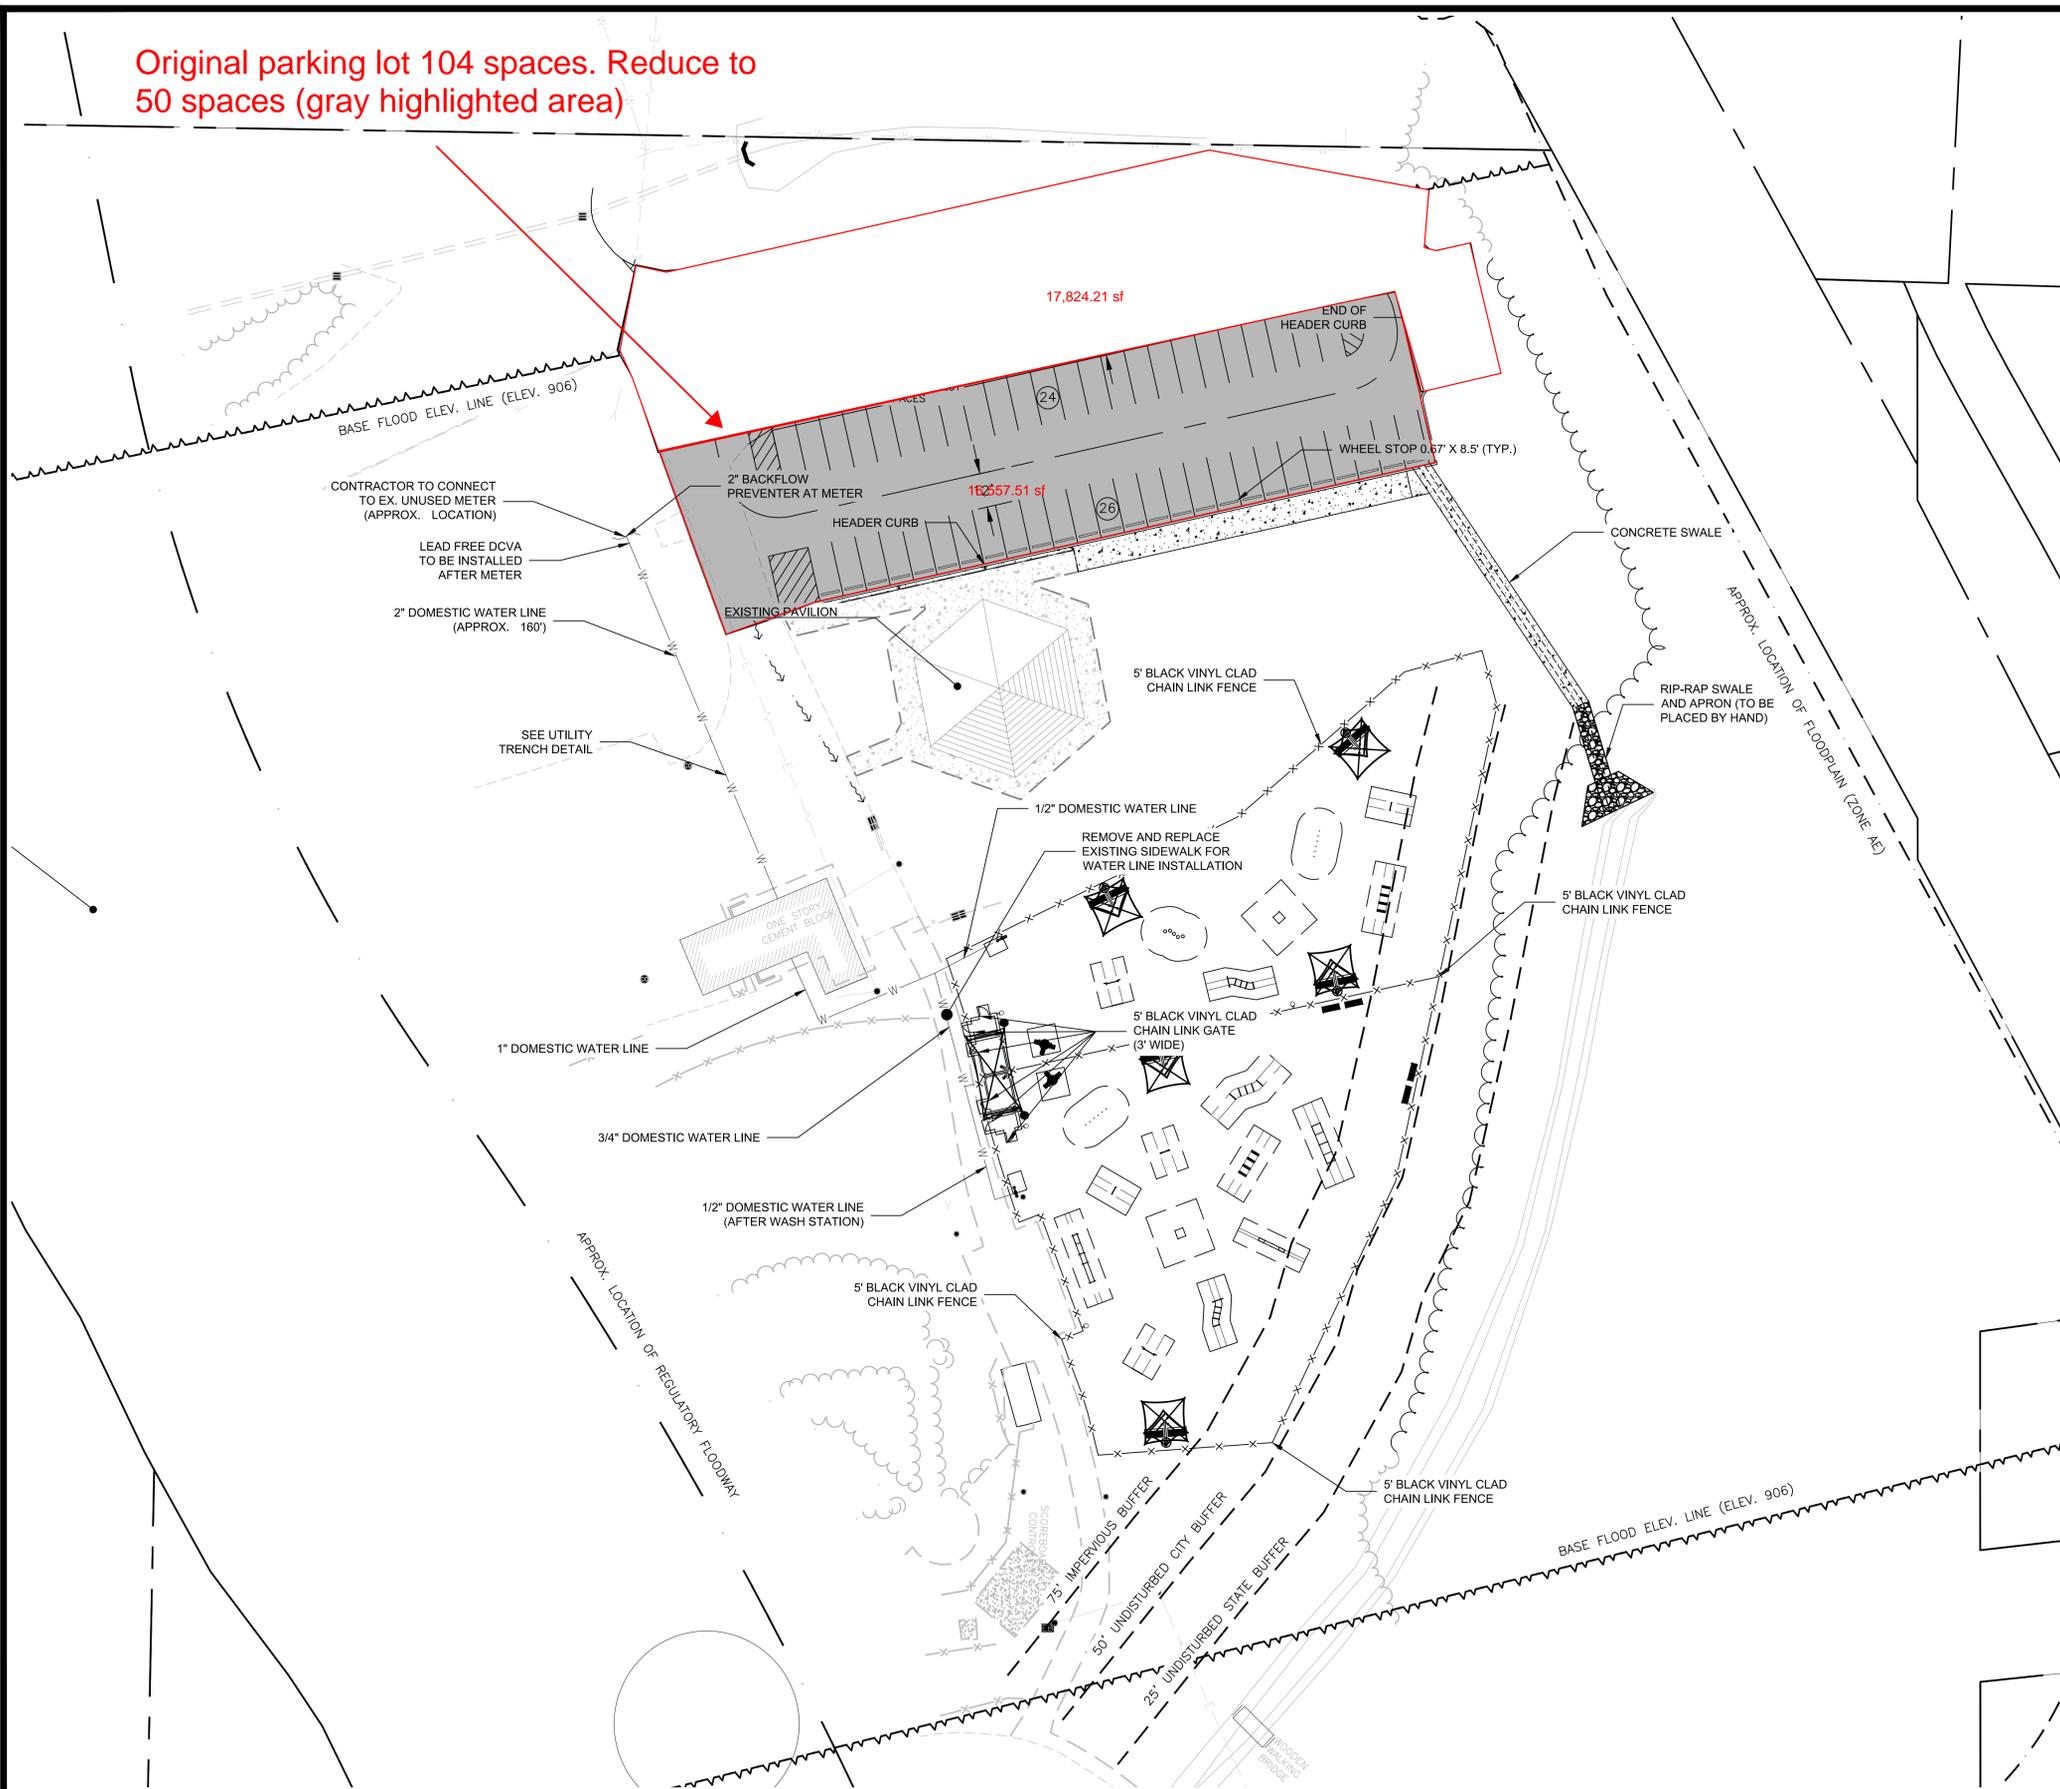

24 HOUR CONTACT:
 DWAYNE EBERHART
 TEL: 770-943-8010

30 0 30 60 90
 SCALE IN FEET

CROY

200 NORTH COBB PARKWAY, BLDG. 400, SUITE 413
 MARIETTA, GA 30062
 PHONE: (770) 971-5407 FAX: (770) 971-0620

THESE PLANS AND DRAWINGS ARE NOT TO BE REPRODUCED, CHANGED OR COPIED IN ANY FORM OR MANNER WITHOUT THE WRITTEN PERMISSION AND CONSENT OF CROY ENGINEERING, L.L.C. ANY PARTY WHOSE NAME IS LISTED HEREON IS NOT TO BE ASSIGNED TO ANY OTHER PARTY WITHOUT WRITTEN PERMISSION AND CONSENT OF CROY ENGINEERING, L.L.C.

POWDER SPRINGS PARK - DOG PARK

CONSTRUCTION DOCUMENTS

LAND LOT(S) 901
 OF THE 19TH DISTRICT, ##### SECTION
 CITY OF POWDER SPRINGS, COBB COUNTY, GEORGIA

NO.	REVISION REFERENCE	DATE

SEAL

GSWCC CERT #14353

SHEET TITLE
SITE & UTILITY PLAN

DRAWN BY ----	CHECKED BY KAK
SCALE 1"=30'	ISSUE DATE 08/29/2025

PROJECT NUMBER
2503.031

DRAWING NUMBER
C-200

SHEET 4 of 14

Drawing Location: "C" Drawing Station: "0" Plot Style: Design.ctb. Plotted By: Luke Tolbert on 8/28/2025, 4:14 PM
 Drawing Location: "F:\Marietta\2503 Powder Springs Park Phase 2\Engineering\usage\2503.031 Plan.dwg"

ISSUED FOR CONSTRUCTION