


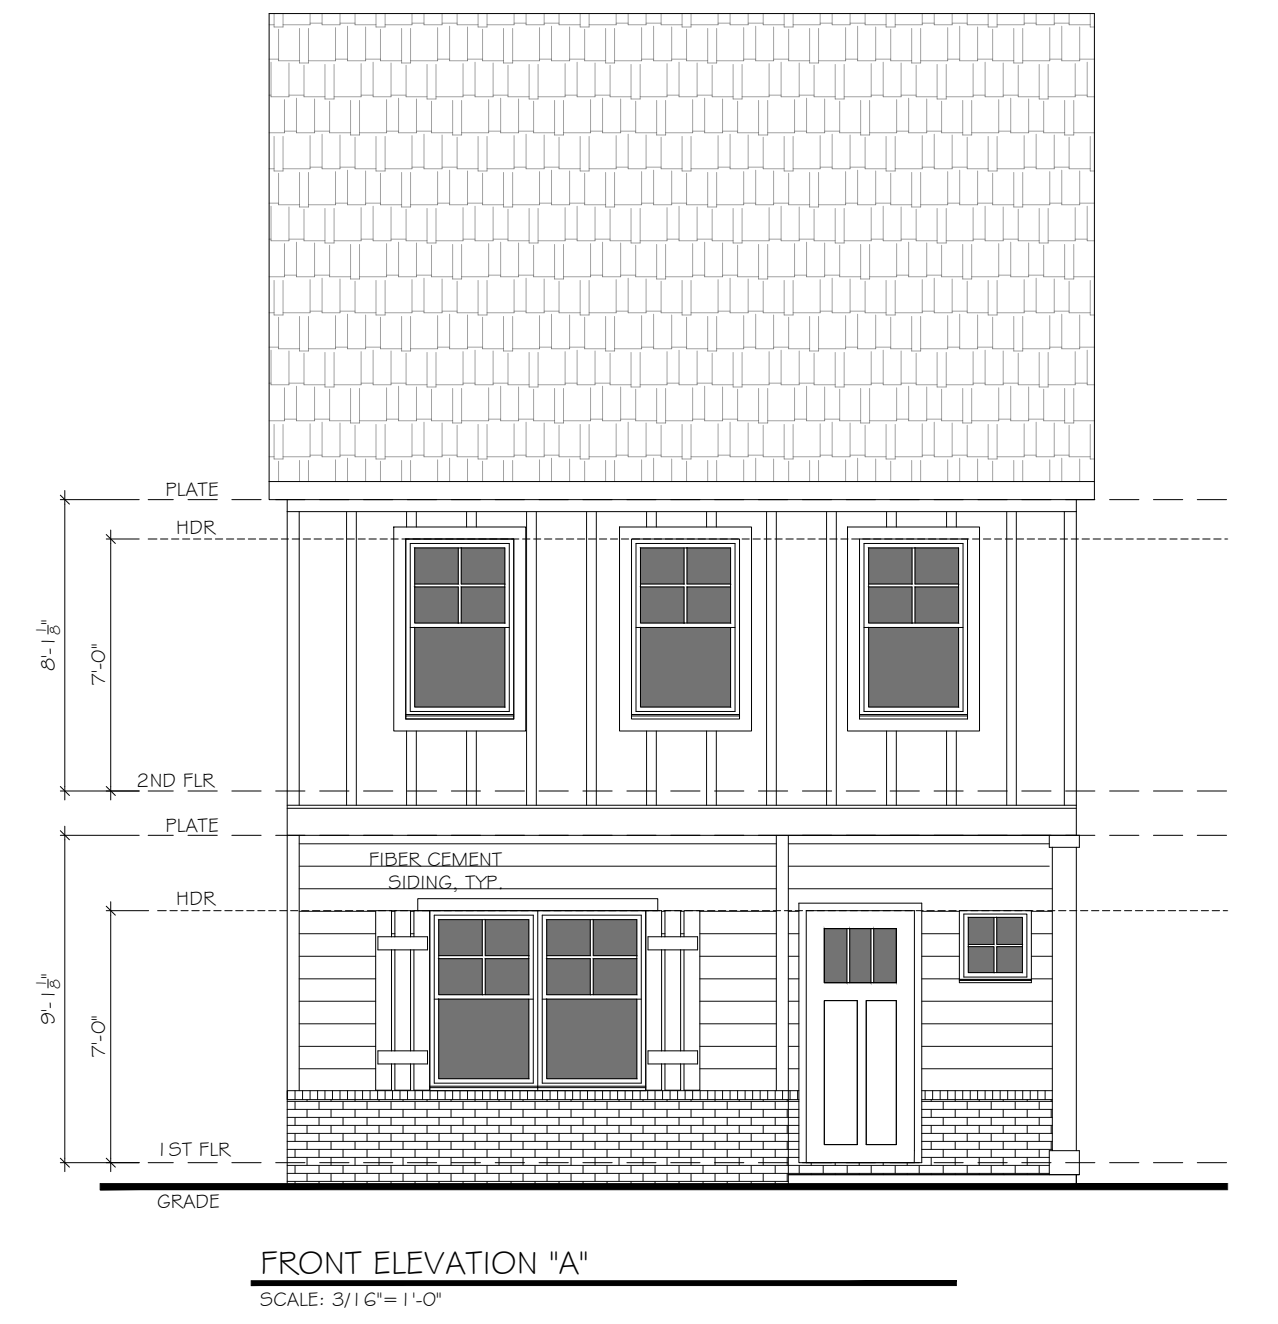


FRONT ELEVATION "A"
SCALE: 3/16"=1'-0"




FRONT ELEVATION "A"
SCALE: 3/16"=1'-0"



FRONT ELEVATION "A"
SCALE: 3/16"=1'-0"

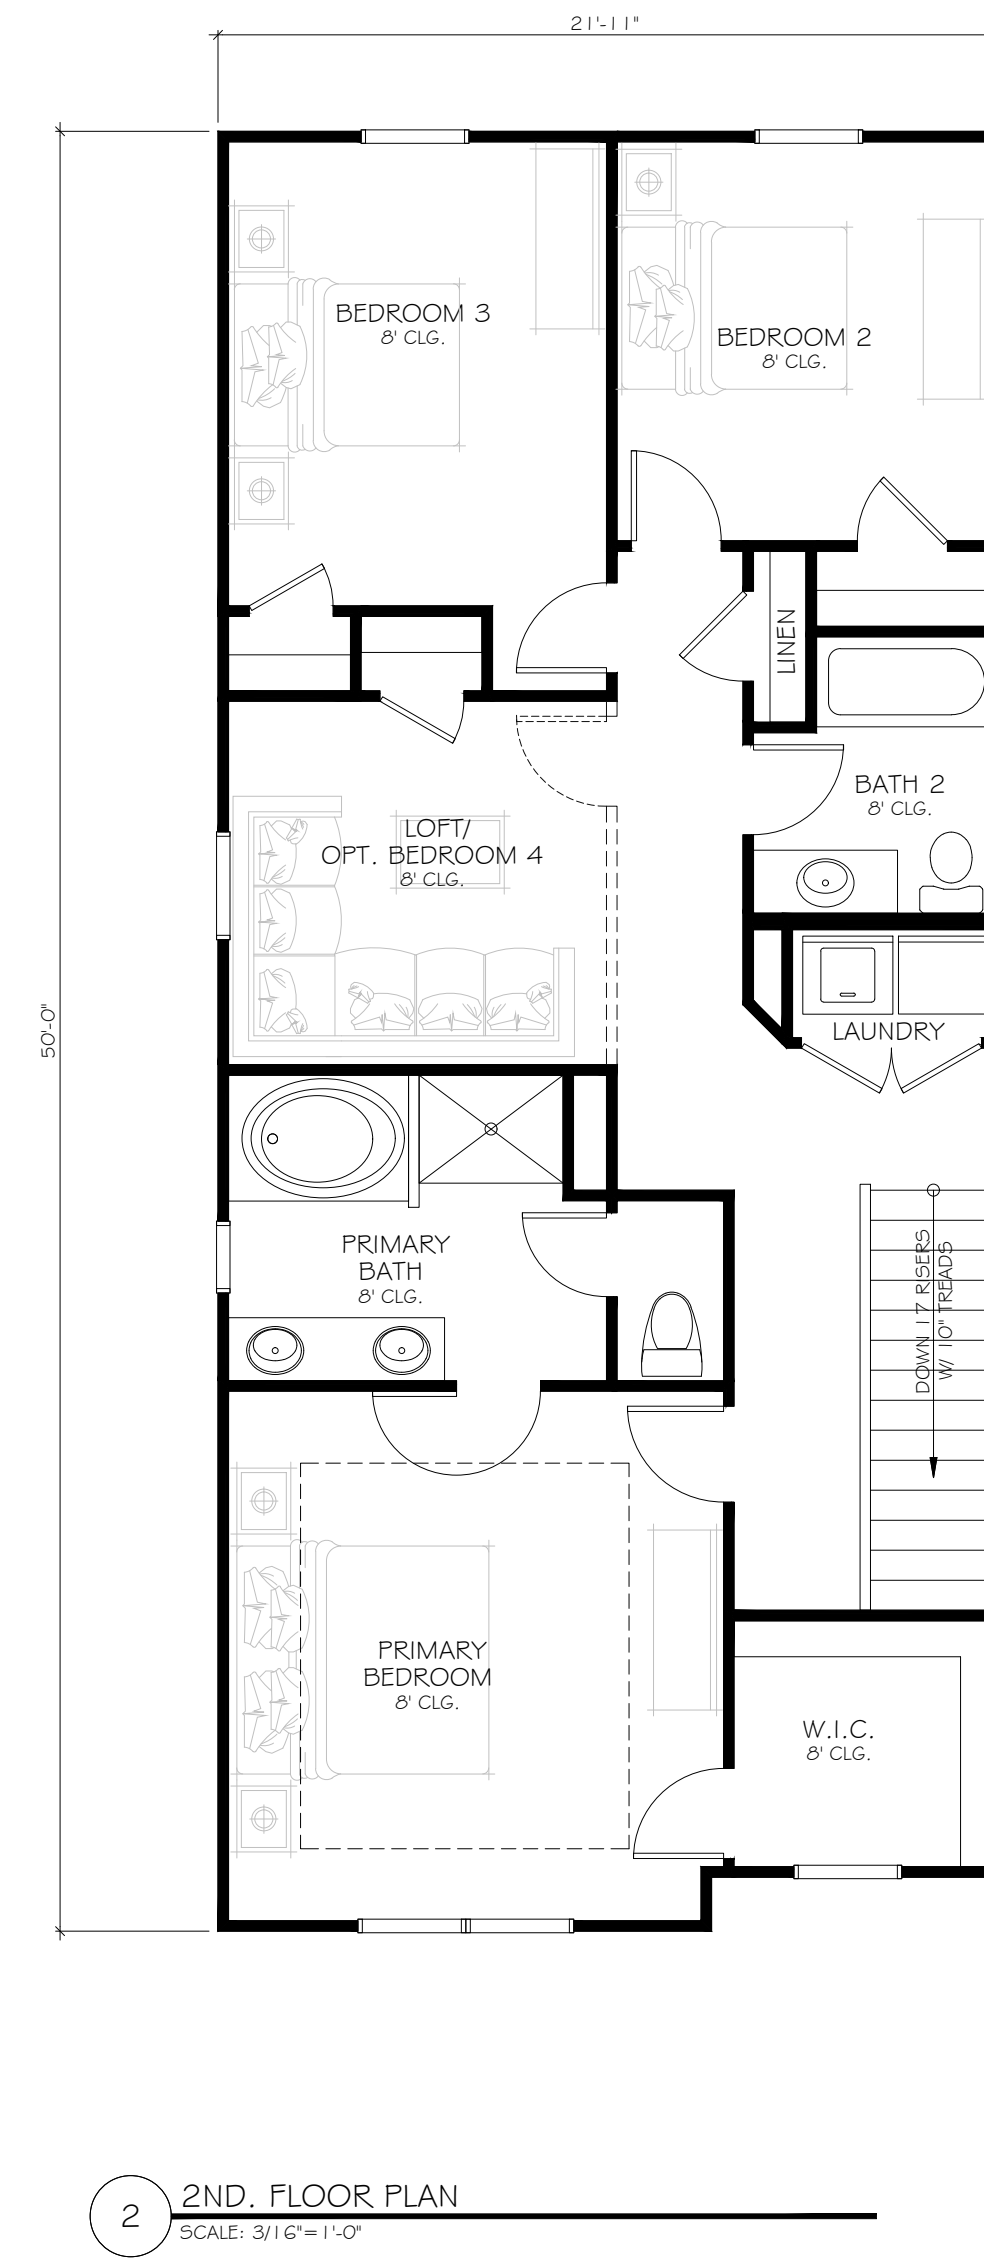

2 2ND. FLOOR PLAN
SCALE: 3/16"=1'-0"

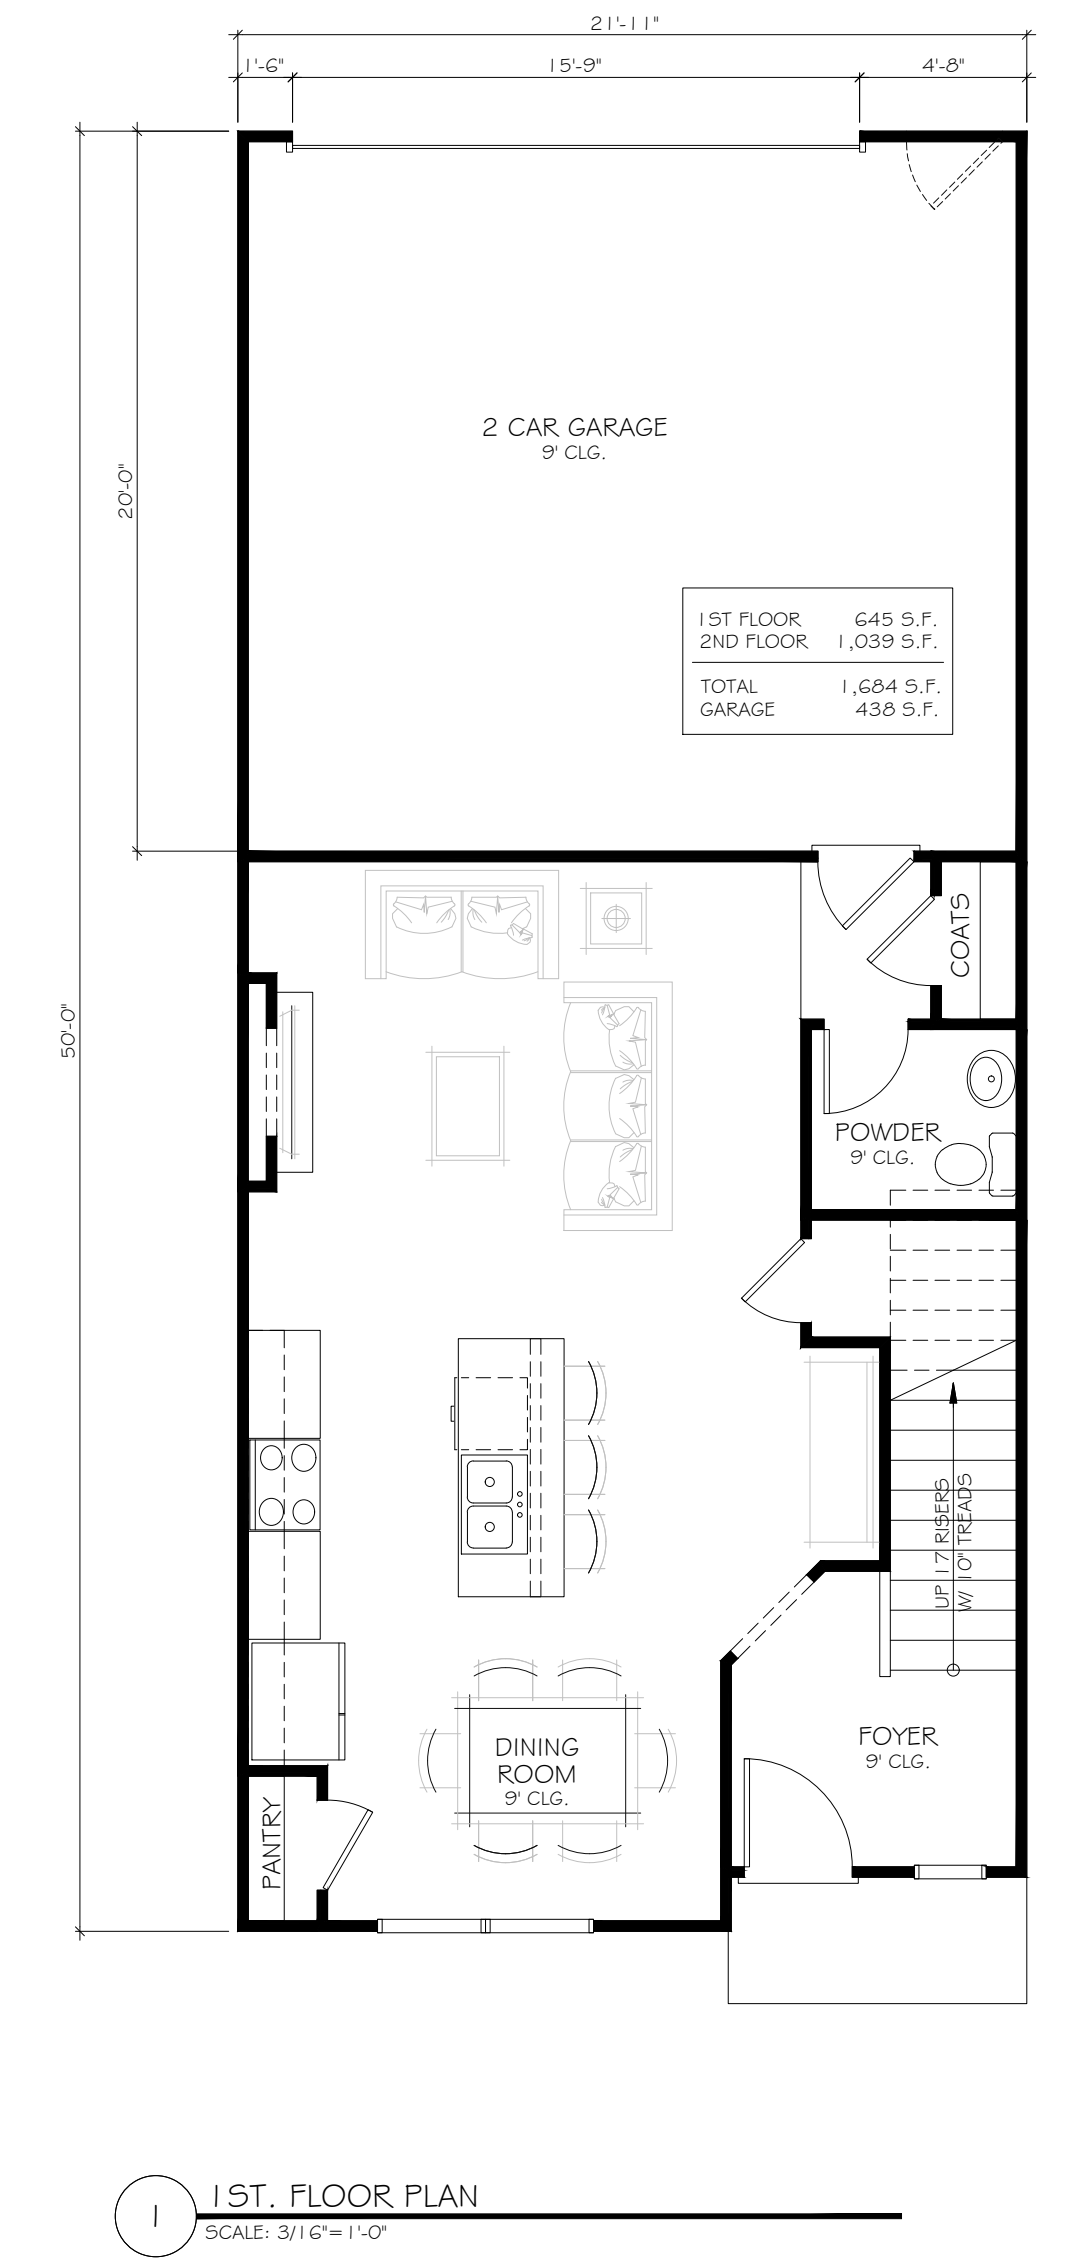

1 1ST. FLOOR PLAN
SCALE: 3/16"=1'-0"

1ST FLOOR	645 S.F.
2ND FLOOR	1,039 S.F.
TOTAL	1,684 S.F.
GARAGE	430 S.F.



252 BLACK BIRCH PASS, LILBURN, GA 30047
PHONE: (770) 231-2344 FAX: (888) 415-2782

REVISION CHANGES:	
REV. NO.	REV. DATE

DISCLAIMER:
THIS COPYRIGHTED DESIGN IS THE SOLE PROPERTY OF THE HARTWIN GROUP, INC. AND MAY NOT BE USED OR REPRODUCED WITHOUT THE EXPRESSED WRITTEN CONSENT OF THE HARTWIN GROUP, INC.
CAUTION: ONLY A QUALIFIED DESIGNER, ARCHITECT, CONTRACTOR OR STRUCTURAL ENGINEER SHOULD ATTEMPT TO MODIFY THIS PLAN.




2250_RL SERIES

PLAN A

SUBDIVISION COLLECTION:
START DATE:
DRAWN BY:
M.HART
02/17/2023
SCALE:
AS NOTED

SHEET NO.
A.1
OF

© COPYRIGHT 2008 THE HARTWIN GROUP, INC. --- THESE DRAWINGS AND ITS REPRODUCTIONS ARE THE PROPERTY OF THE HARTWIN GROUP, INC. AND MAY NOT BE REPRODUCED, PUBLISHED OR USED IN ANY WAY WITHOUT THE WRITTEN PERMISSION OF THE HARTWIN GROUP, INC.

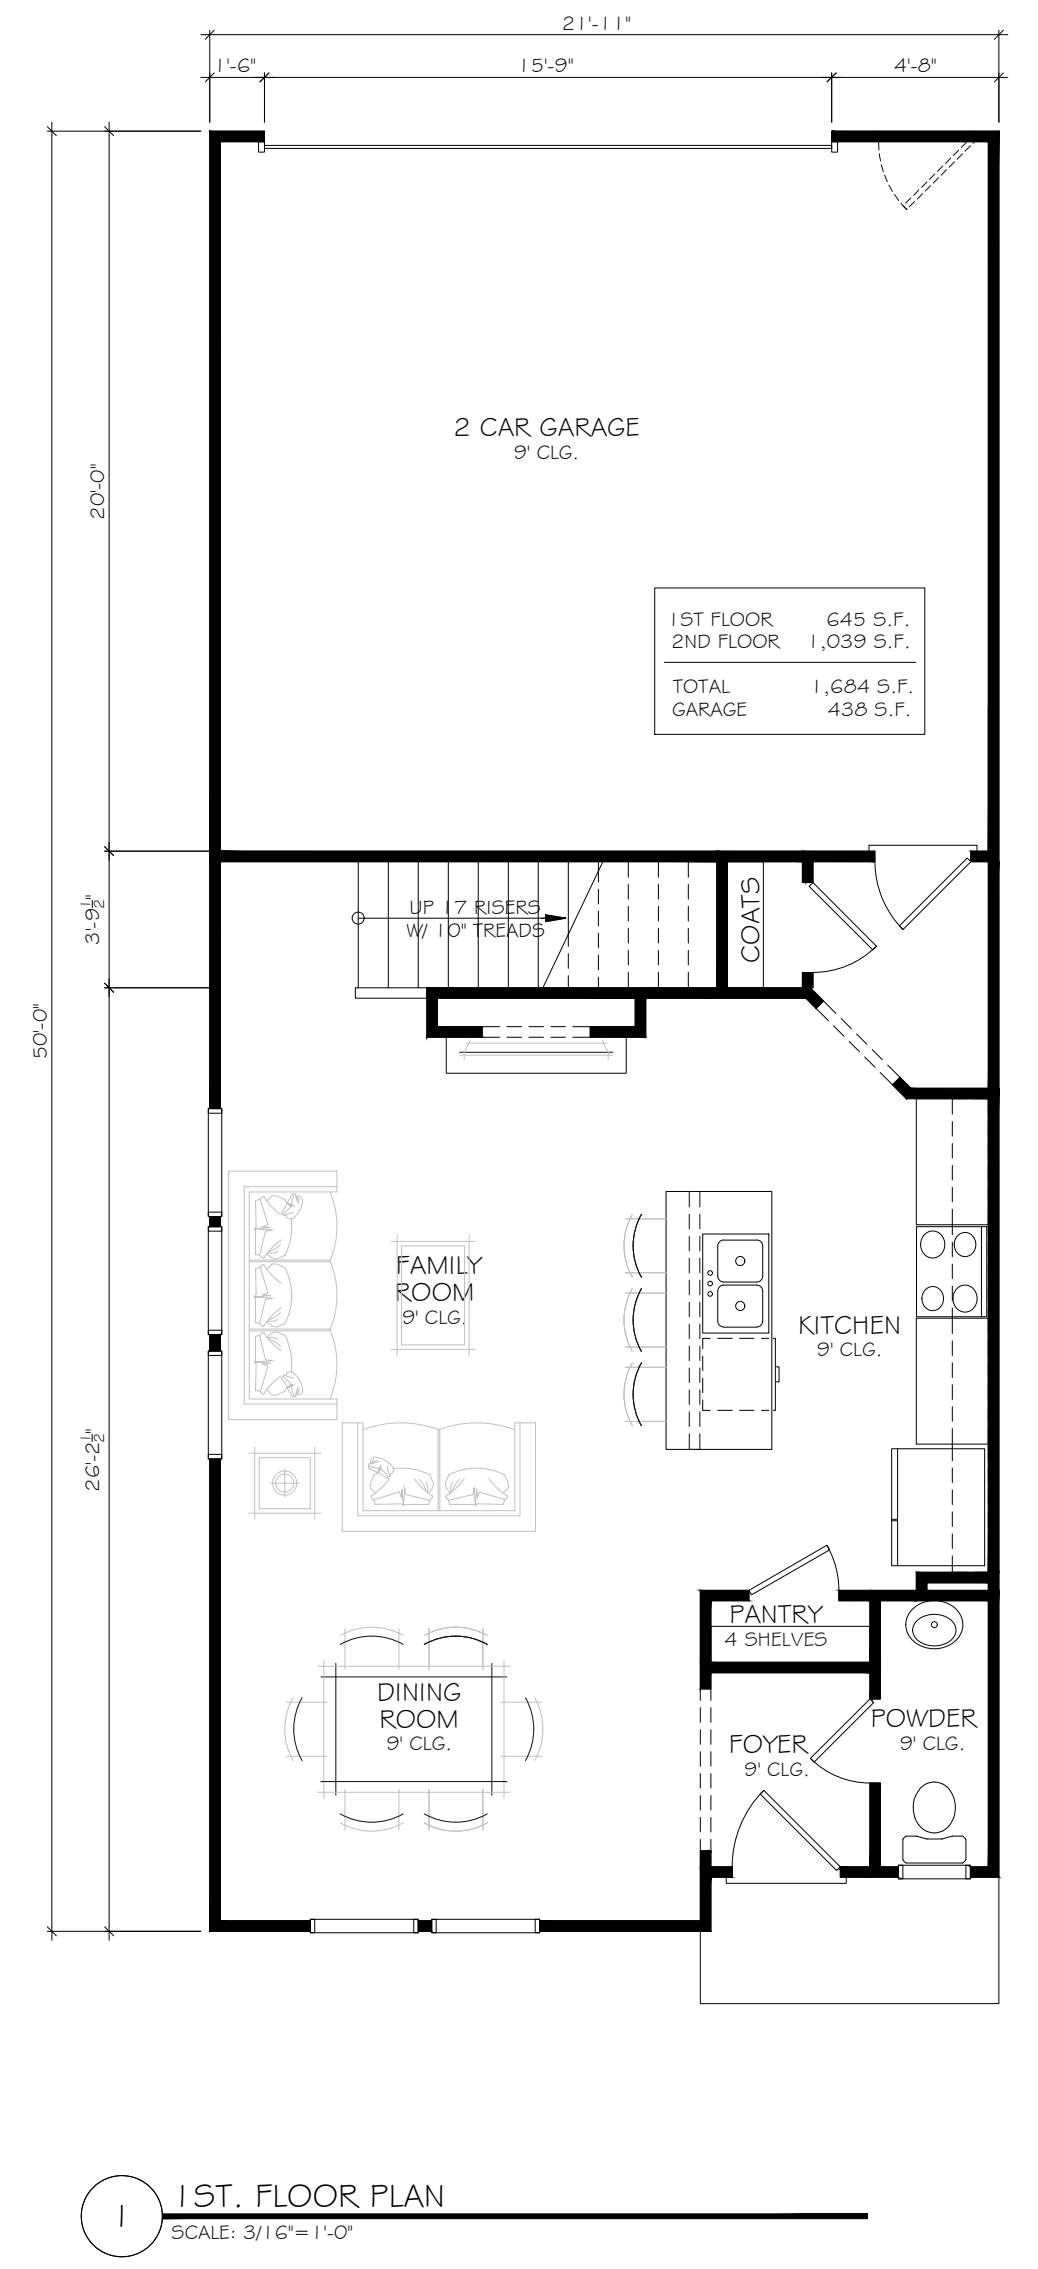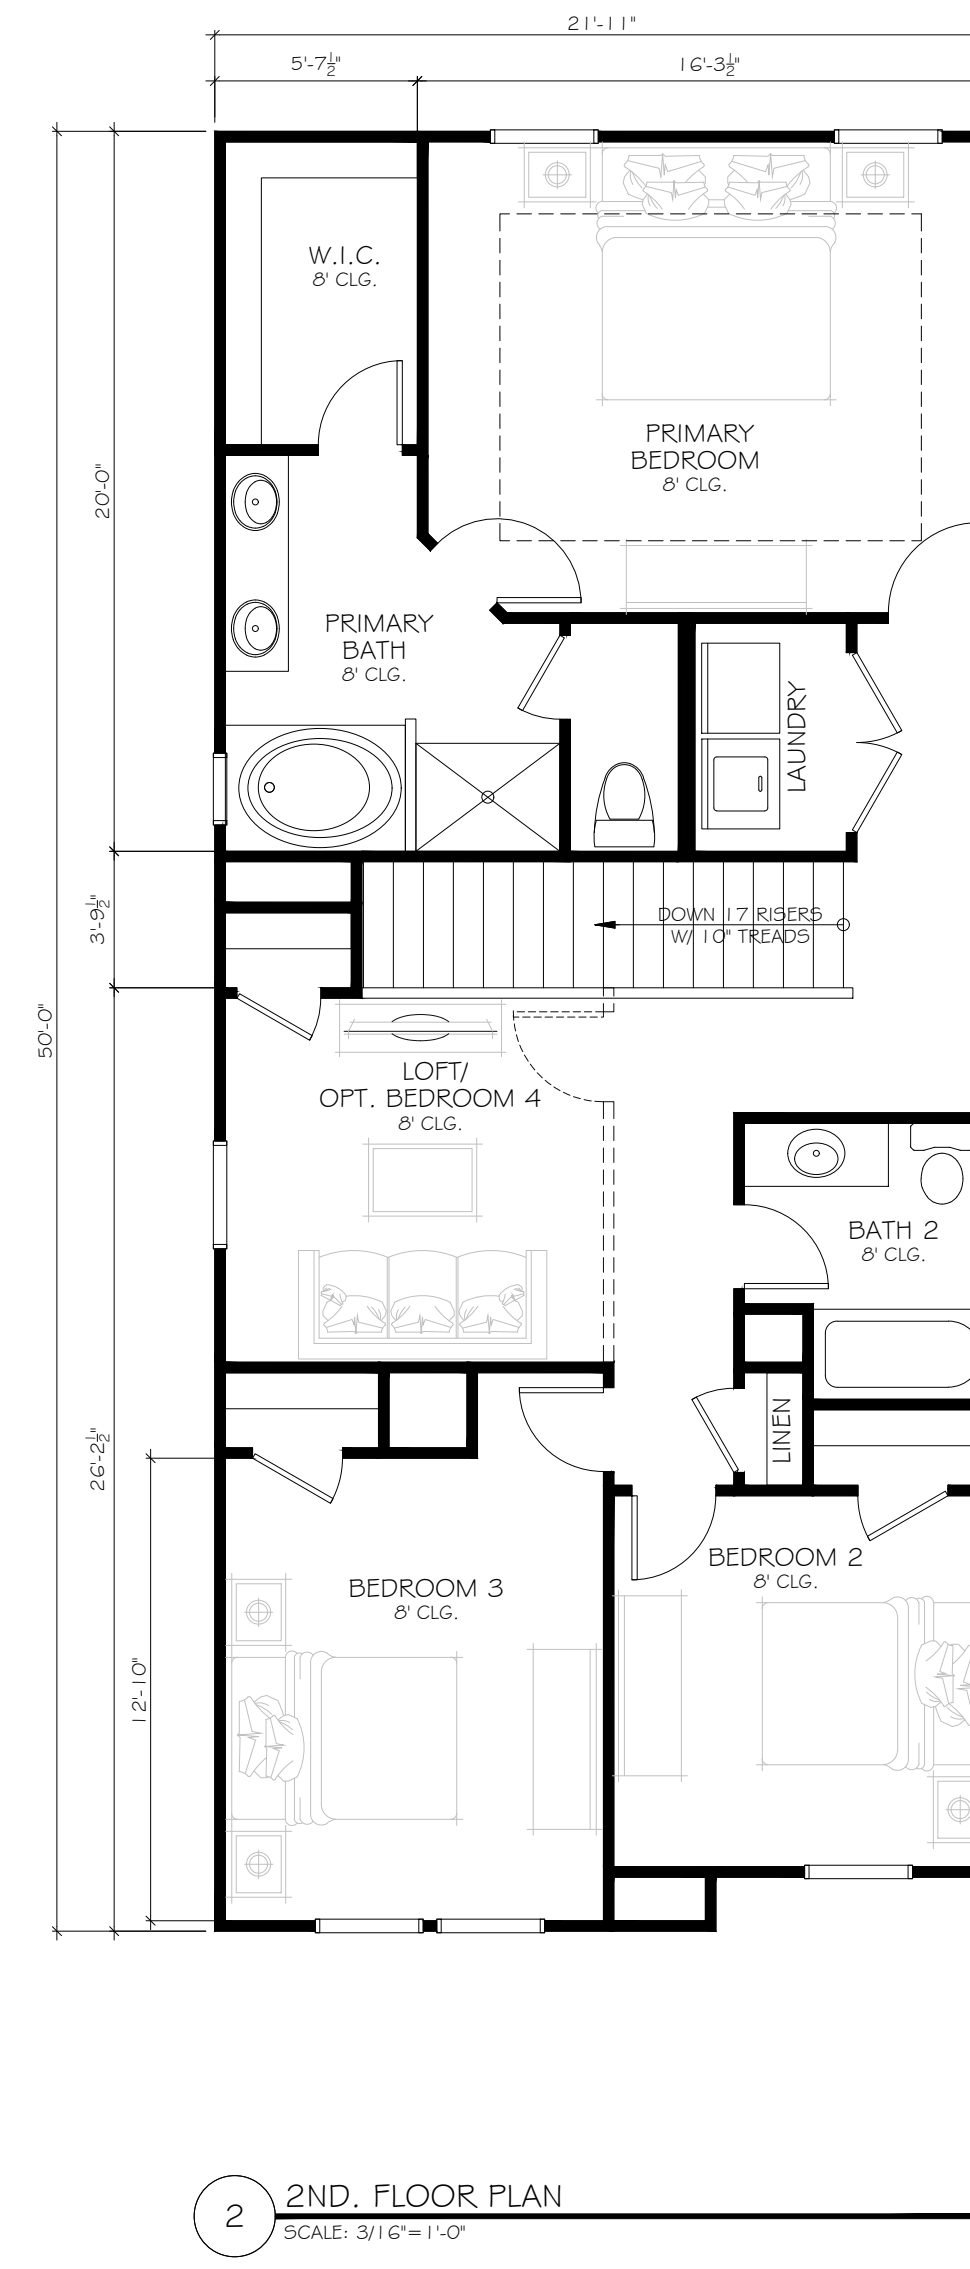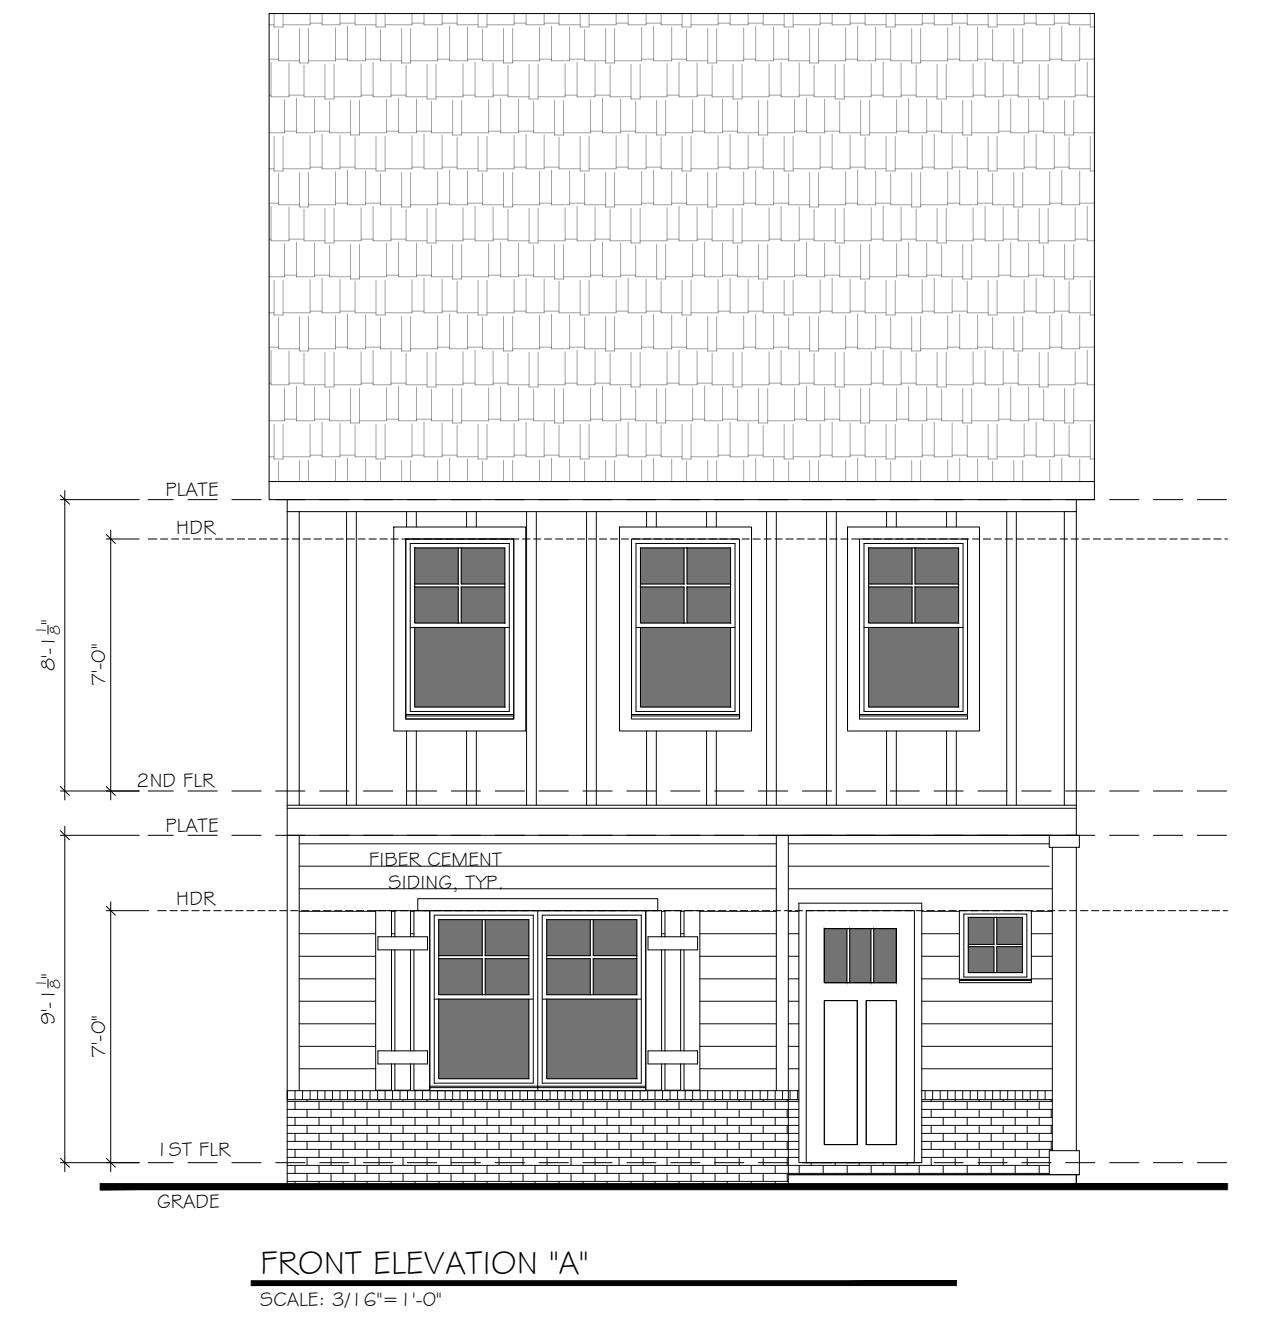

1ST FLOOR	645 S.F.
2ND FLOOR	1,039 S.F.
TOTAL	1,684 S.F.
GARAGE	436 S.F.



252 BLACK BIRCH PASS, LILBURN, GA 30047
PHONE: (770) 231-2344 FAX: (888) 415-2782

REVISION CHANGES:	
REV. NO.	REV. DATE

DISCLAIMER:
THIS COPYRIGHTED DESIGN IS THE SOLE PROPERTY OF THE HARTWIN GROUP, INC. AND MAY NOT BE USED OR REPRODUCED WITHOUT THE EXPRESSED WRITTEN CONSENT OF THE HARTWIN GROUP, INC.
CAUTION: ONLY A QUALIFIED DESIGNER, ARCHITECT, CONTRACTOR OR STRUCTURAL ENGINEER SHOULD ATTEMPT TO MODIFY THIS PLAN.



2250_RL SERIES

PLAN B

SUBDIVISION COLLECTION:
START DATE:
DRAWN BY:
SCALE:
AS NOTED

SHEET NO.
A.1
OF

© COPYRIGHT 2008 THE HARTWIN GROUP, INC. --- THESE DRAWINGS AND ITS REPRODUCTIONS ARE THE PROPERTY OF THE HARTWIN GROUP, INC. AND MAY NOT BE REPRODUCED, PUBLISHED OR USED IN ANY WAY WITHOUT THE WRITTEN PERMISSION OF THE HARTWIN GROUP, INC.

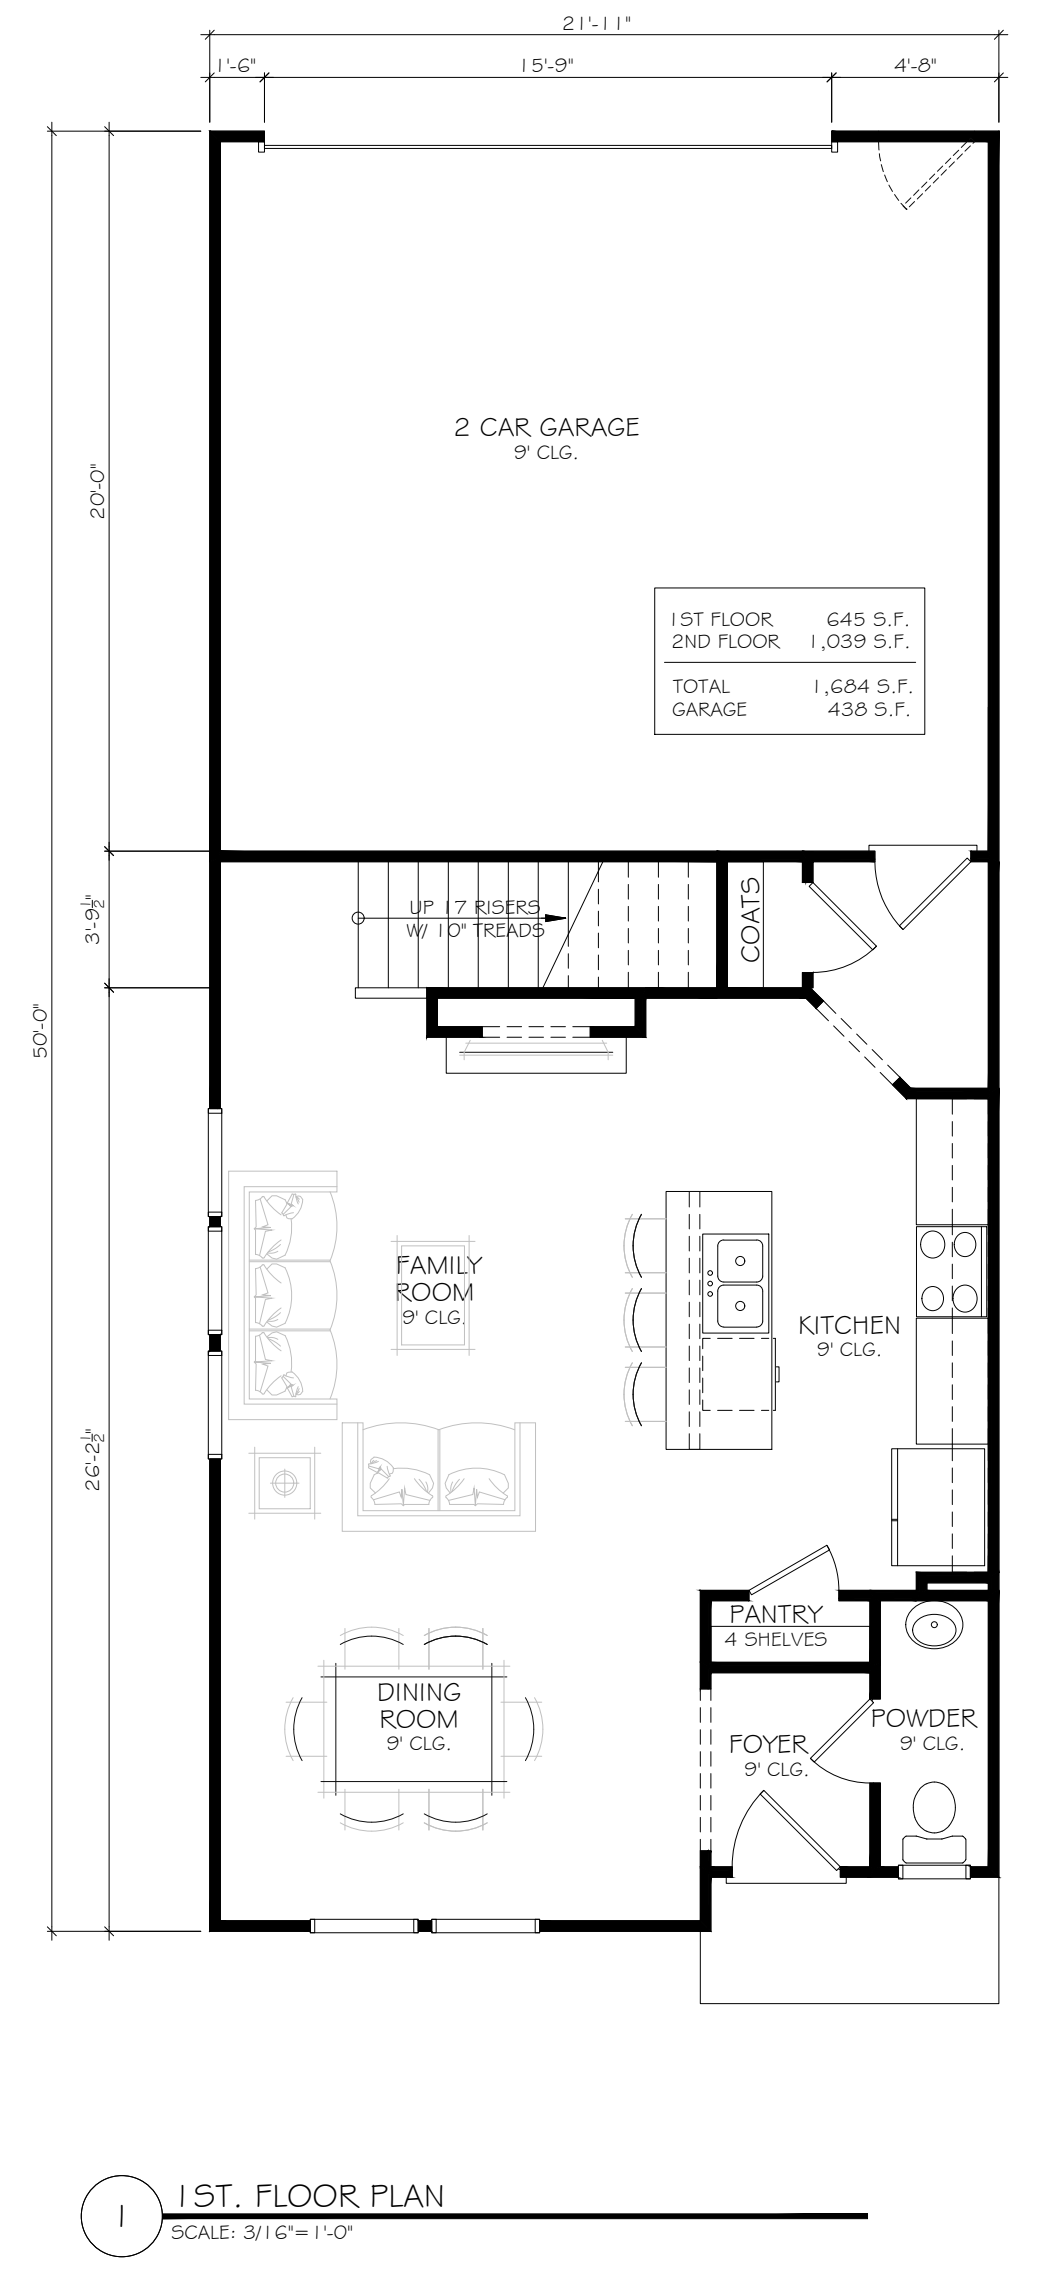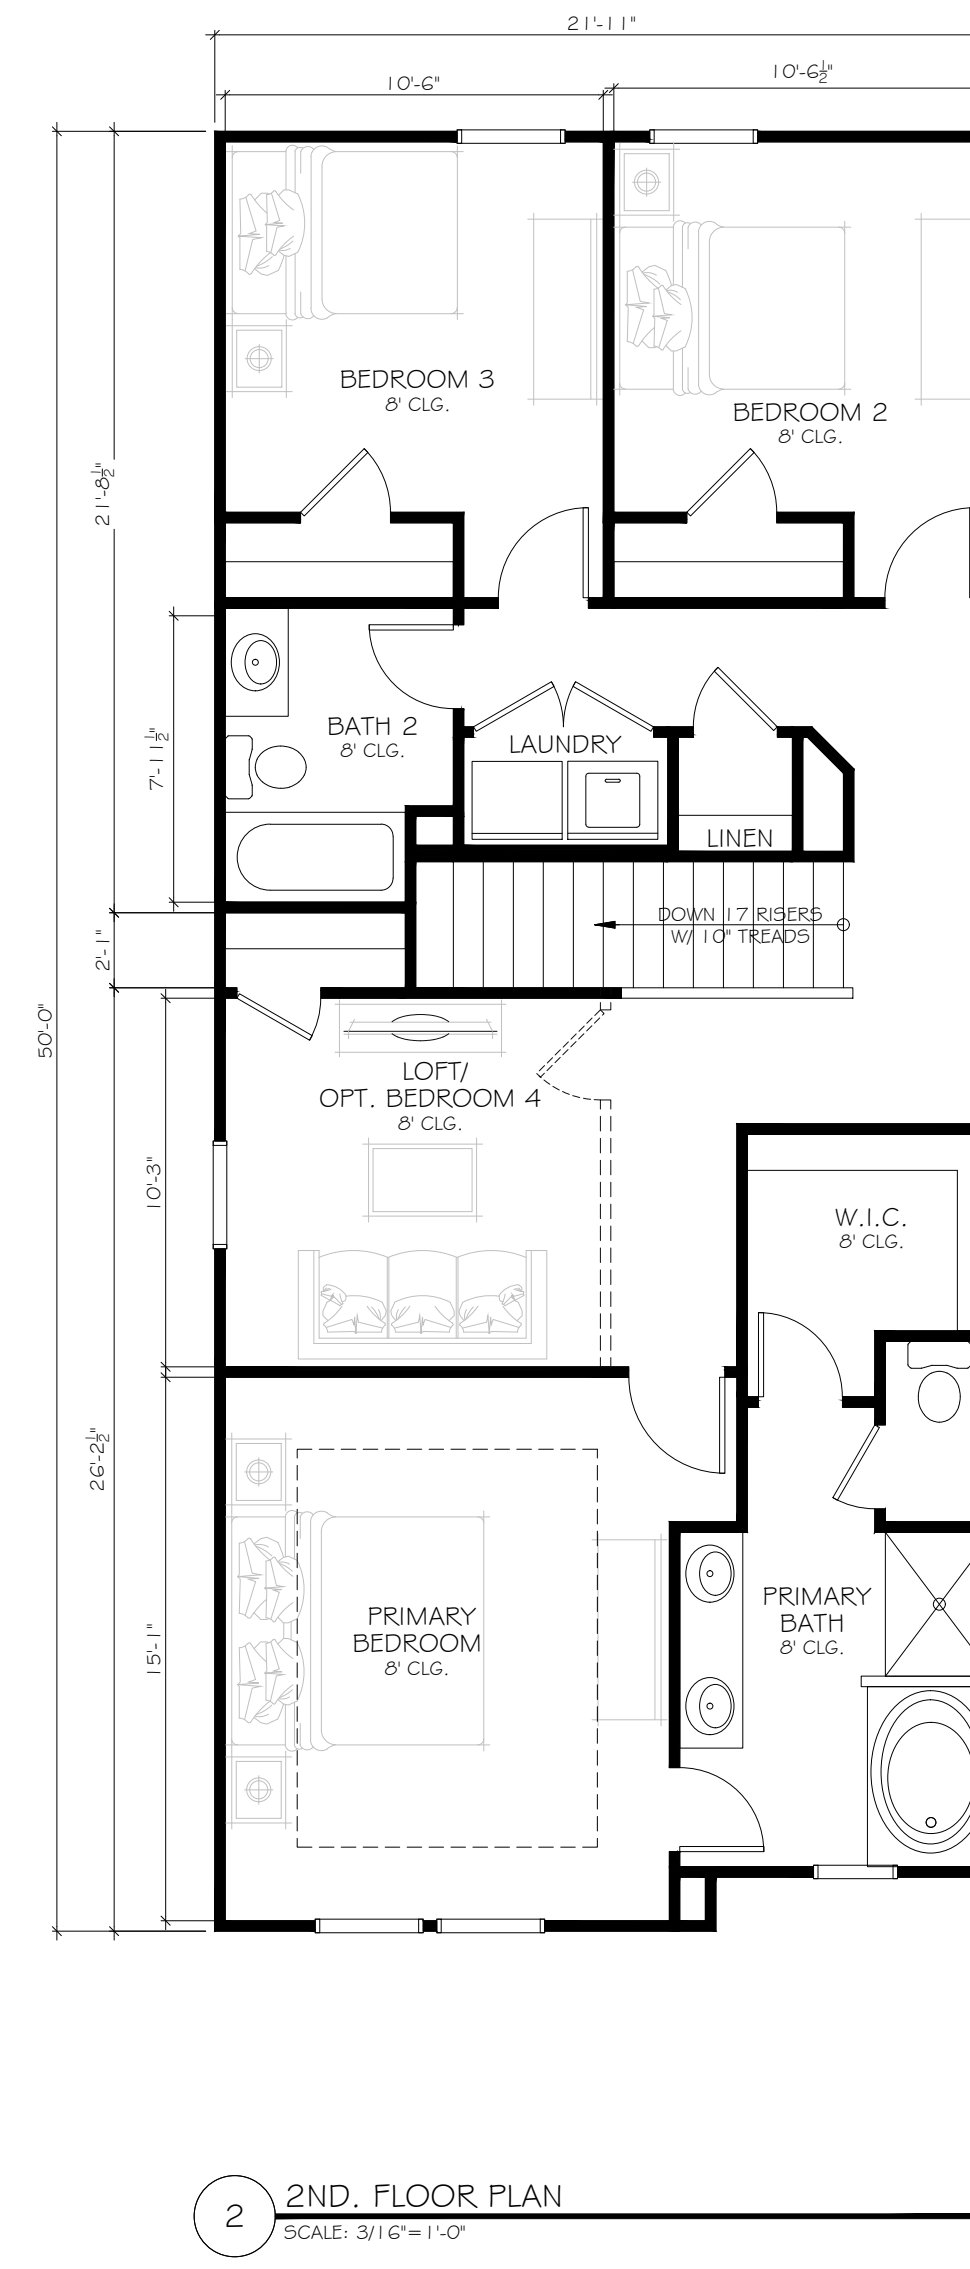

REVISION CHANGES:

REV. NO.	REV. DATE

DISCLAIMER:
THIS COPYRIGHTED DESIGN IS THE SOLE PROPERTY OF THE HARTWIN GROUP, INC. AND MAY NOT BE USED OR REPRODUCED WITHOUT THE EXPRESSED WRITTEN CONSENT OF THE HARTWIN GROUP, INC.
CAUTION: ONLY A QUALIFIED DESIGNER, ARCHITECT, CONTRACTOR OR STRUCTURAL ENGINEER SHOULD ATTEMPT TO MODIFY THIS PLAN.



2250_RL SERIES

PLAN C

SUBDIVISION COLLECTION:
START DATE:
DRAWN BY: M.HART
SCALE: AS NOTED

SHEET NO.
A.1
OF

© COPYRIGHT 2008 THE HARTWIN GROUP, INC. --- THESE DRAWINGS AND ITS REPRODUCTIONS ARE THE PROPERTY OF THE HARTWIN GROUP, INC. AND MAY NOT BE REPRODUCED, PUBLISHED OR USED IN ANY WAY WITHOUT THE WRITTEN PERMISSION OF THE HARTWIN GROUP, INC.

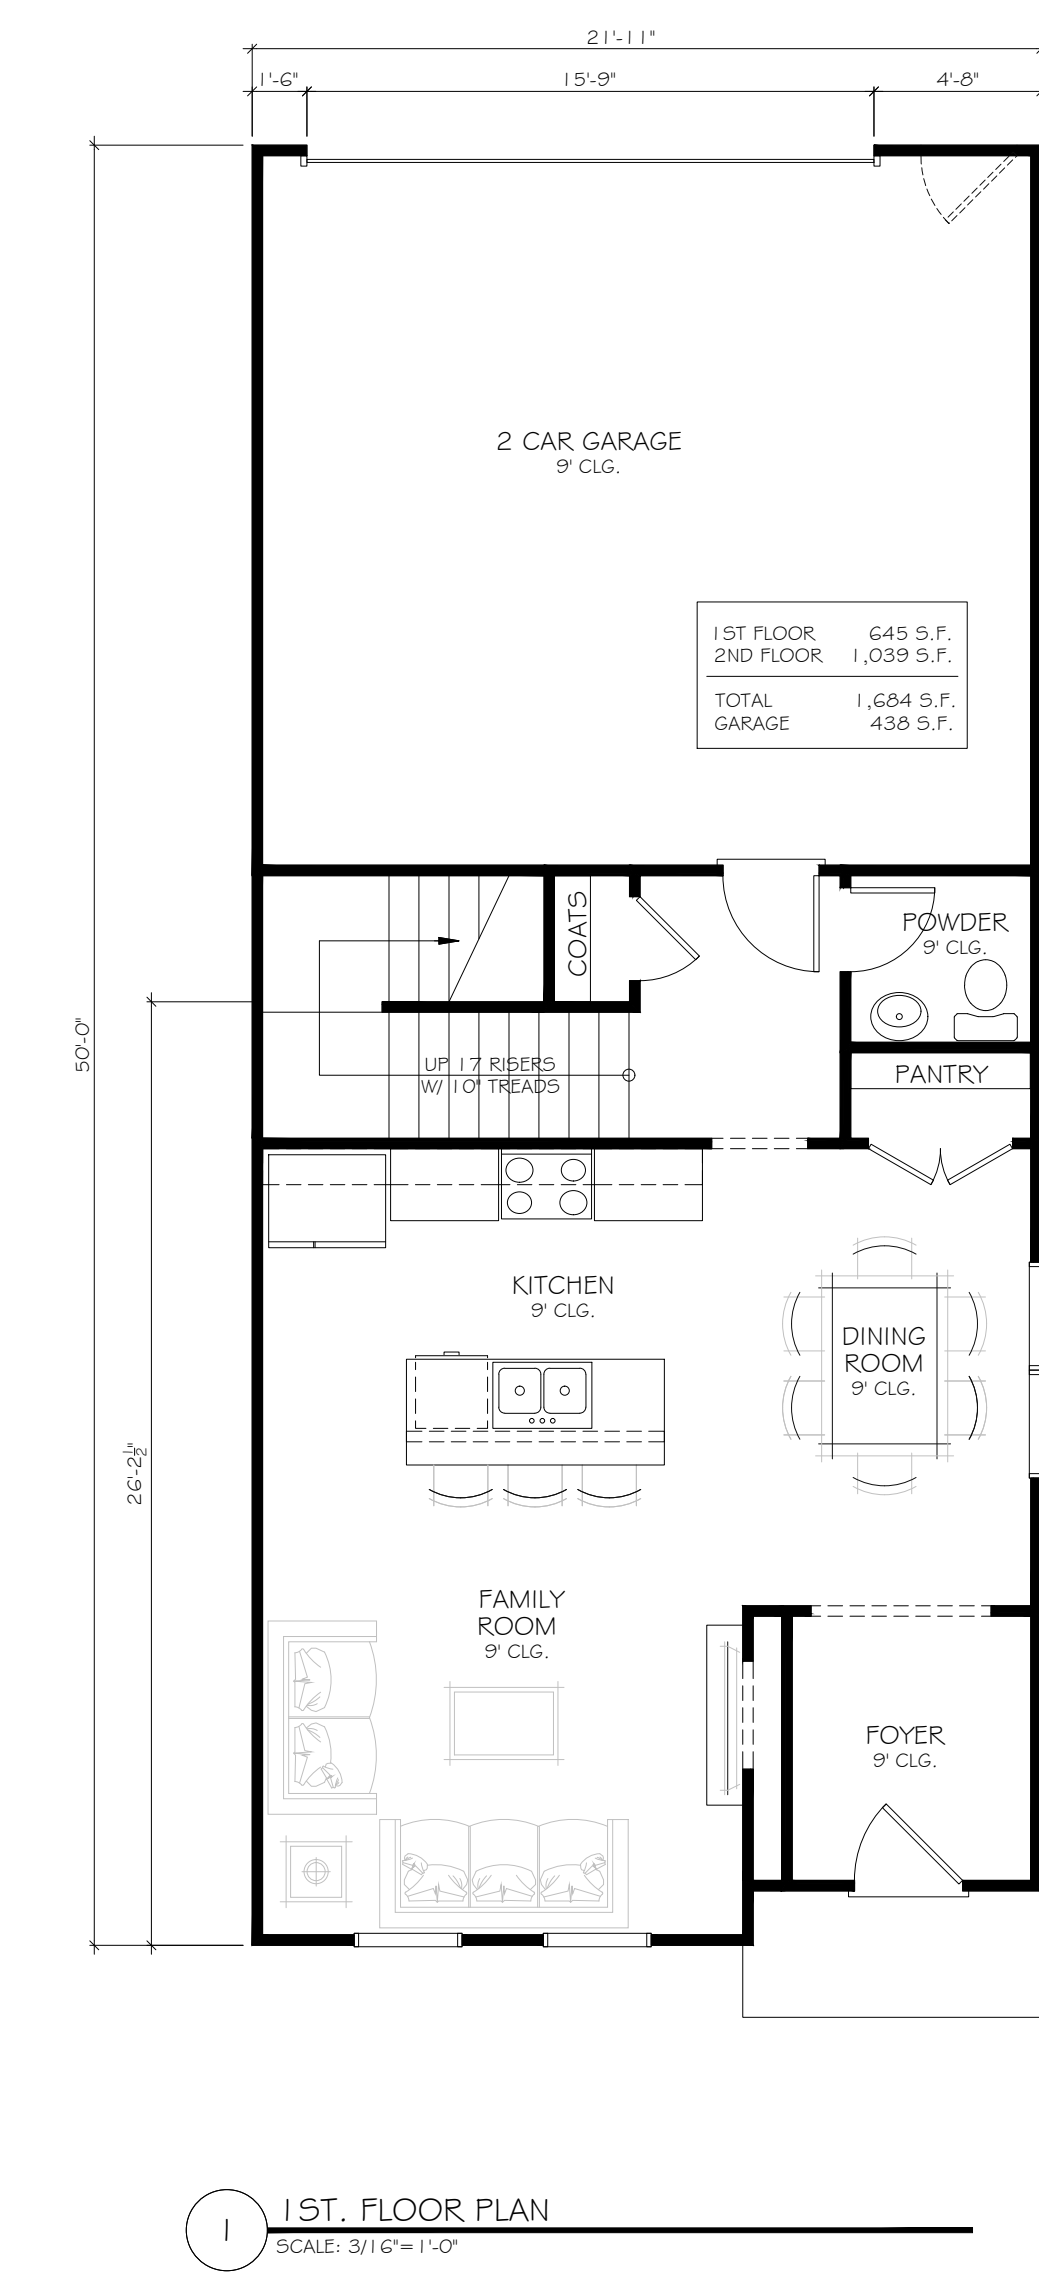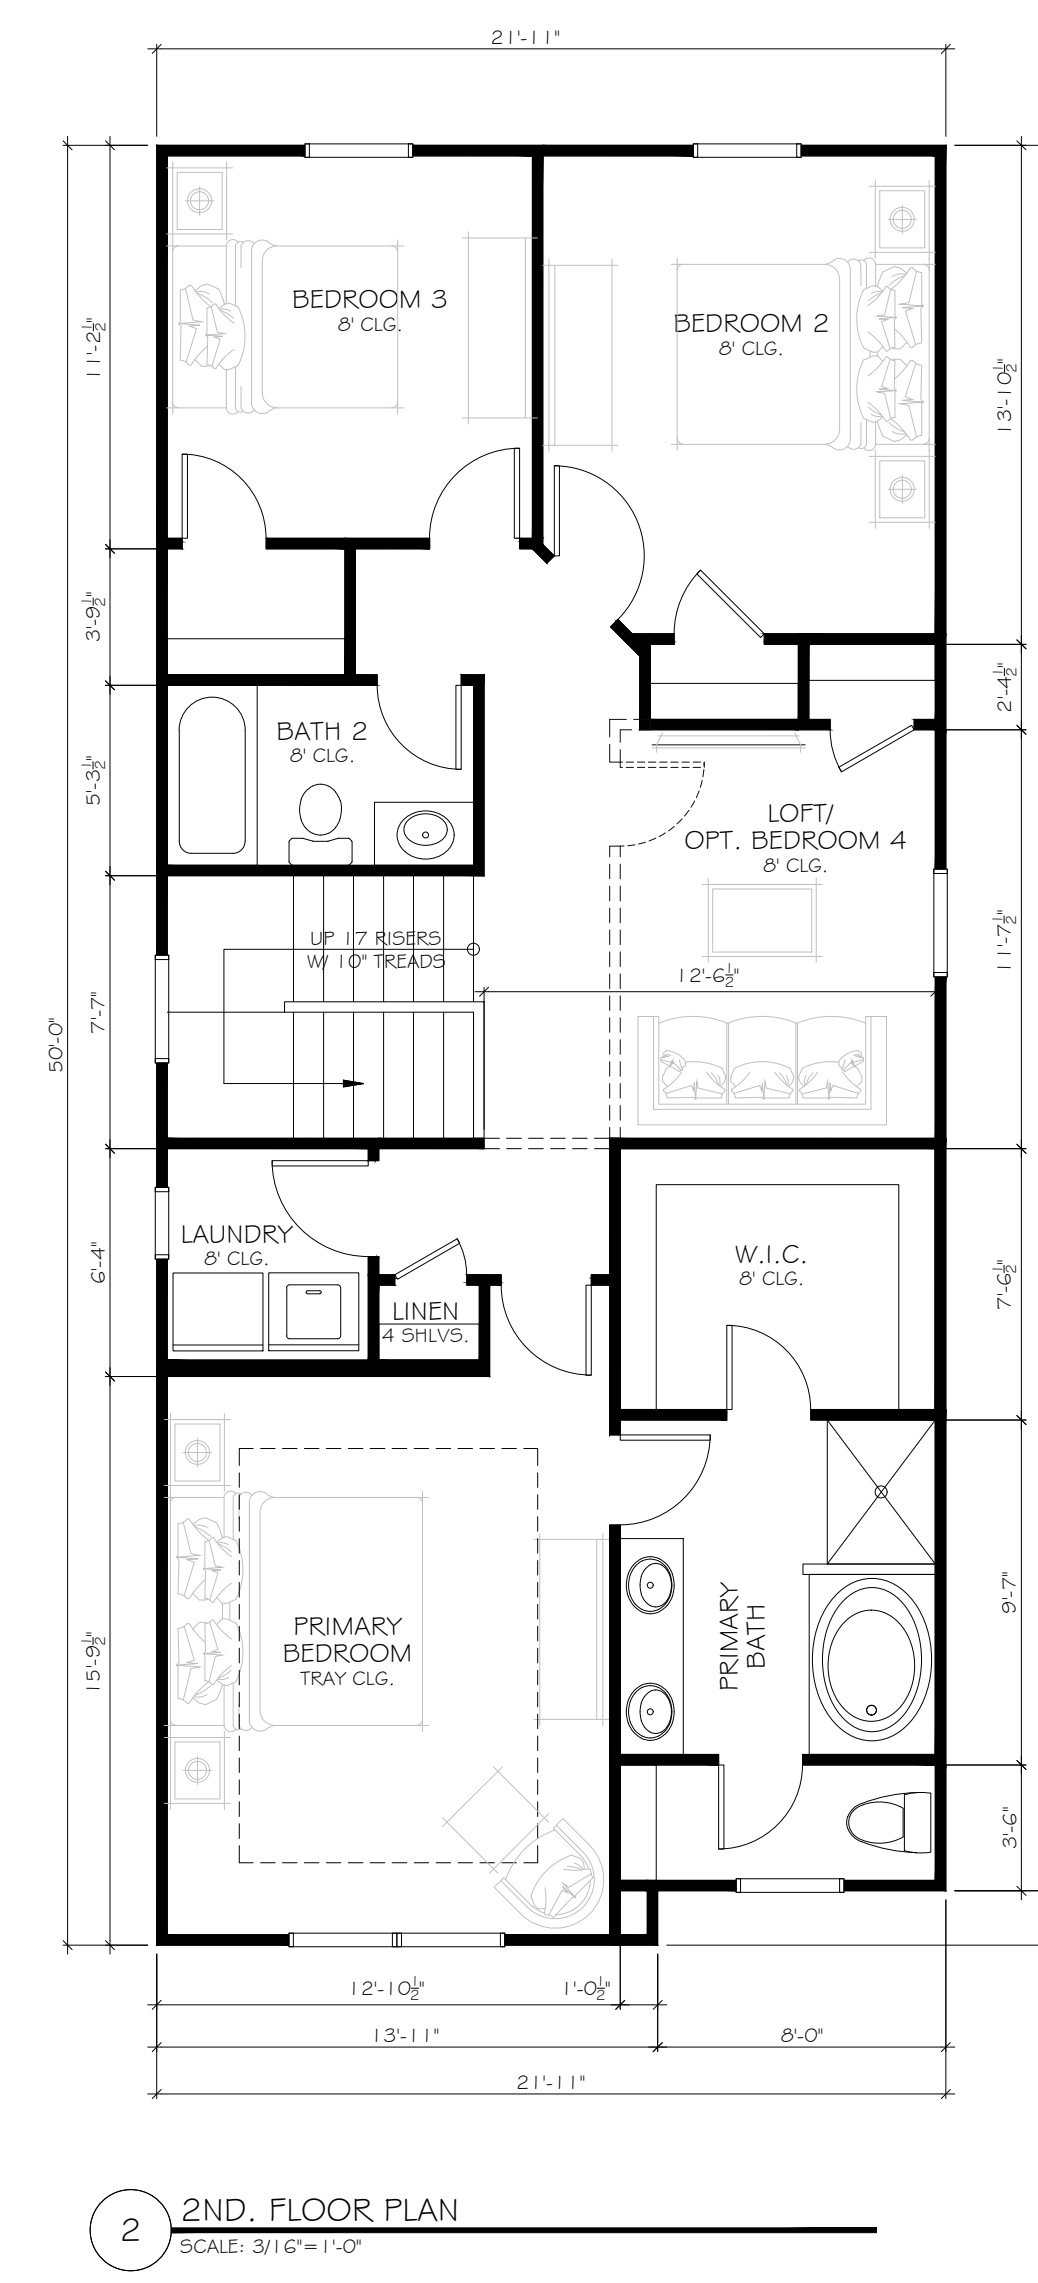

1ST FLOOR 645 S.F.
2ND FLOOR 1,039 S.F.
TOTAL 1,684 S.F.
GARAGE 439 S.F.



252 BLACK BIRCH PASS, LILBURN, GA 30047
PHONE: (770) 231-2344 FAX: (888) 415-2782

REVISION CHANGES:

REV. NO.	REV. DATE

DISCLAIMER:
THIS COPYRIGHTED DESIGN IS THE SOLE PROPERTY OF THE HARTWIN GROUP, INC. AND MAY NOT BE USED OR REPRODUCED WITHOUT THE EXPRESSED WRITTEN CONSENT OF THE HARTWIN GROUP, INC.
CAUTION: ONLY A QUALIFIED DESIGNER, ARCHITECT, CONTRACTOR OR STRUCTURAL ENGINEER SHOULD ATTEMPT TO MODIFY THIS PLAN.

2250_RL SERIES

PLAN D

SUBDIVISION COLLECTION:
START DATE:
DRAWN BY: M.HART
SCALE: AS NOTED

SHEET NO.
A.1
OF

© COPYRIGHT 2008 THE HARTWIN GROUP, INC. --- THESE DRAWINGS AND ITS REPRODUCTIONS ARE THE PROPERTY OF THE HARTWIN GROUP, INC. AND MAY NOT BE REPRODUCED, PUBLISHED OR USED IN ANY WAY WITHOUT THE WRITTEN PERMISSION OF THE HARTWIN GROUP, INC.