


1 CONCEPTUAL SITE PLAN  
SCALE 1"=60'

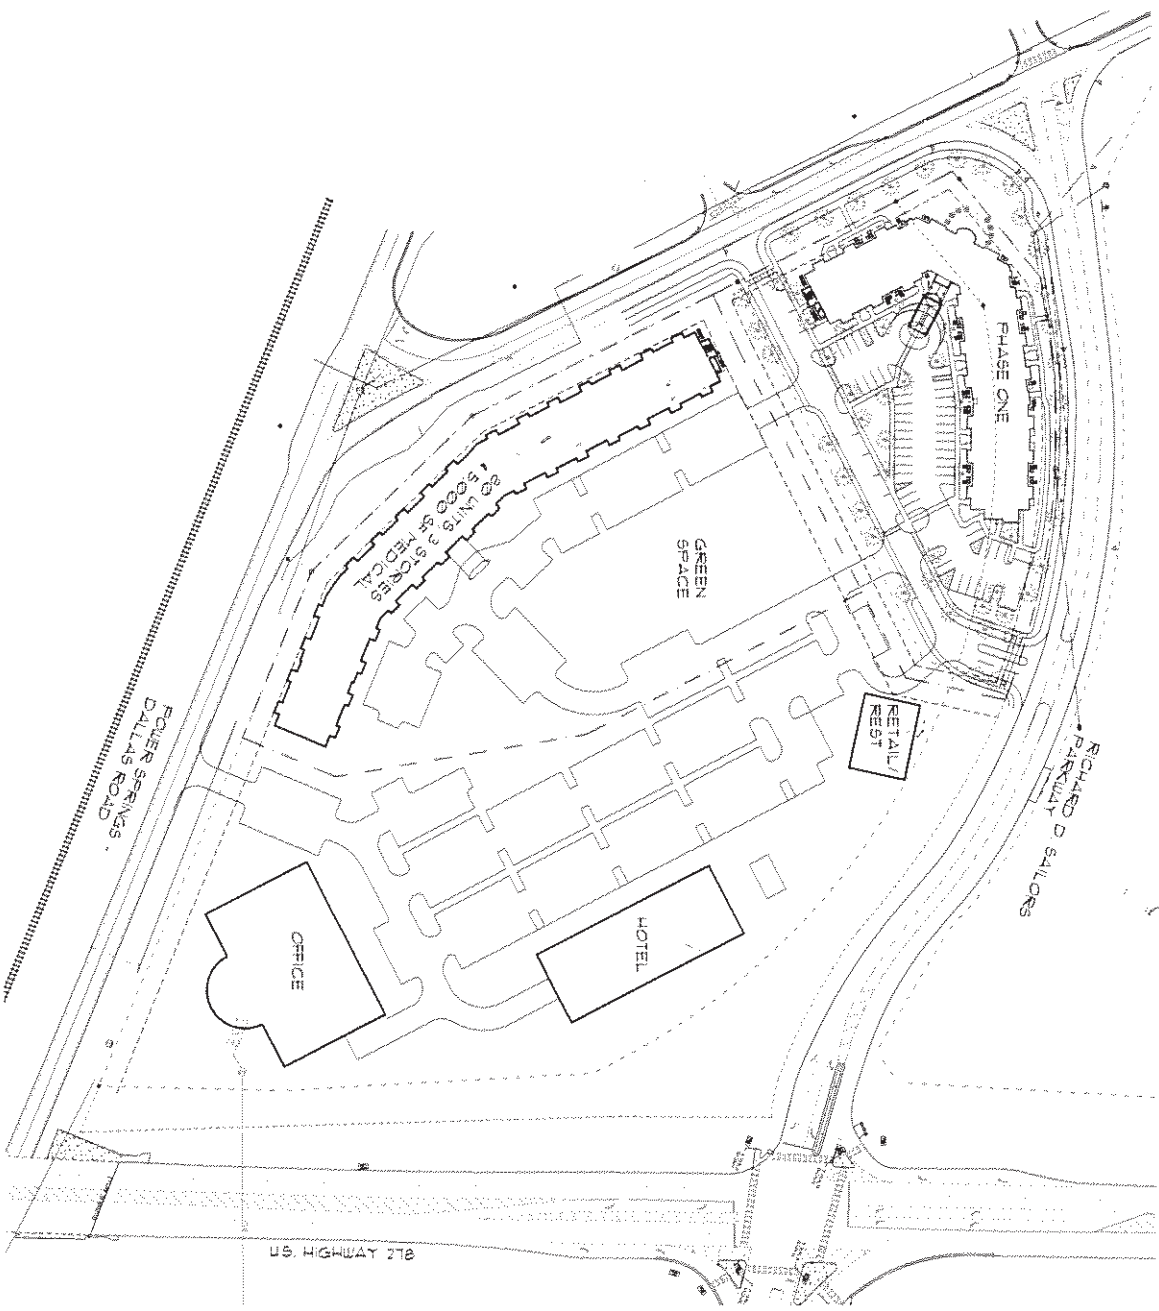

**CSP1**

**MRA**

RELEASED FOR CONSTRUCTION

**MARTIN RILEY ASSOCIATES - ARCHITECTS, P.C.**  
 215 CHURCH STREET SUITE 300 DECATUR GEORGIA 30030-3329 404-373-2800

**ABBINGTON TRAIL PHASE II**  
 POWDER SPRINGS, GEORGIA

PROJECT:	16-084	DATE:	5/10/16
DRAWN BY:	DET	CHECKED BY:	DET