


The Shelly


BY: create homes

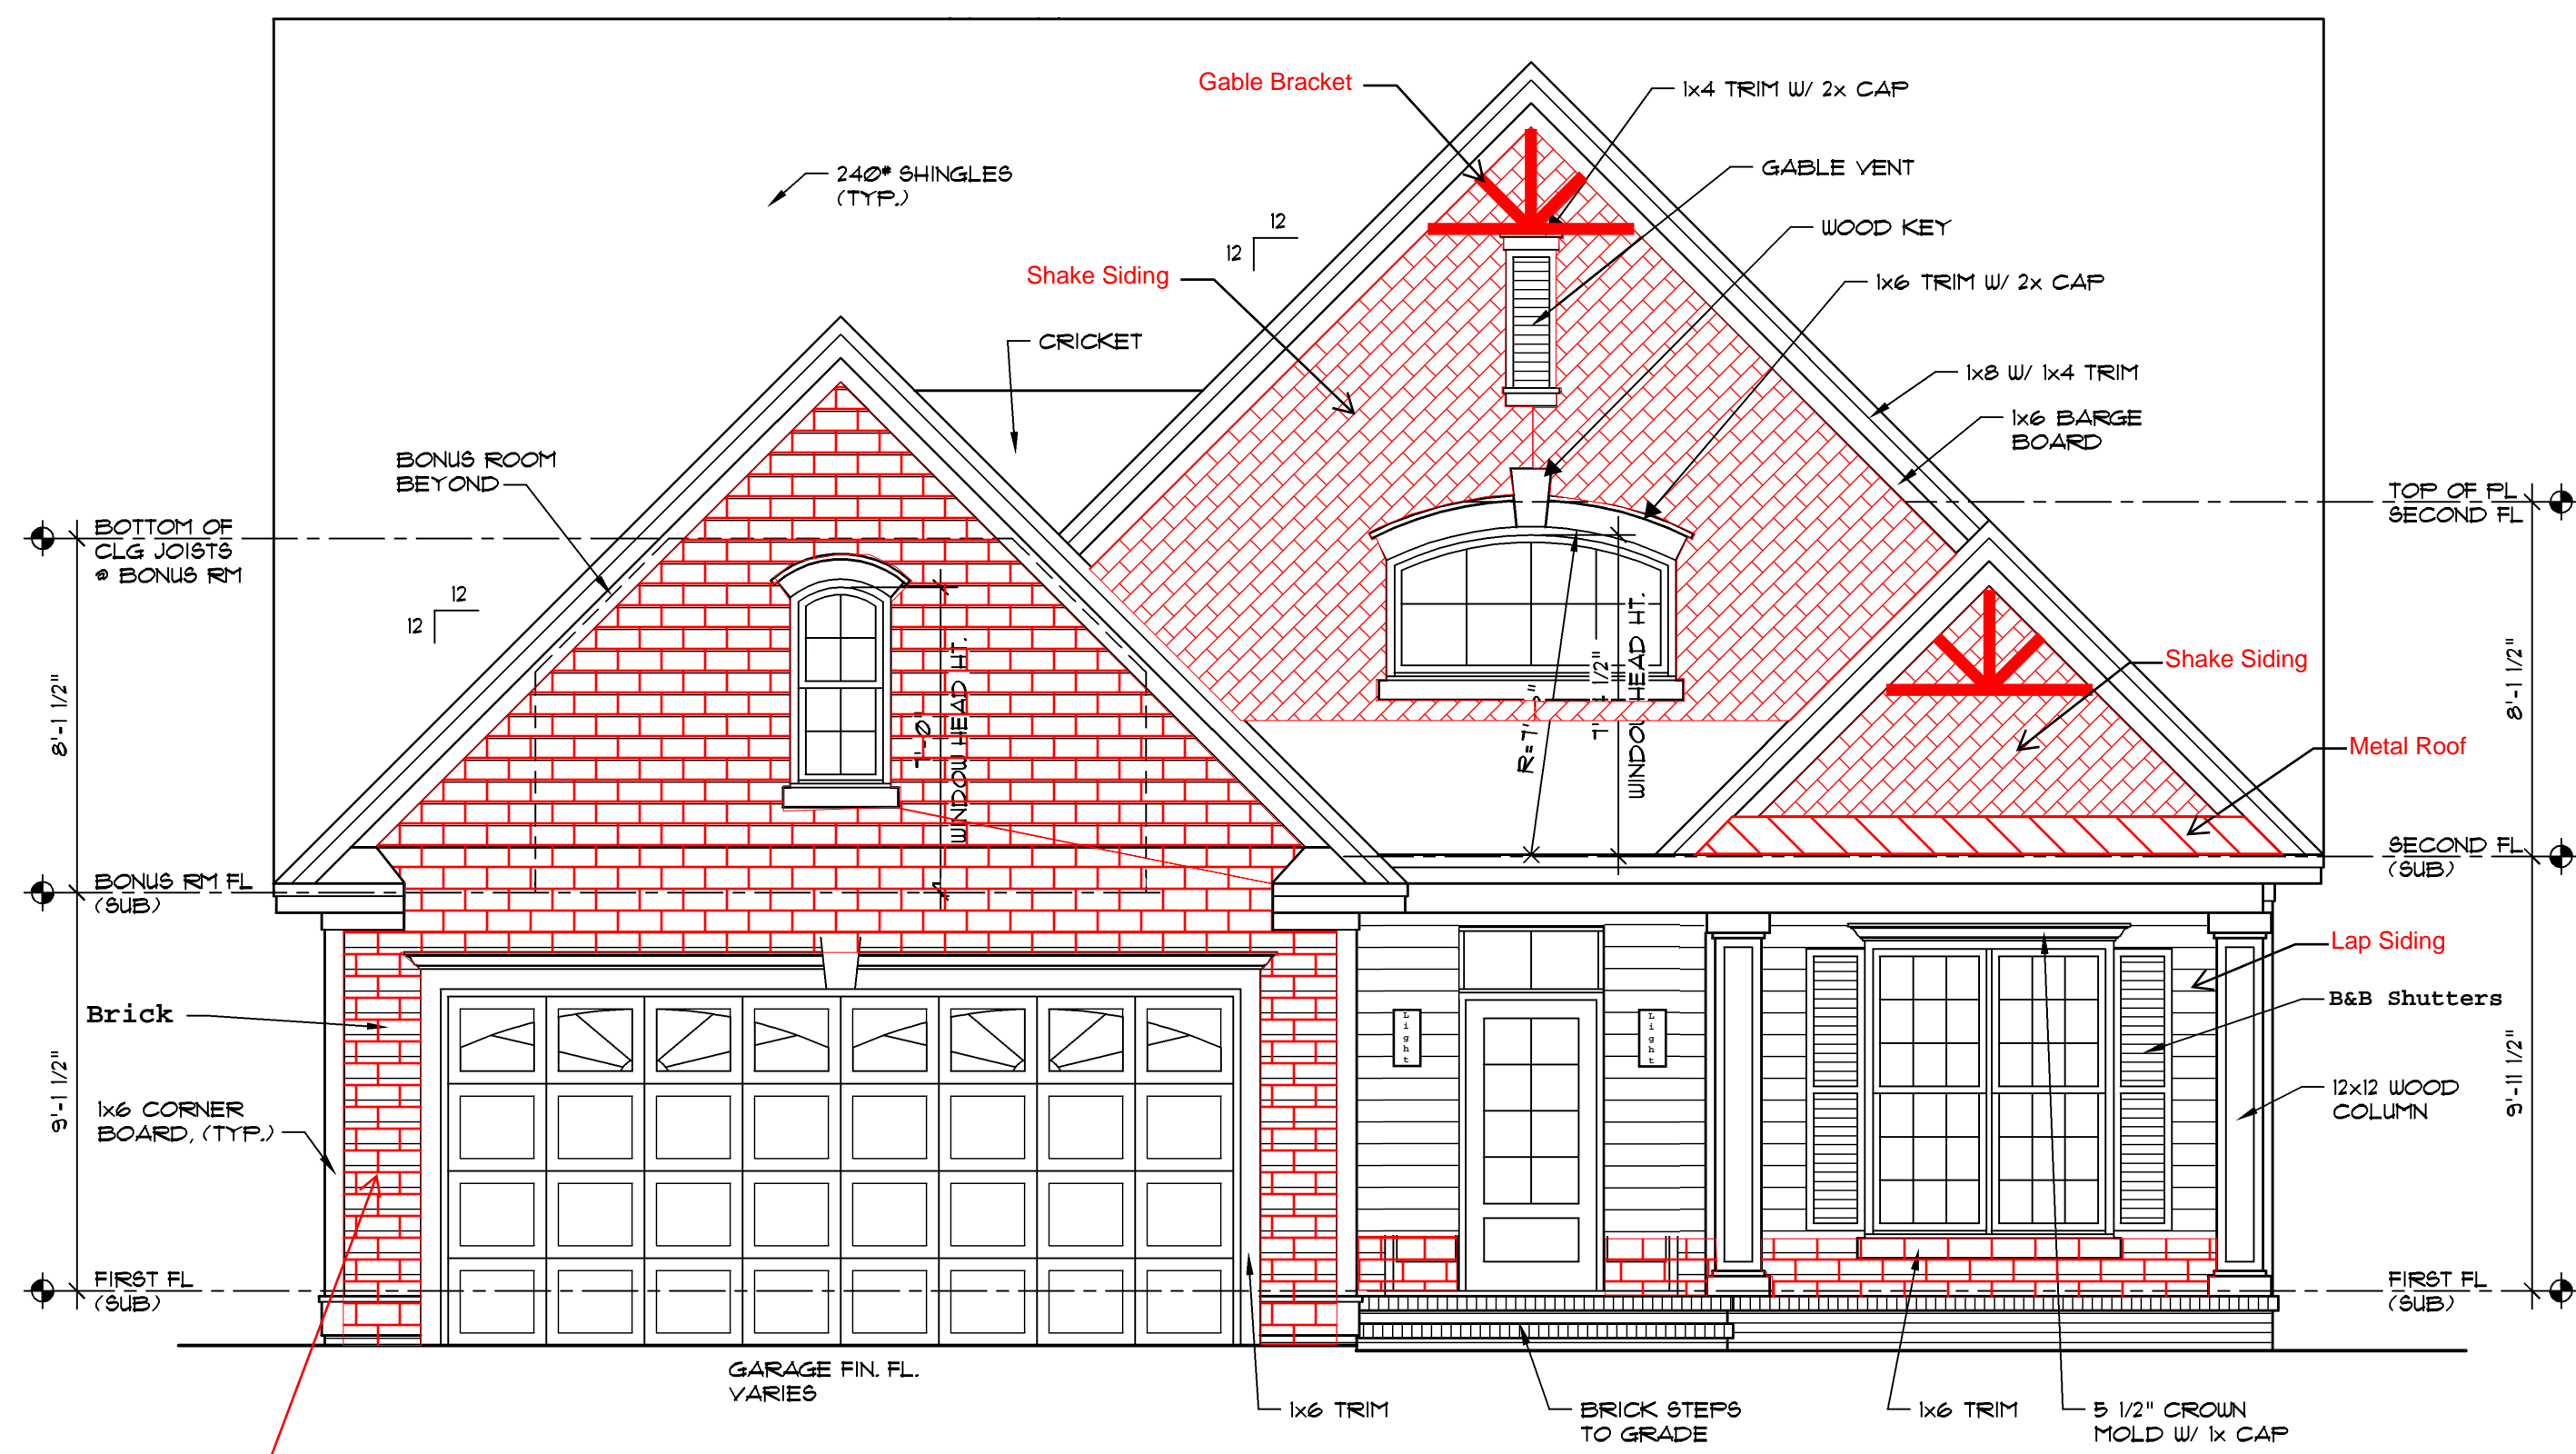

Brick or Stone (typ.)

FRONT ELEVATION

1/4" = 1'-0"

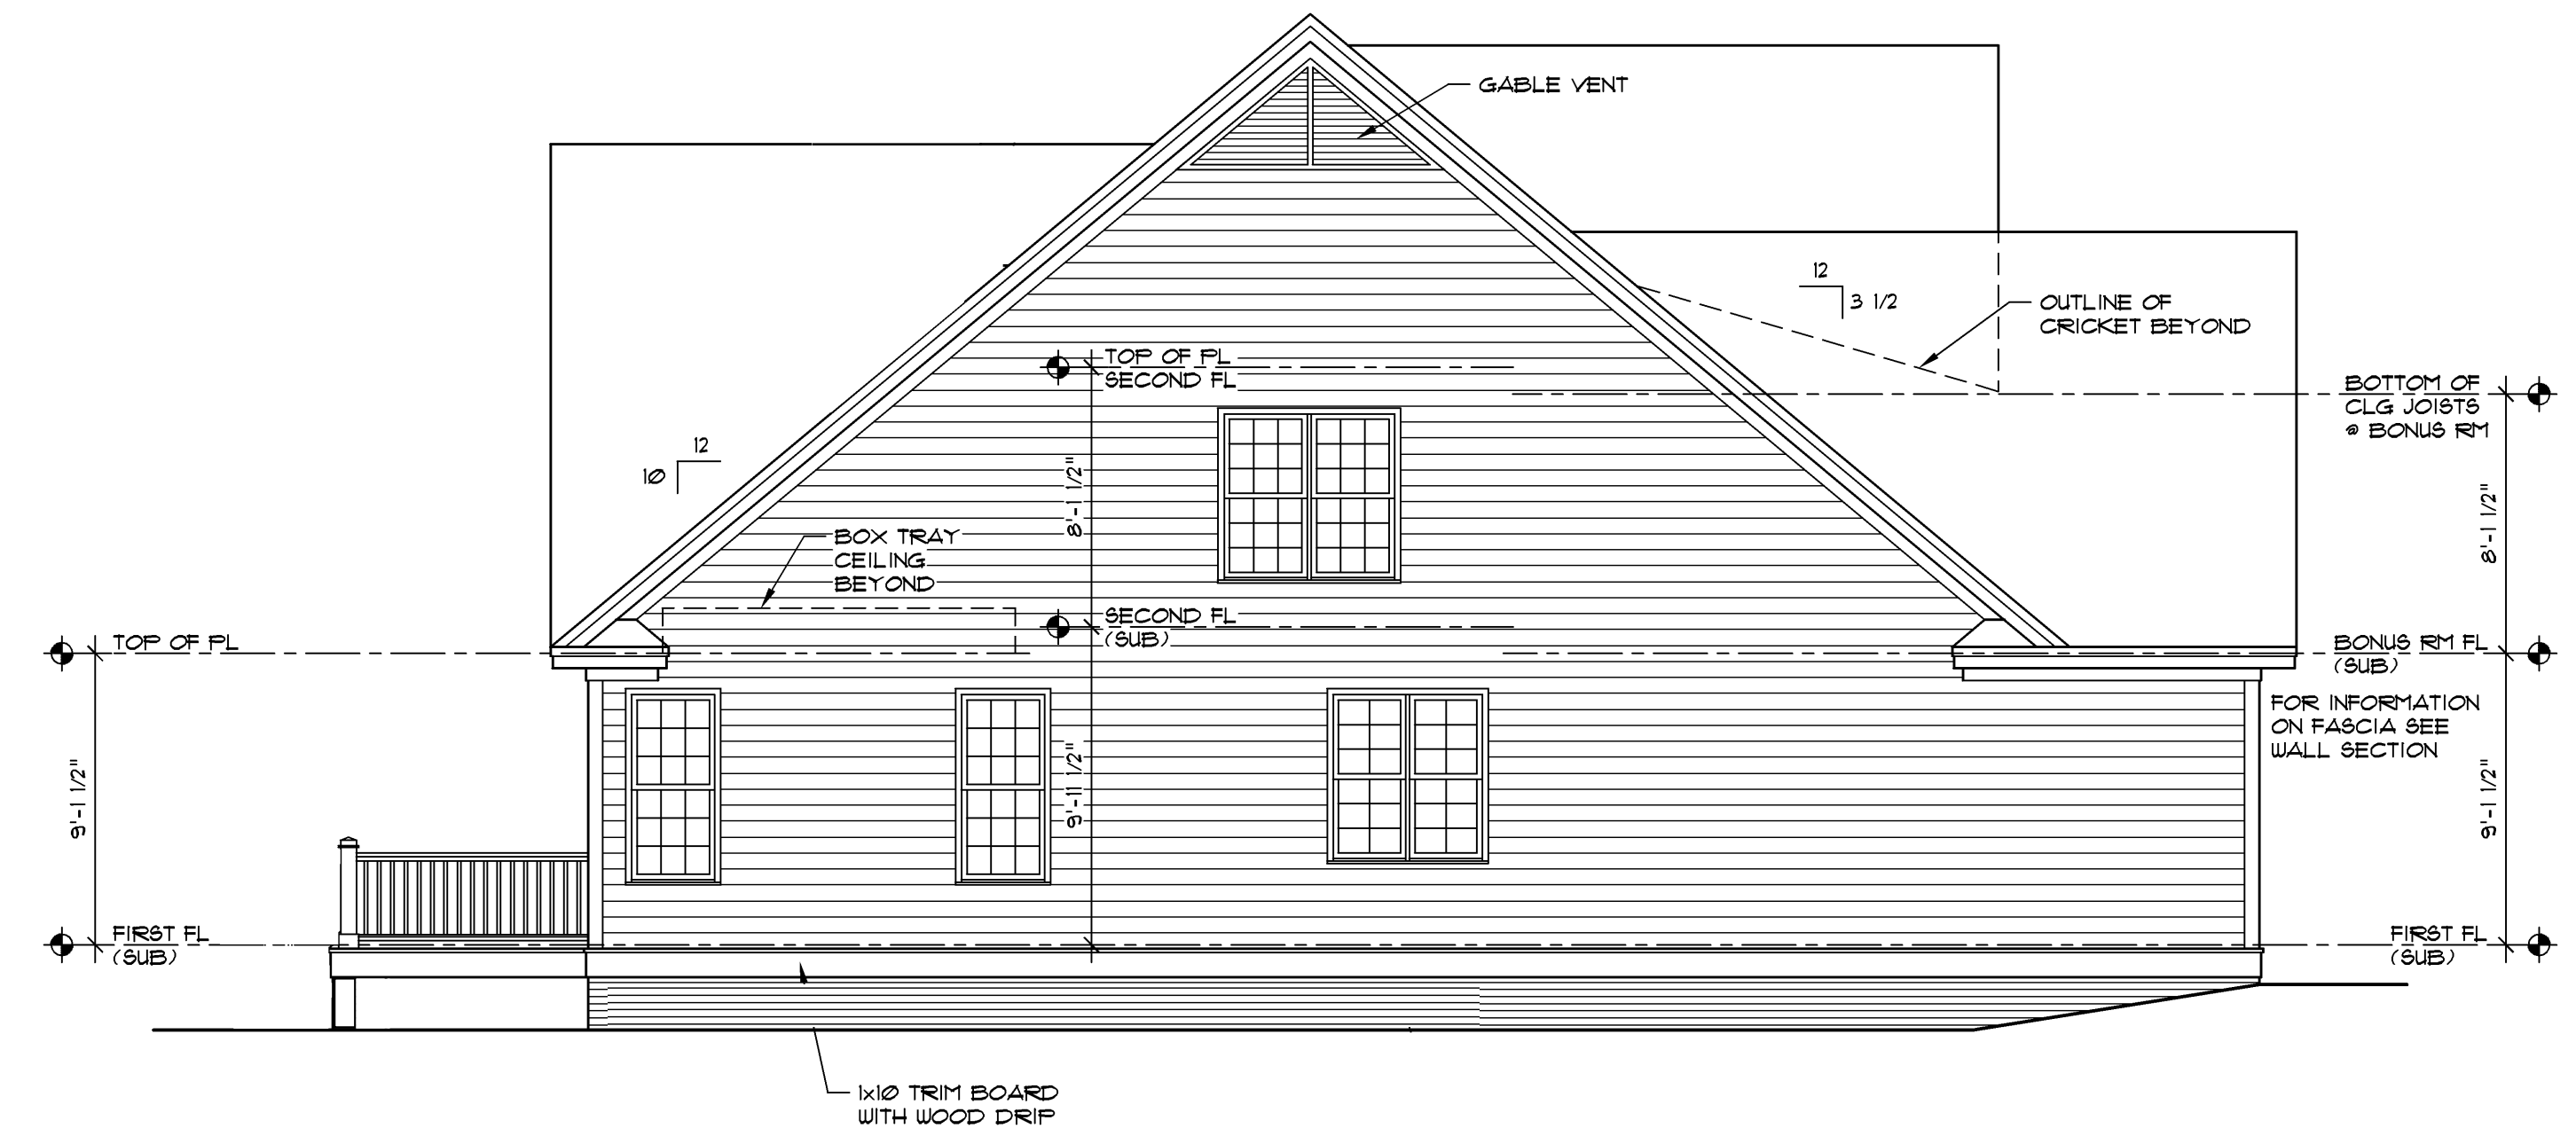

LEFT SIDE ELEVATION

3/16" = 1'-0"


Copyrighted © Donald A. Gardner Architects, Inc. and/or Donald A. Gardner, Inc.

These plans may be used to construct ONE house only and the license CANNOT be transferred. By violating this copyright it is a violation of the federal copyright statute which provides damages for each infringement from \$250 up to \$150,000.

Permission to construct the building depicted in the drawings is expressly conditioned on the full and timely payment of all fees otherwise due Donald A. Gardner Architects, Inc. and/or Donald A. Gardner, Inc. See additional license terms on "License to Build" document.


This copyright notice is "copyright management information" under the Digital Millennium Copyright Act, and Donald A. Gardner Architects, Inc. and/or Donald A. Gardner, Inc. requires its inclusion on all copies to discourage and police copyright infringement. Unauthorized reproduction or usage of these documents or removal of the notification is subject to prosecution.

For questions call 1-800-388-7580

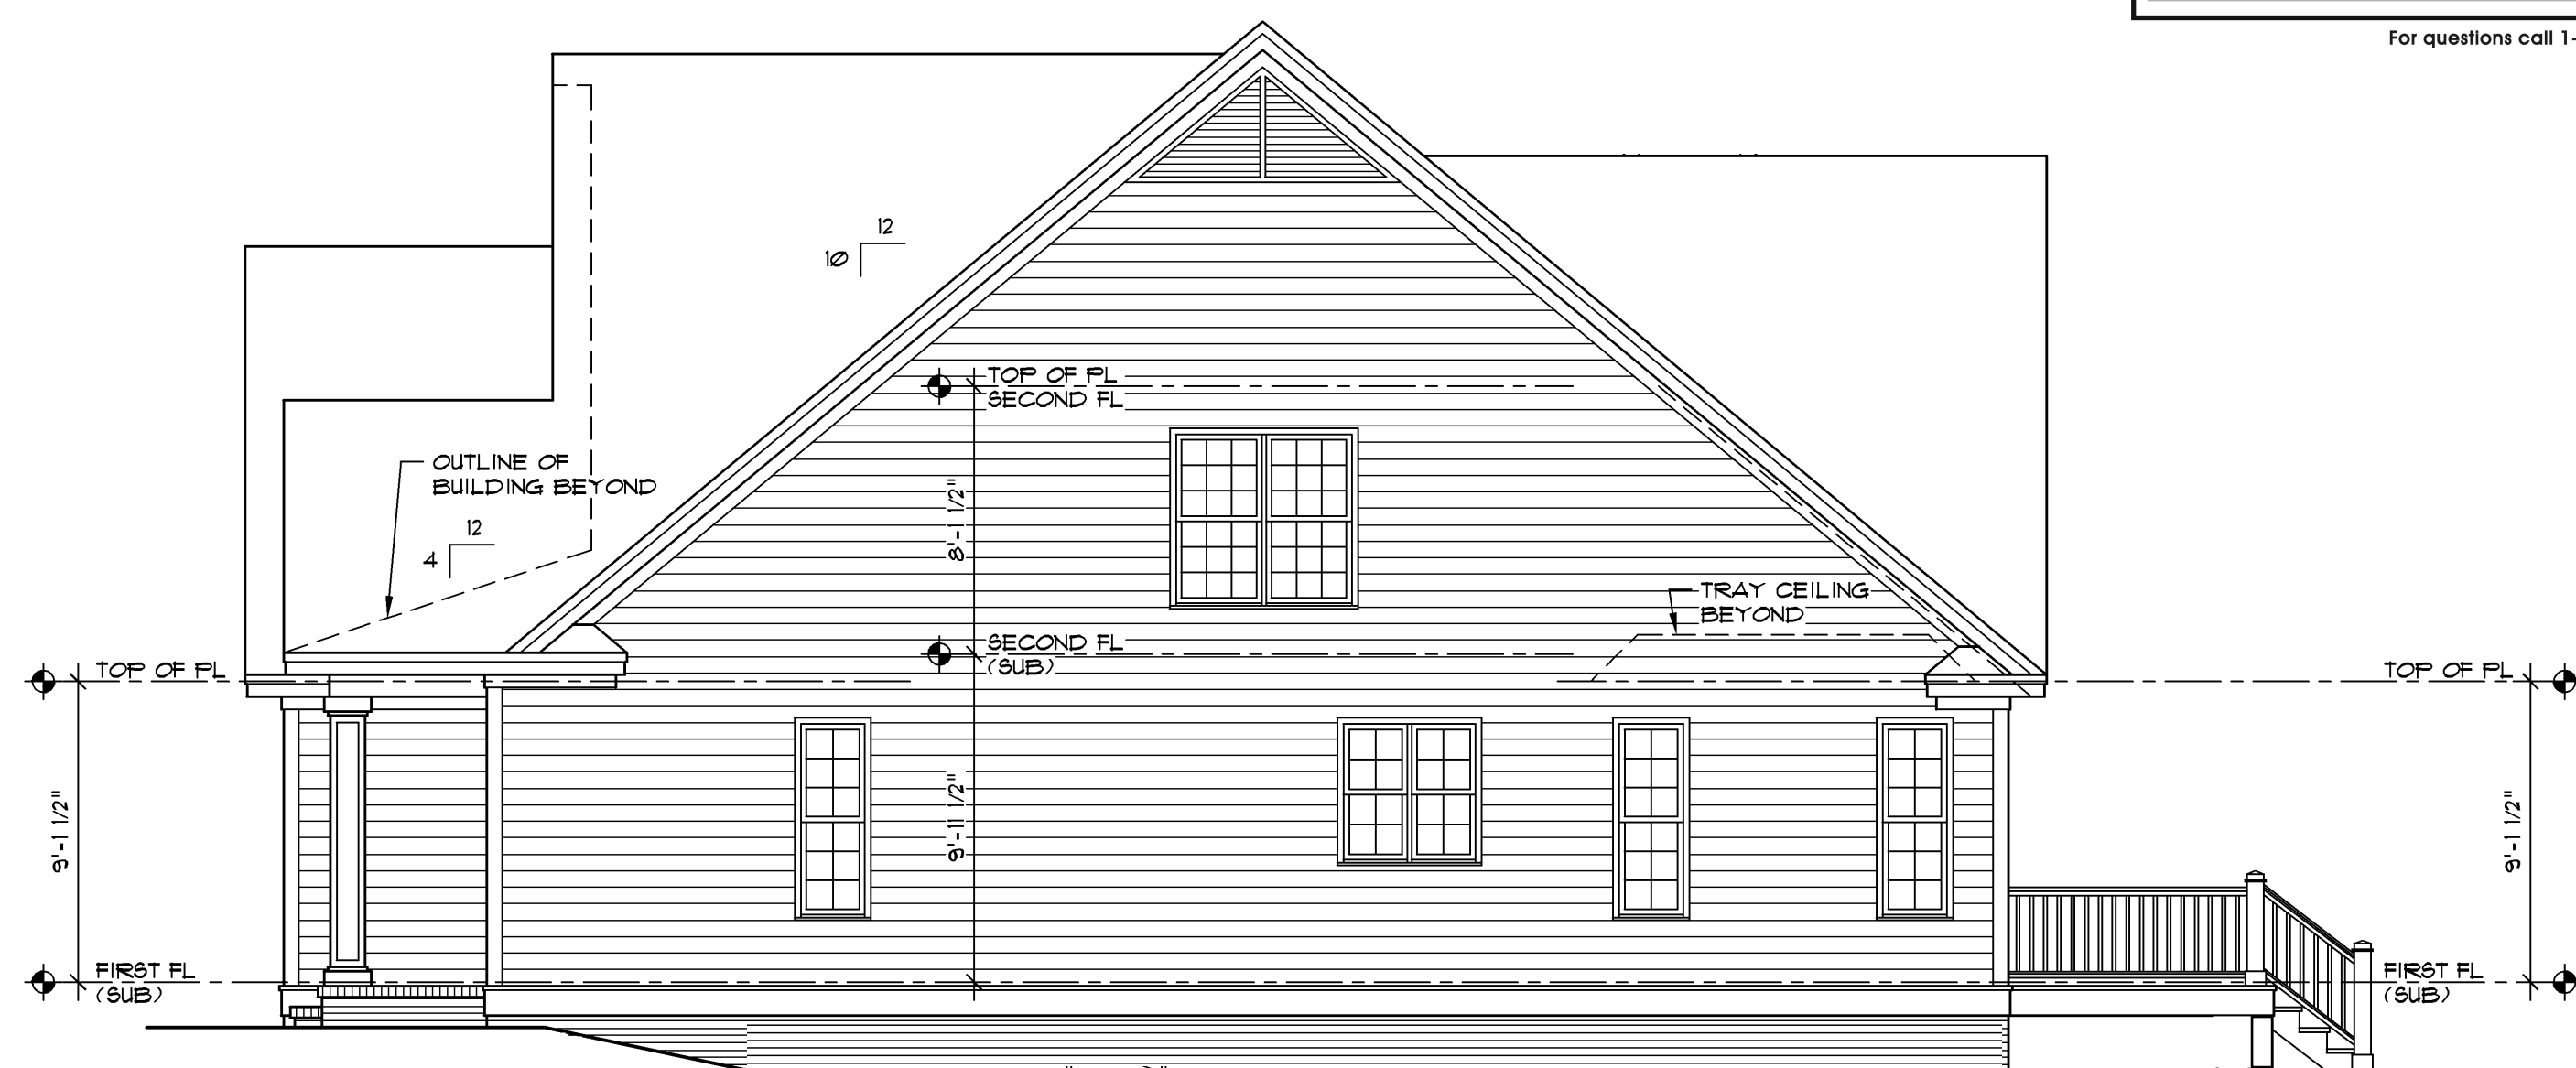

RIGHT SIDE ELEVATION

3/16" = 1'-0"

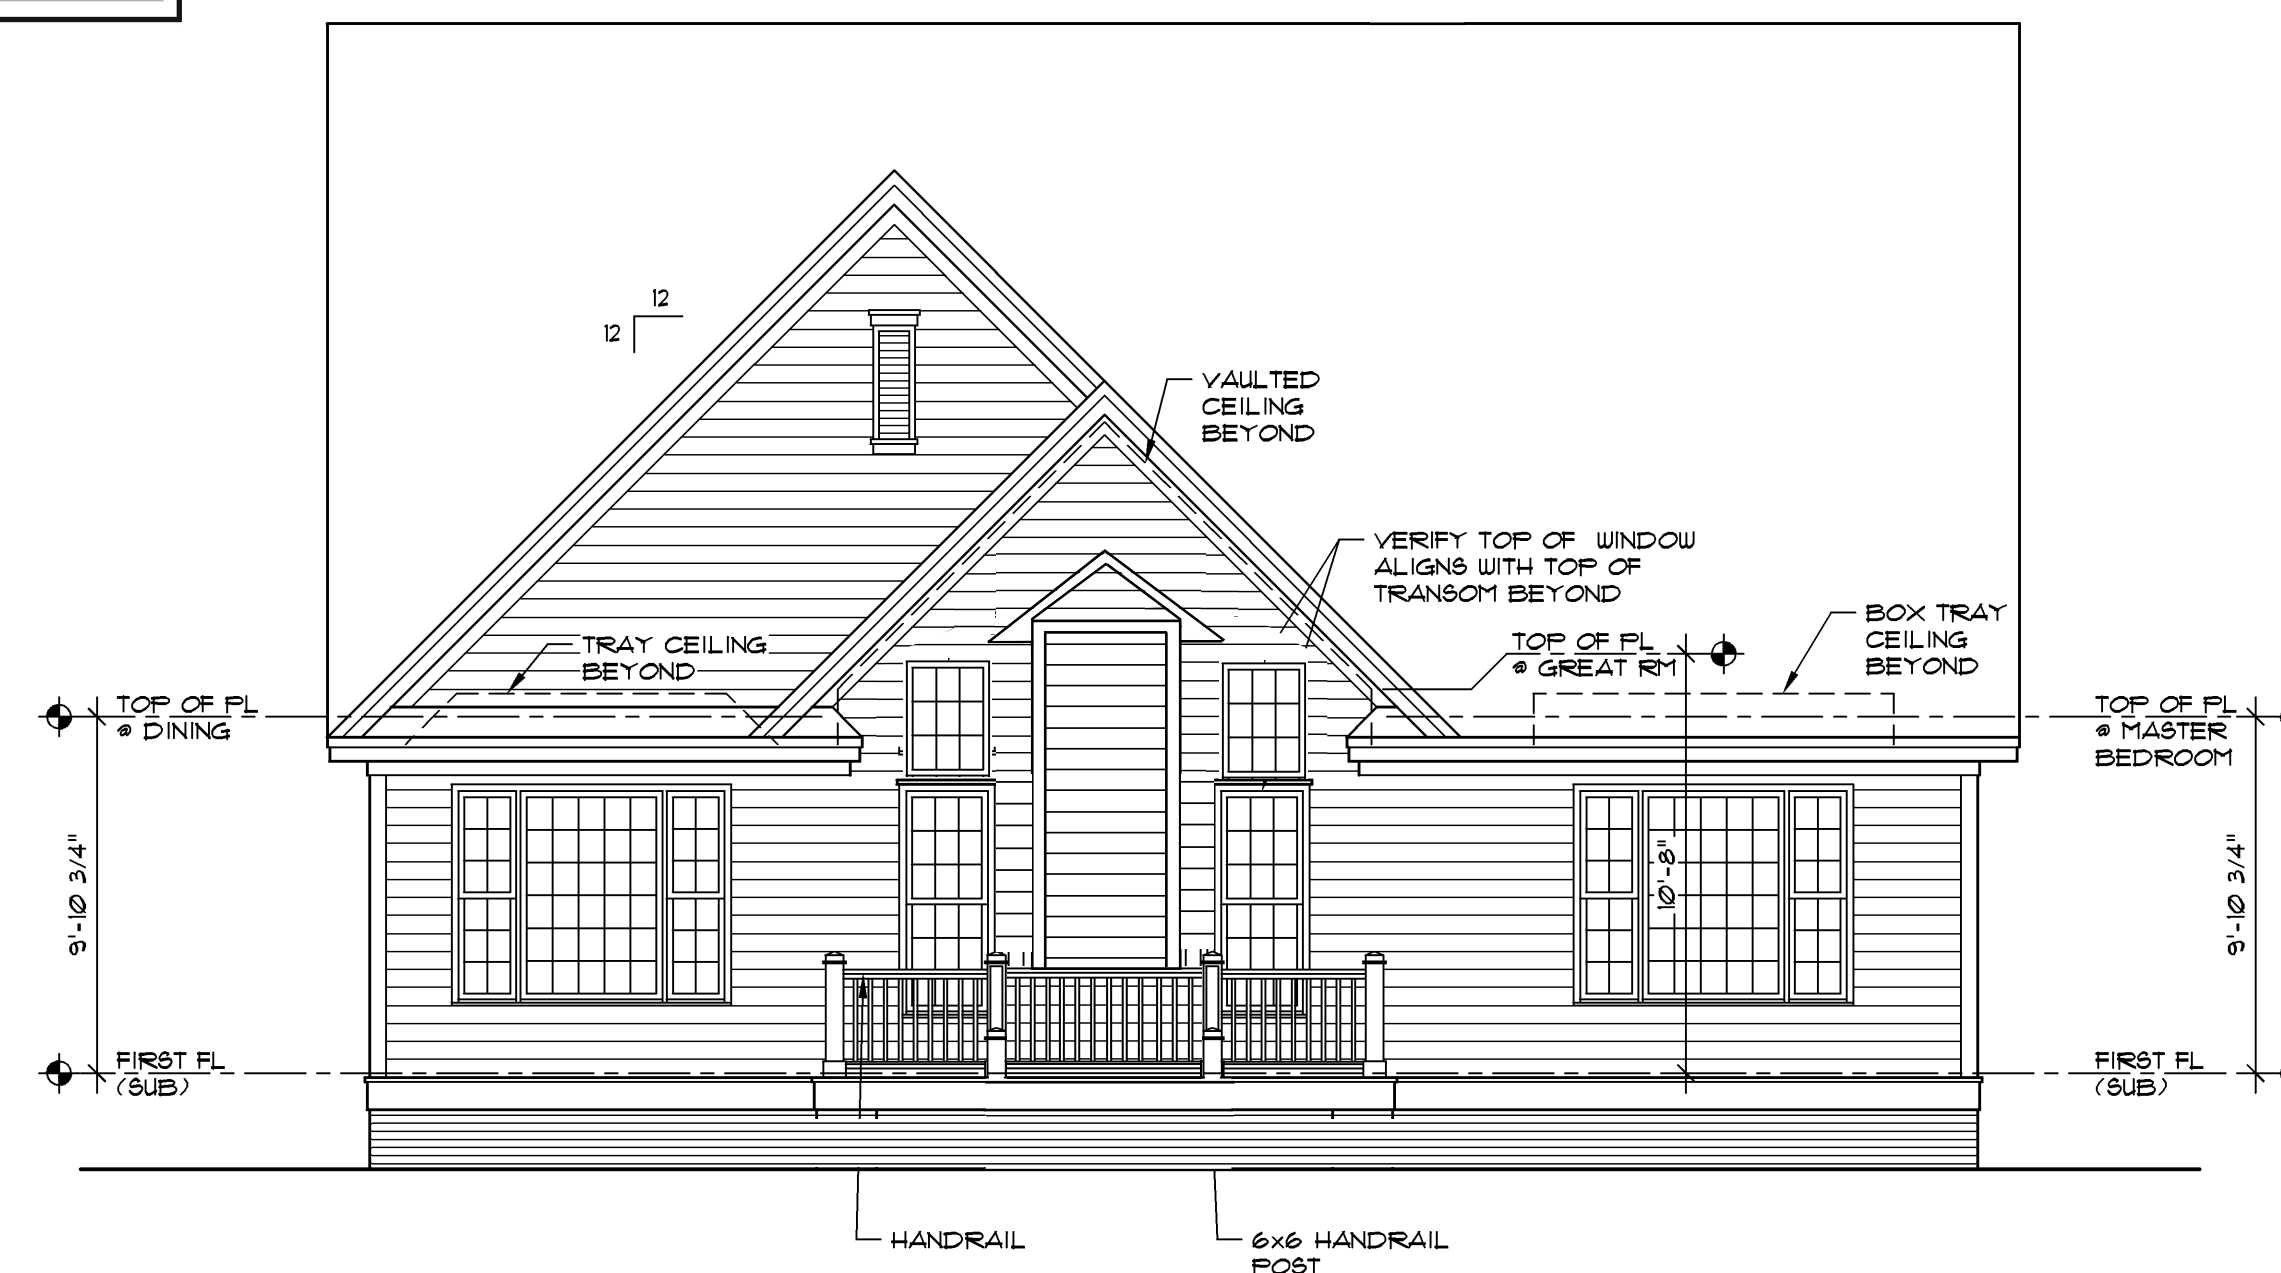

REAR ELEVATION

3/16" = 1'-0"


DO NOT SCALE DRAWINGS.
 COPYRIGHT © 02/16/05 ALL RIGHTS RESERVED BY DONALD A. GARDNER, INC.
 NOT TO BE COPIED OR REPRODUCED WITHOUT WRITTEN PERMISSION

ALL FEDERAL, STATE, AND LOCAL CODES, ORDINANCES, REGULATIONS AND MANUFACTURER'S INSTRUCTIONS ETC. SHALL BE CONSIDERED AS PART OF THE SPECIFICATIONS FOR THIS BUILDING AND SHALL TAKE PRECEDENCE OVER ANYTHING SHOWN, DESCRIBED, OR IMPLIED WHERE SAME ARE AT VARIANCE. THESE PLANS ARE NOT DRAWN FOR ANY PARTICULAR LOCALITY. YOU ARE RESPONSIBLE FOR DETERMINING AND ENSURING COMPLIANCE WITH ALL APPLICABLE CODES AND MANUFACTURER'S REQUIREMENTS.

DONALD A. GARDNER, INC.


P. O. BOX 26178 • GREENVILLE S. C. • 29616
 864 • 288 • 7580
www.dongardner.com

DESIGN NO. 1035
 SHEET OF DR 5 OF 8 ELEVATIONS

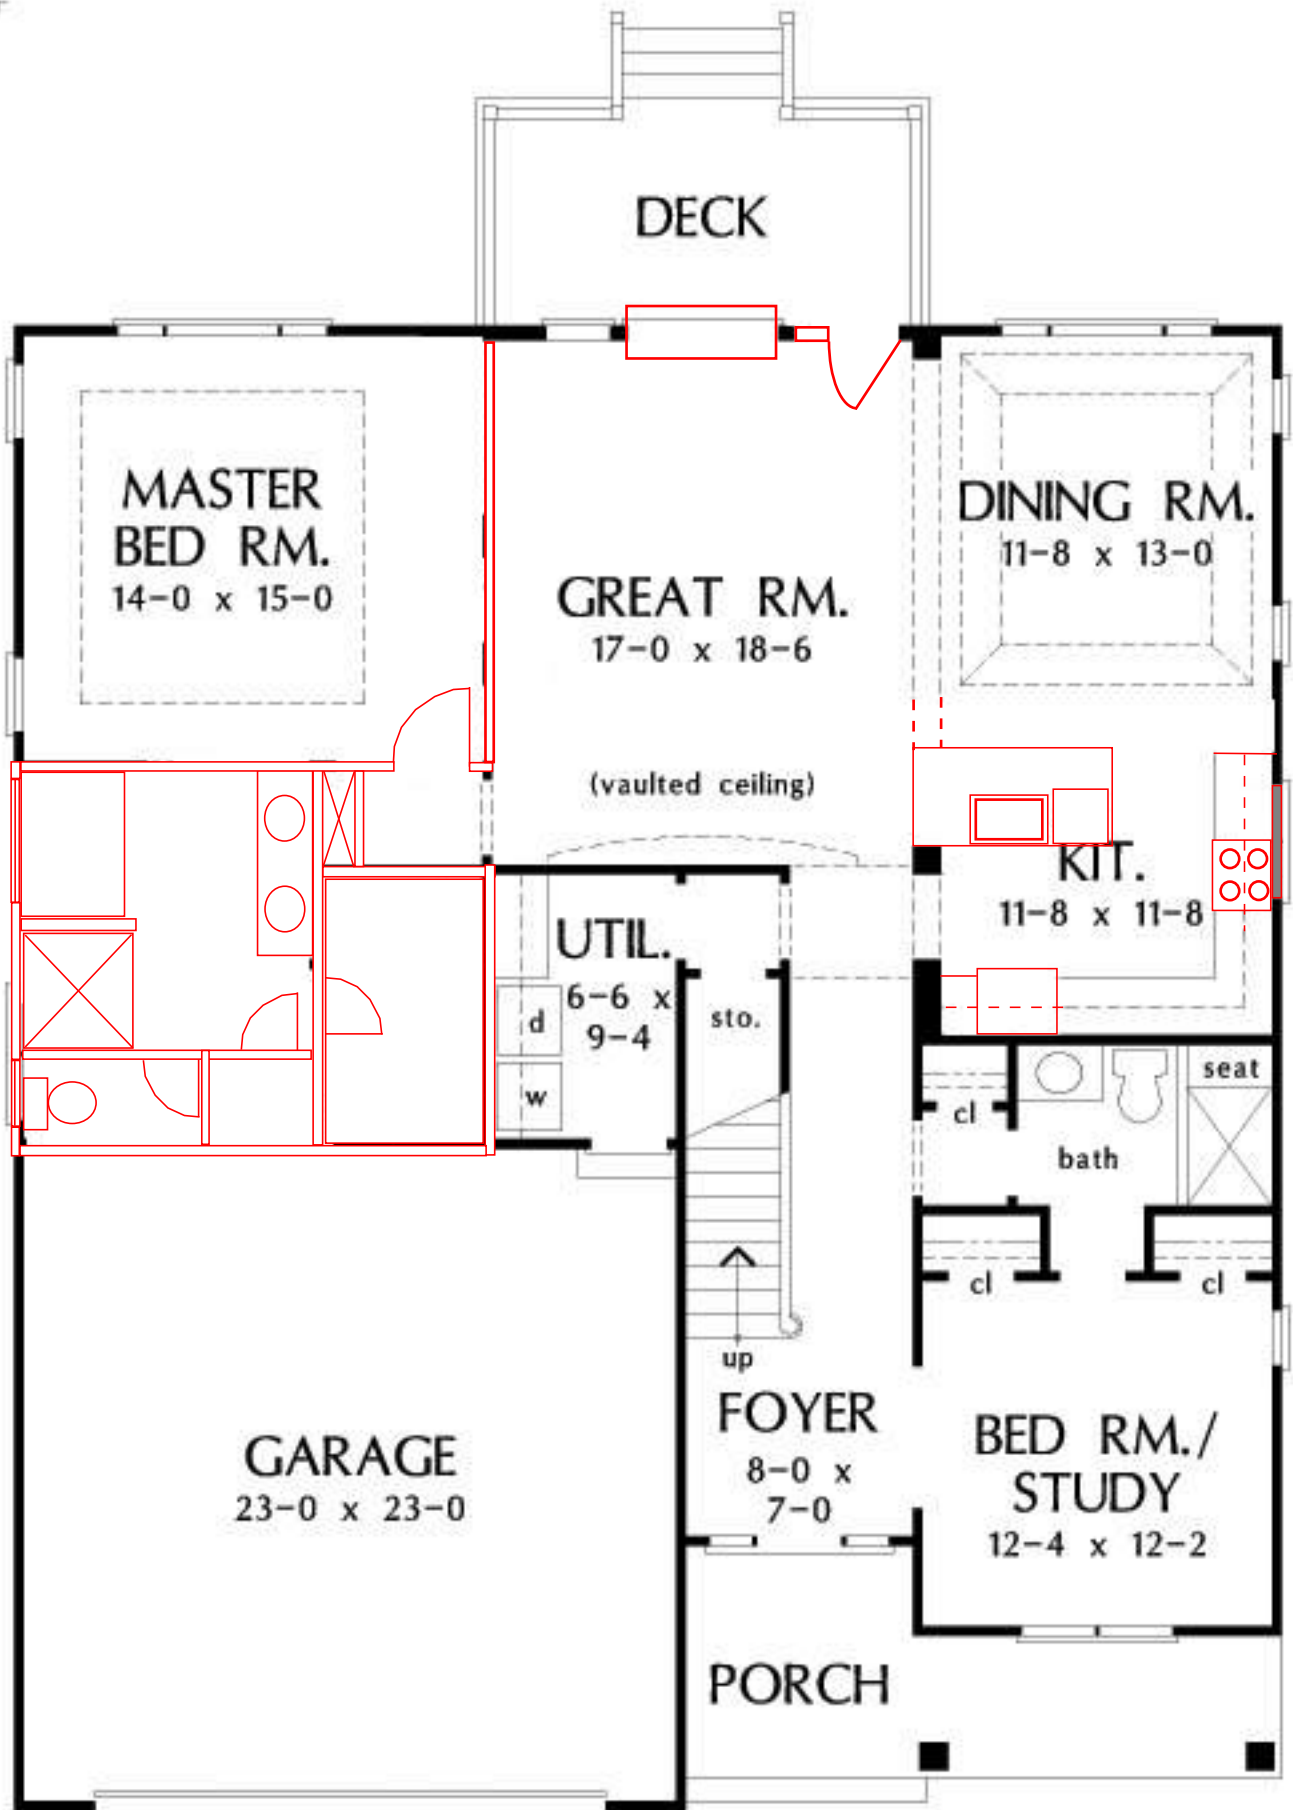

FIRST FLOOR PLAN

First Flr. = 1,635 SF
 Second Flr. = 629 SF
 Bonus = 351 SF

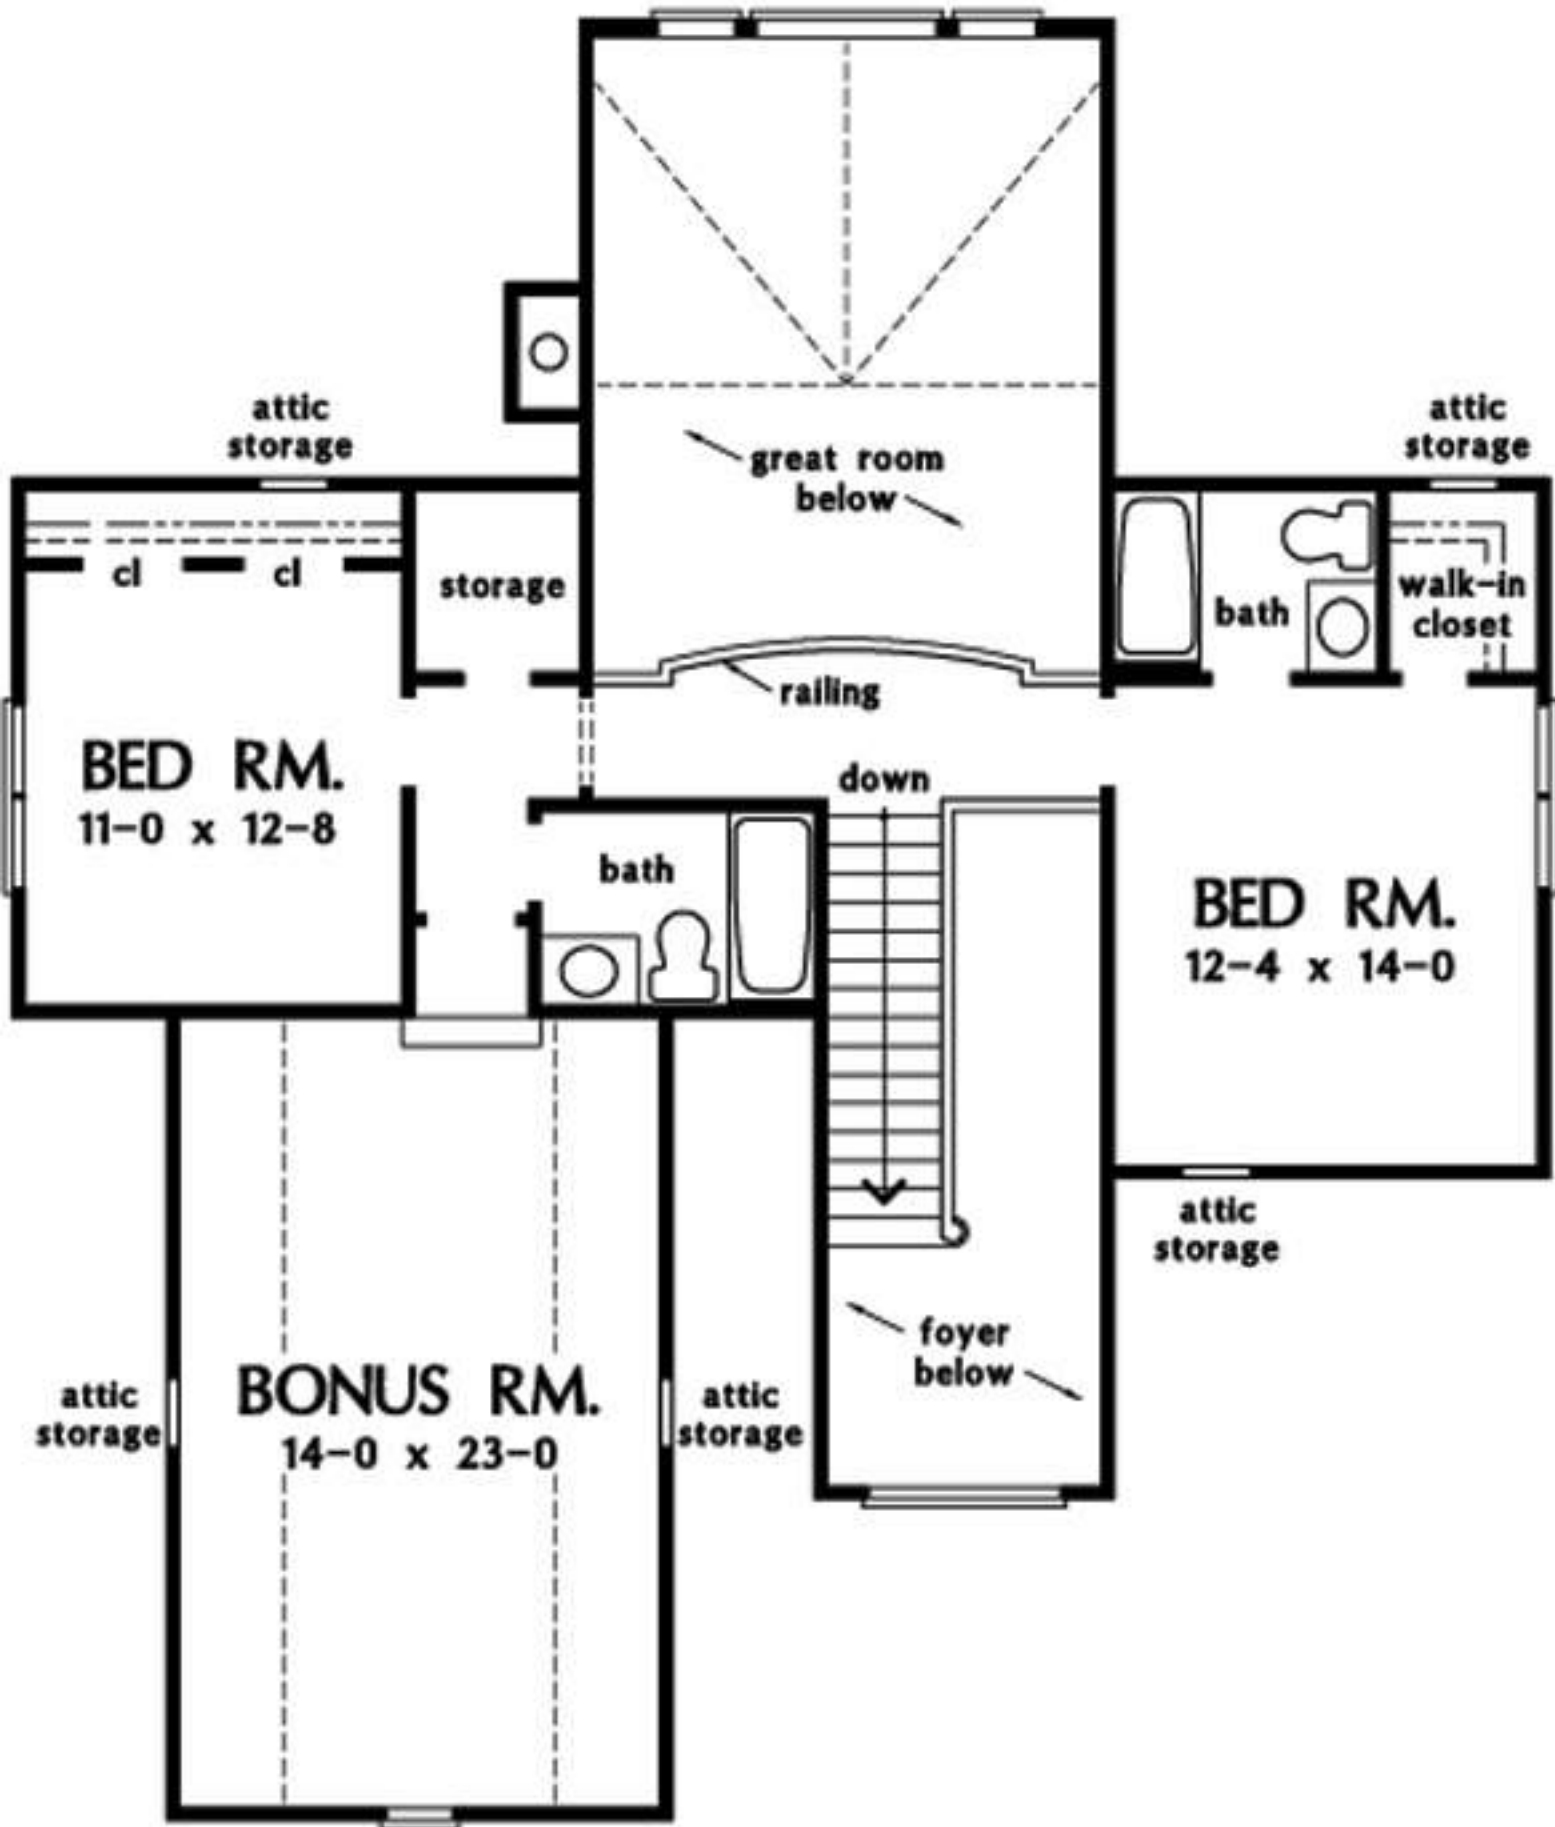

SECOND FLOOR PLAN