

CARLISLE
ELEVATIONS AND ROOF PLAN

SEAL

REVISION CHANGER	REV. NO.	REV. DATE

DISCLAIMER:
THIS COPYRIGHTED DESIGN IS THE PROPERTY OF THE HARTWIN GROUP, INC. AND MAY BE REPRODUCED OR TRANSMITTED IN ANY FORM OR BY ANY MEANS WITHOUT THE EXPRESS WRITTEN PERMISSION OF THE HARTWIN GROUP, INC.
CAUTION: ONLY A QUALIFIED CONTRACTOR OR STRUCTURAL ENGINEER SHOULD BE PERMITTED TO MODIFY THIS PLAN.

SUBMISSION COLLECTION:






START DATE: 05/25/2021

DRAWN BY: MTHST

SCALE:

SHEET NO.:

- NOTES:**
- DO NOT SCALE DIMENSIONS.
 - CONTRACTOR TO VERIFY ALL DIMENSIONS AND CONDITIONS AT THE TIME OF CONSTRUCTION.
 - VERIFY ALL DIMENSIONS AND CONDITIONS AT THE TIME OF CONSTRUCTION.
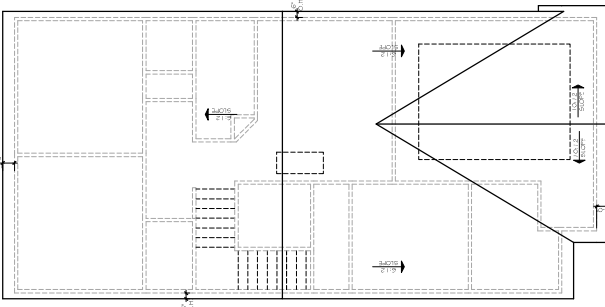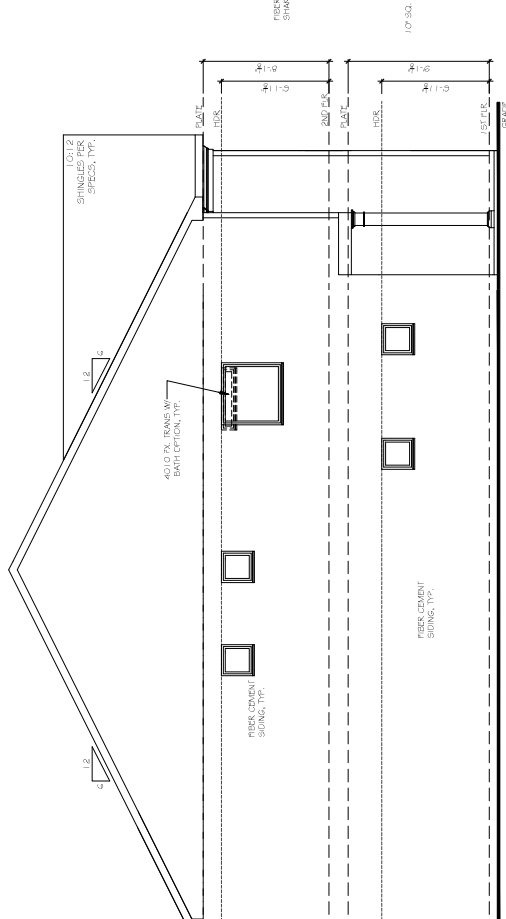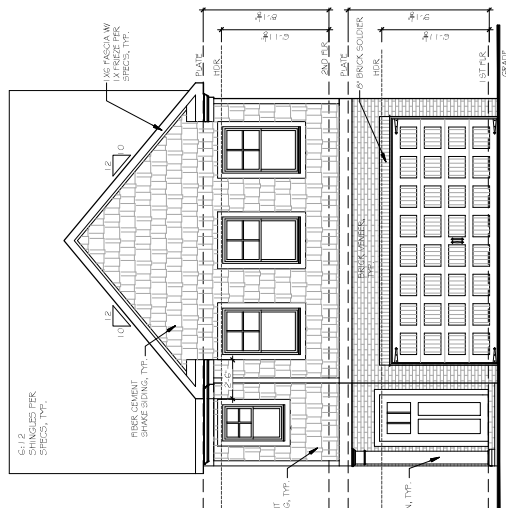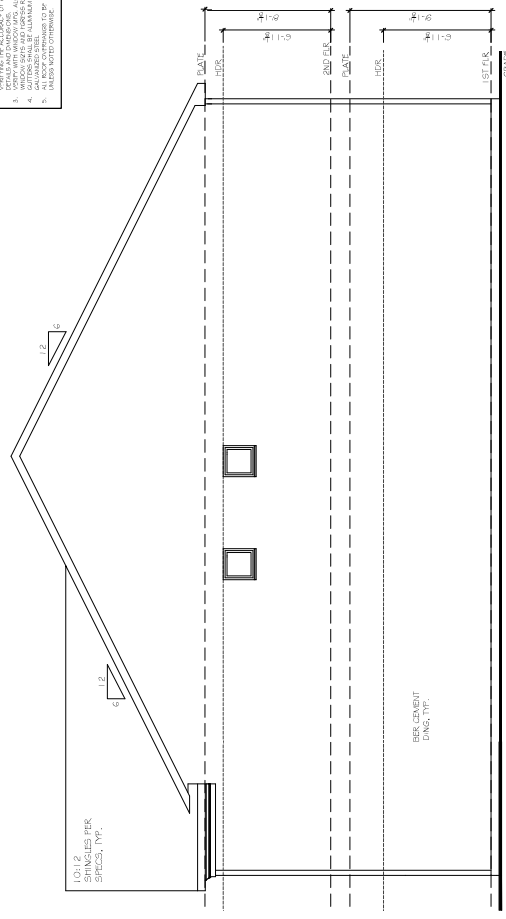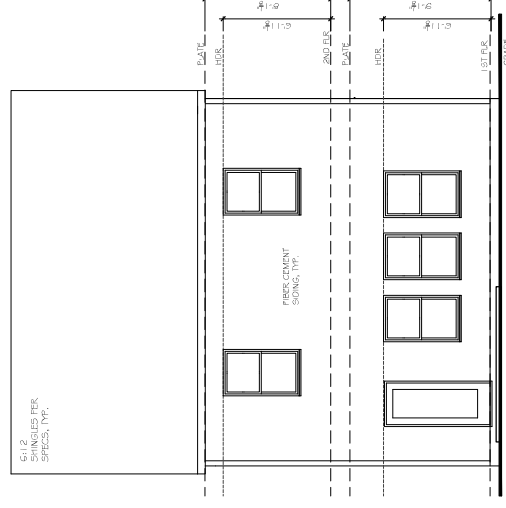

SEAL

REVISION CHANGER	REV. NO.	REV. DATE

DISCLAIMER:
THE COPYRIGHTED DESIGN IS
HARVEST GROUP, INC. AND MAY
BE REPRODUCED OR TRANSMITTED
IN ANY FORM OR BY ANY MEANS,
WITHOUT THE EXPRESS WRITTEN
PERMISSION OF HARVEST GROUP, INC.
CAUTION: ONLY A QUALIFIED
CONTRACTOR OR STRUCTURAL
ENGINEER SHOULD BE REFERRED
TO MODIFY THIS PLAN.

SUBMISSION COLLECTION:


START DATE: 05/25/2021

DRAWN BY: MTHST


SCALE:

SHEET NO.:


- NOTES:**
- DO NOT SCALE DIMENSIONS.
 - CONTRACTOR TO VERIFY ALL DIMENSIONS AND MATERIALS.
 - VERIFY ALL DIMENSIONS AND MATERIALS.
 - VERIFY ALL DIMENSIONS AND MATERIALS.
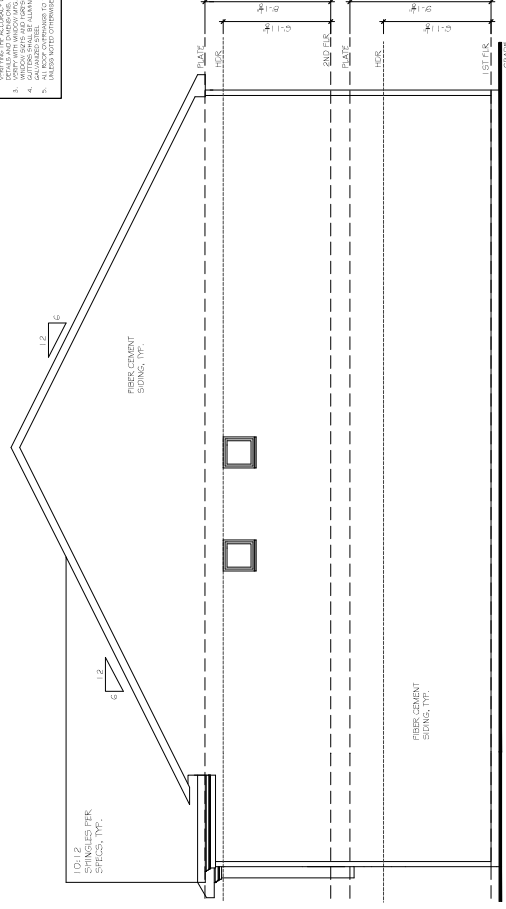


RIGHT ELEVATION
SCALE: 1/8" = 1'-0" (20X40X300) (SEE 10)

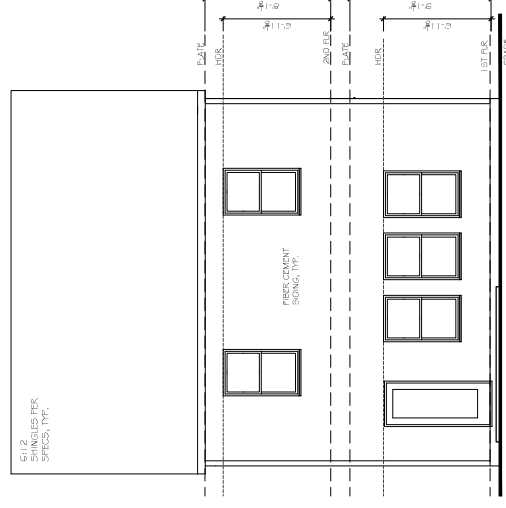


REAR ELEVATION
SCALE: 1/8" = 1'-0" (20X40X300) (SEE 10)

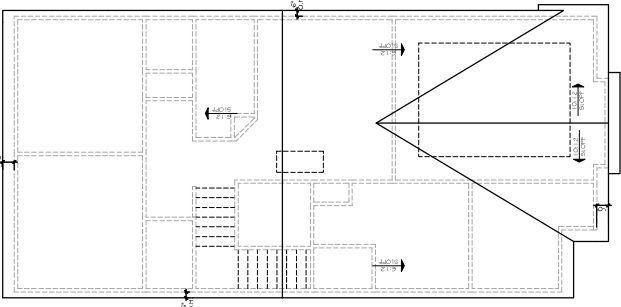

ROOF PLAN
SCALE: 1/8" = 1'-0" (20X40X300) (SEE 10)

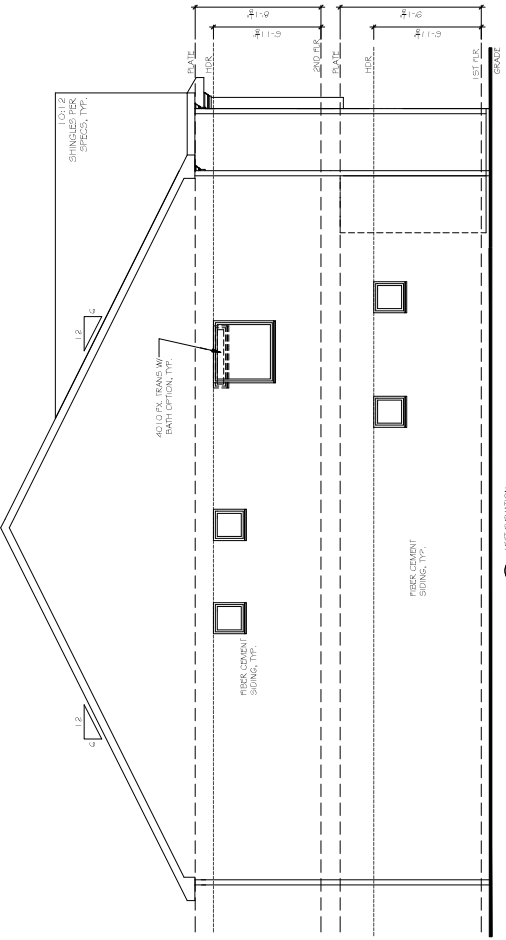

FRONT ELEVATION
SCALE: 1/8" = 1'-0" (20X40X300) (SEE 10)

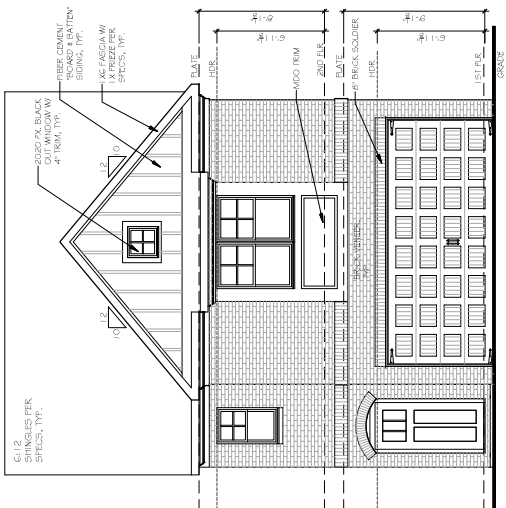

FRONT ELEVATION B
SCALE: 1/8" = 1'-0" (20X40X300) (SEE 10)

SEAL

REVISION NUMBER	REV. NO.	REV. DATE

DISCLAIMER:
THIS COPYRIGHTED DESIGN IS
MAINTAINED AS THE PROPERTY OF
PARAN HOMES AND ITS AFFILIATES.
NO PART OF THIS DESIGN MAY BE
REPRODUCED OR TRANSMITTED IN
ANY FORM OR BY ANY MEANS,
ELECTRONIC OR MECHANICAL,
INCLUDING PHOTOCOPYING, RECORDING,
OR BY ANY INFORMATION STORAGE
AND RETRIEVAL SYSTEM, WITHOUT
THE EXPRESS WRITTEN PERMISSION
OF PARAN HOMES GROUP, INC.

CAUTION: ONLY A QUALIFIED
STRUCTURAL ENGINEER OR ARCHITECT
CONTRACTOR OR STRUCTURAL
ENGINEER SHOULD BE CONSULTED
TO MODIFY THIS PLAN.

SUBMISSION COLLECTION:






START DATE: 05/25/2021

DRAWN BY: M.H.A.S.T.

SCALE:

SHEET NO.:

- NOTES:**
- DO NOT SCALE DIMENSIONS.
 - CONTRACTOR TO VERIFY ALL DIMENSIONS AND CONDITIONS AT THE TIME OF CONSTRUCTION.
 - VERIFY ALL DIMENSIONS AND CONDITIONS AT THE TIME OF CONSTRUCTION.
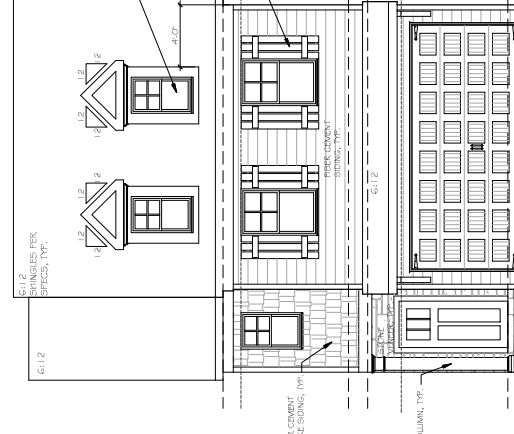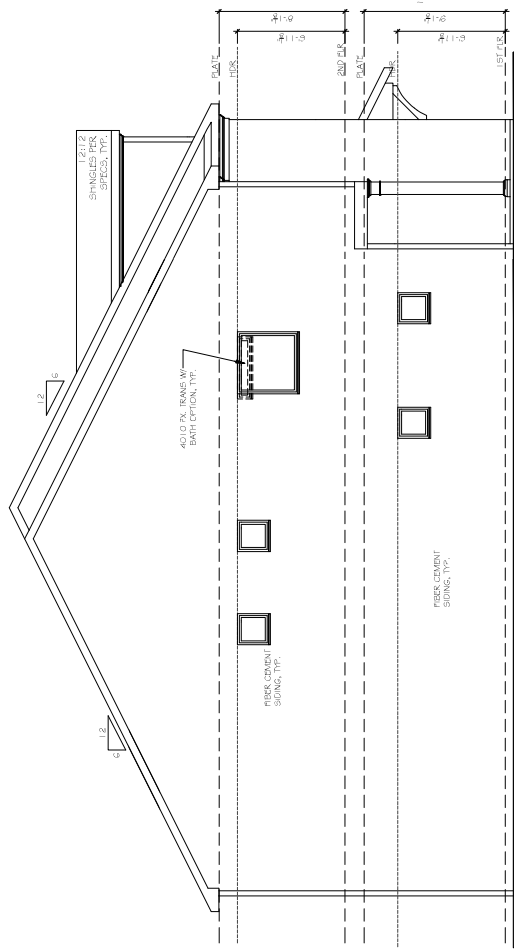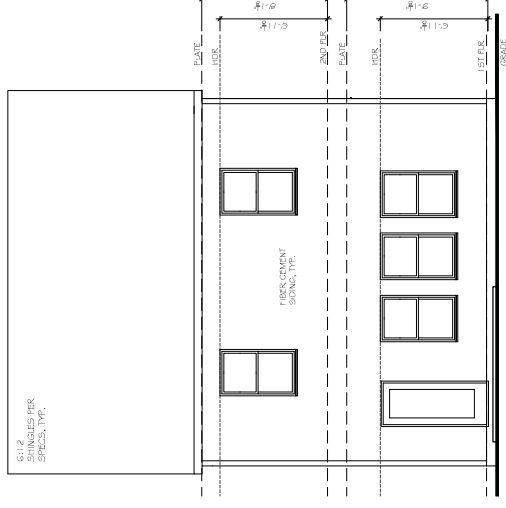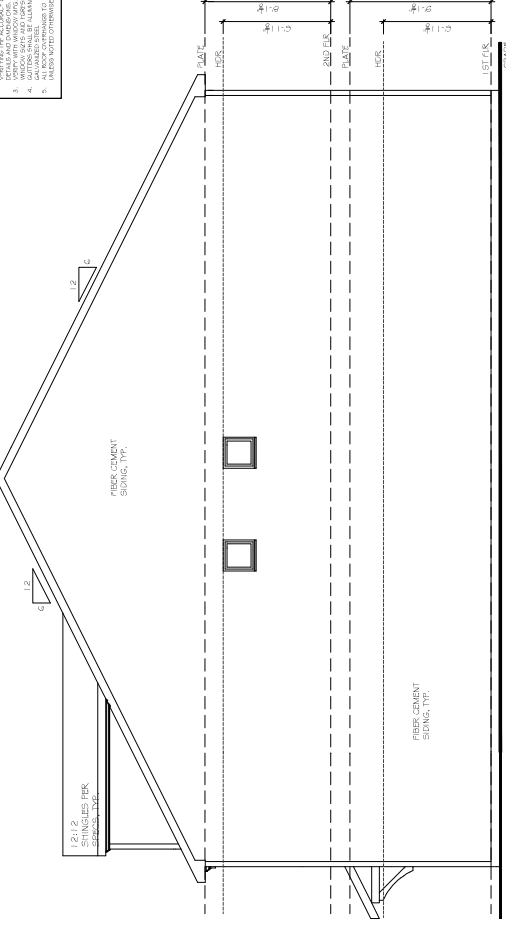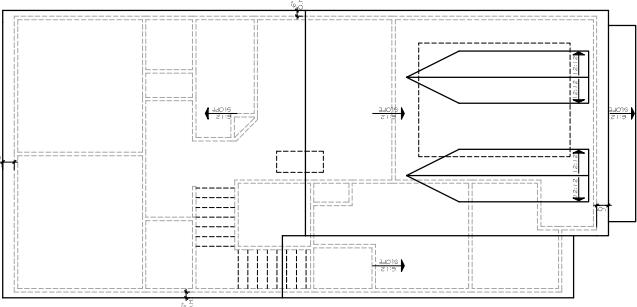

CARLISLE
ELEVATIONS AND ROOF PLAN

SEAL

REVISION CHANGES	REV. NO.	REV. DATE






DISCLAIMER:

THIS COPYRIGHTED DESIGN IS THE PROPERTY OF THE HARTWIN GROUP, INC. AND MAY BE REPRODUCED OR TRANSMITTED IN ANY FORM OR BY ANY MEANS WITHOUT THE EXPRESS WRITTEN PERMISSION OF THE HARTWIN GROUP, INC. CAUTION: ONLY A QUALIFIED CONTRACTOR OR STRUCTURAL ENGINEER SHOULD BE CONSULTED TO MODIFY THIS PLAN.

SUBMISSION COLLECTION:

START DATE	05/25/2021
DRAWN BY	LMH/ST
SCALE	
SHEET NO.	A-05

- NOTES:**
- DO NOT SCALE DIMENSIONS.
 - CONTRACTOR TO VERIFY ALL DIMENSIONS AND CONDITIONS AT THE TIME OF CONSTRUCTION.
 - VERIFY ALL DIMENSIONS AND CONDITIONS AT THE TIME OF CONSTRUCTION.
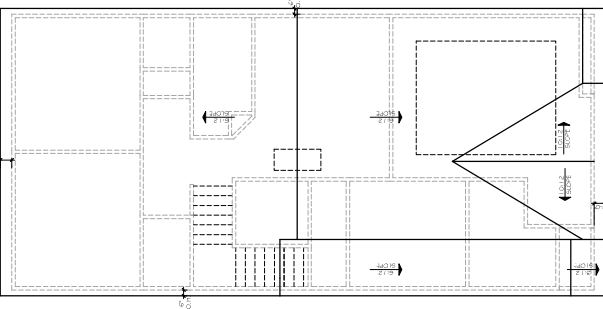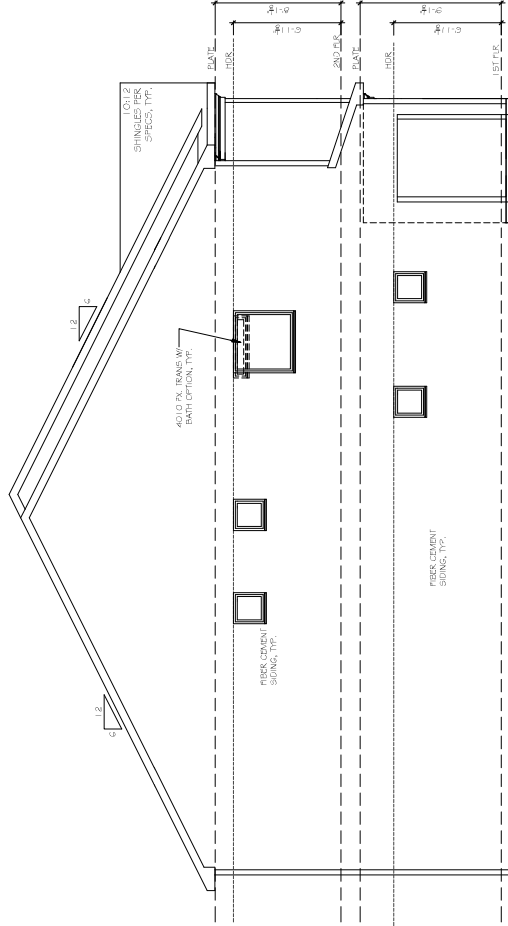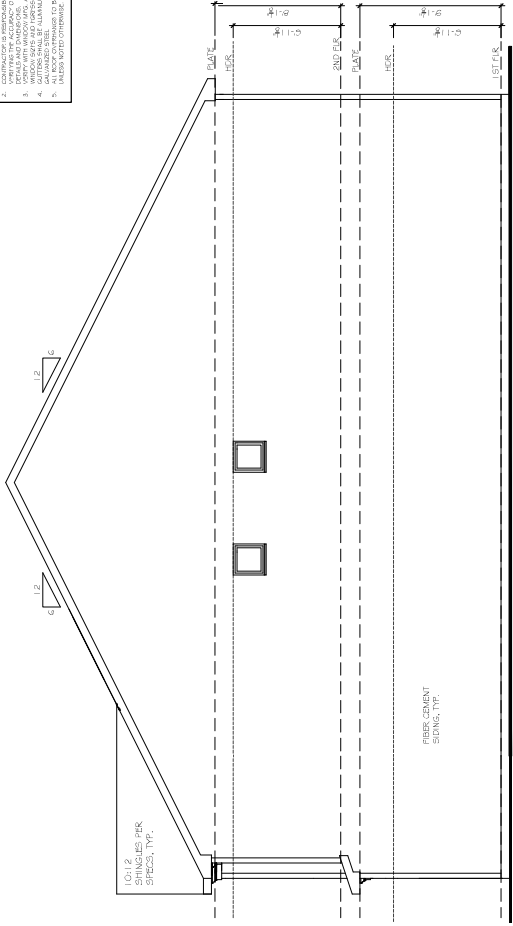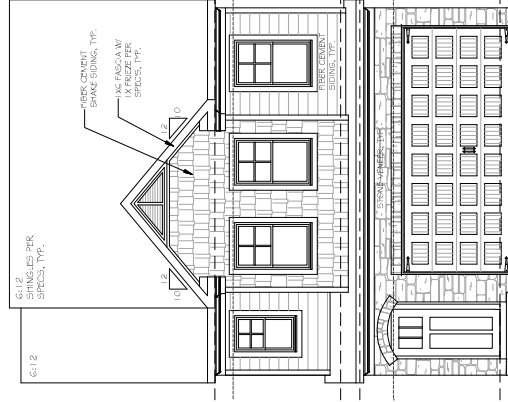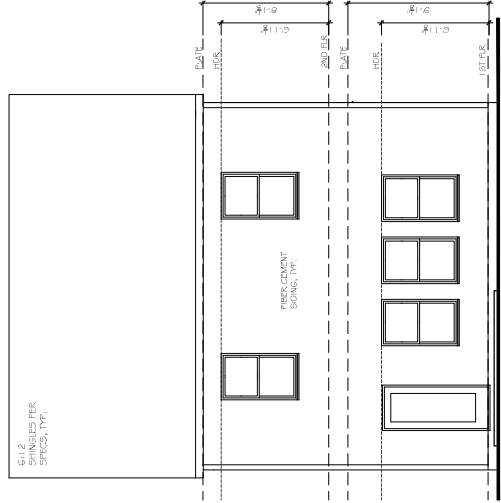

ROOF PLAN
SCALE: 1/8" = 1'-0" (NOT TO SCALE)

REVISION NUMBER	REV. NO.	REV. DATE
1	1	11/22/2018

DISCLAIMER:
 THE COPYRIGHTED DESIGN IS THE PROPERTY OF THE HARTMAN GROUP, INC. AND MAY BE REPRODUCED OR TRANSMITTED IN ANY FORM OR BY ANY MEANS WITHOUT THE EXPRESS WRITTEN PERMISSION OF THE HARTMAN GROUP, INC.

CAUTION: ONLY A QUALIFIED CONTRACTOR OR STRUCTURAL ENGINEER IS TO BE RESPONSIBLE FOR VERIFYING THE ACCURACY OF THIS PLAN.


SUBMISSION COLLECTION:

START DATE: 05/25/2018



DRAWN BY: MTHST

SCALE:

SHEET NO.:

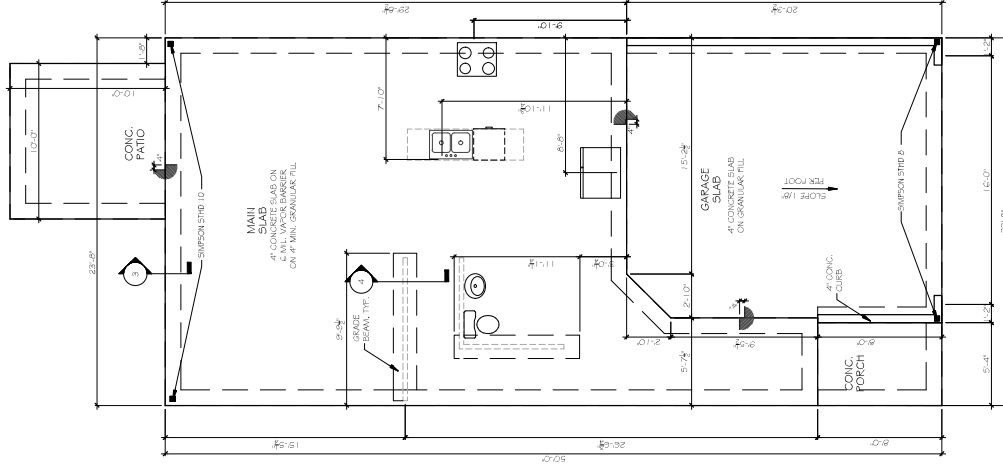

1 SLAB FOUNDATION PLAN
 SCALE: 1/4" = 1'-0" (25X4 SHEET SIZE)

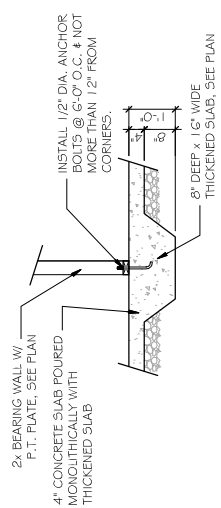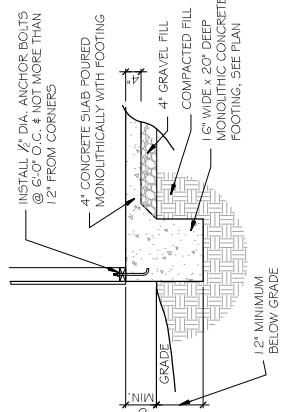

REVISION NUMBER	REV. NO.	REV. DATE
1	1	12/22/2014

DISCLAIMER:
THIS COMPUTER GENERATED DESIGN IS THE PROPERTY OF PARAN HOMES, INC. AND MAY BE REPRODUCED OR TRANSMITTED IN ANY FORM OR BY ANY MEANS WITHOUT THE WRITTEN PERMISSION OF THE HARTMAN GROUP, INC. CONTRACTOR SHALL VERIFY ALL DIMENSIONS AND CONDITIONS BEFORE CONSTRUCTION. CONTRACTOR SHALL BE RESPONSIBLE FOR VERIFYING ALL DIMENSIONS AND CONDITIONS BEFORE CONSTRUCTION.






SUBMISSION COLLECTION:

START DATE: 05/25/2013

DRAWN BY: M/MSH

SCALE:

SHEET NO.:

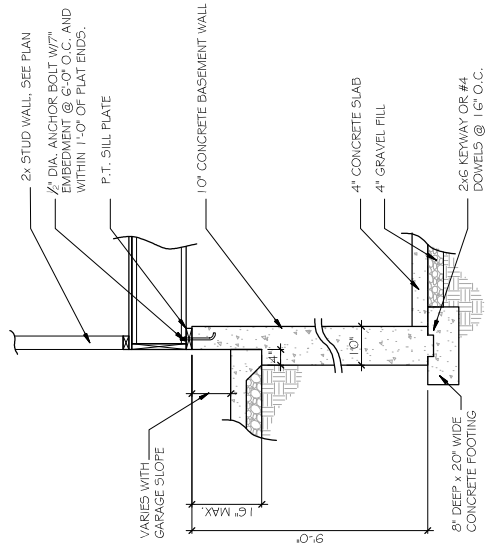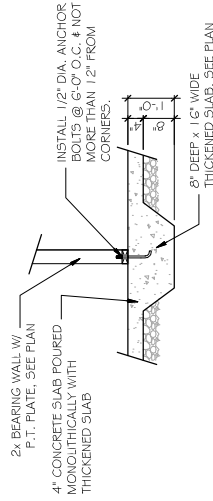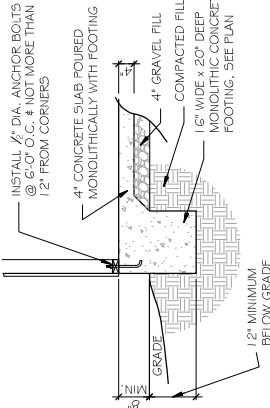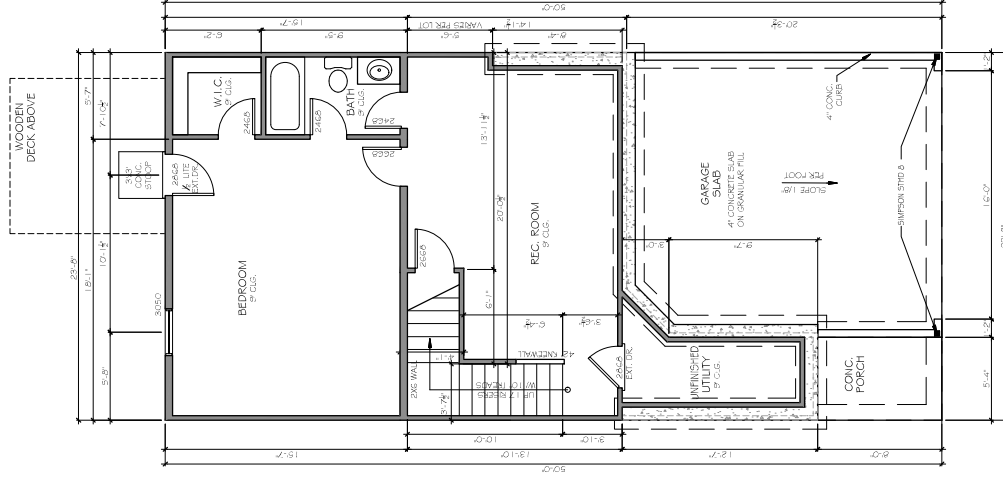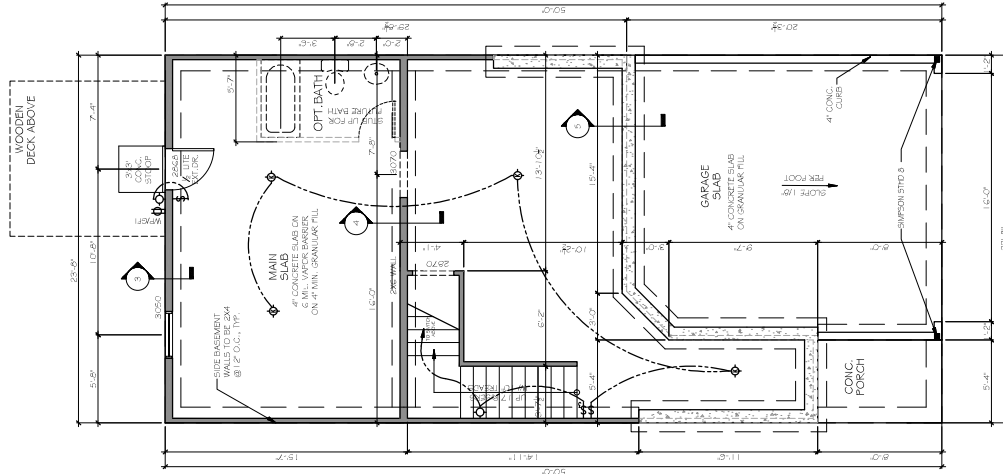

SEAL

REVISION CHANGES	REV. NO.	REV. DATE
	1	11/20/2018
	2	
	3	
	4	
	5	
	6	
	7	
	8	
	9	
	10	

DISCLAIMER:

THIS COMPUTER GENERATED DESIGN IS THE PROPERTY OF THE HARTMAN GROUP, INC. AND MAY BE REPRODUCED OR TRANSMITTED IN ANY FORM OR BY ANY MEANS WITHOUT THE WRITTEN PERMISSION OF THE HARTMAN GROUP, INC.

CAUTION: ONLY A QUALIFIED CONTRACTOR OR STRUCTURAL ENGINEER SHOULD BE CONSULTED TO MODIFY THIS PLAN.

SUBMISSION COLLECTION:




START DATE:

DRAWN BY: MH/ST

SCALE:

SHEET NO.:

OF

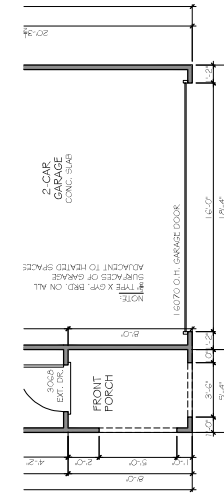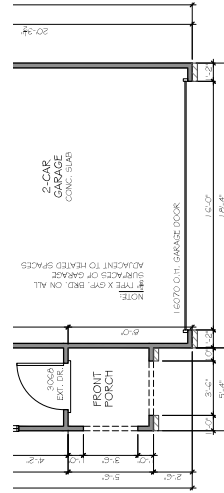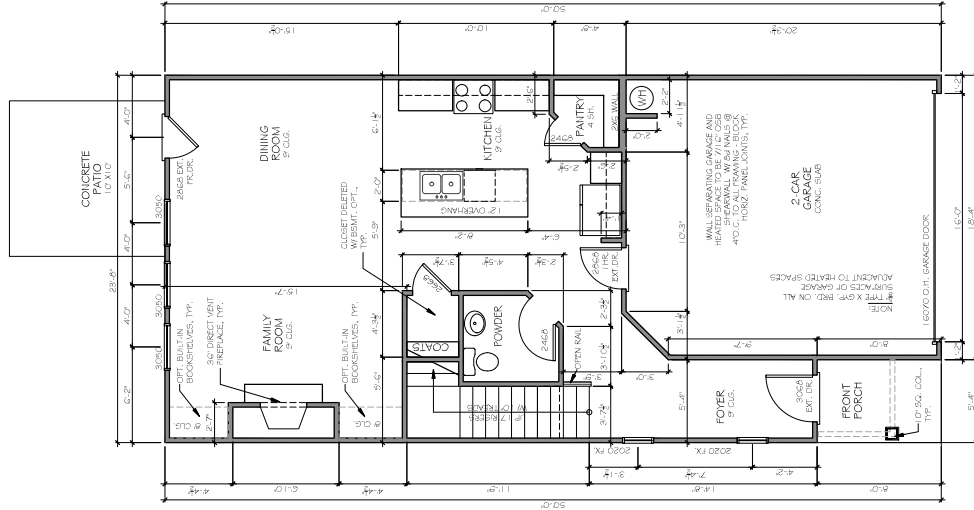

1 1ST FLOOR PLAN (REV. A) (D)

2 1ST FLOOR PLAN (REV. B)

3 1ST FLOOR PLAN (REV. D)

REVISION NUMBER	REVISION	DATE
1	ISSUE FOR PERMITS	11/20/2024

DISCLAIMER:

THIS COMPUTER GENERATED DESIGN IS THE PROPERTY OF PARAN HOMES AND SHALL BE KEPT IN CONFIDENCE. NO PART OF THIS DESIGN SHALL BE REPRODUCED OR TRANSMITTED IN ANY FORM OR BY ANY MEANS, ELECTRONIC OR MECHANICAL, WITHOUT THE EXPRESS WRITTEN PERMISSION OF PARAN HOMES. THE CONTRACTOR SHALL BE RESPONSIBLE FOR VERIFYING ALL DIMENSIONS AND CONDITIONS PRIOR TO CONSTRUCTION. PARAN HOMES SHALL NOT BE RESPONSIBLE FOR ANY ERRORS OR OMISSIONS. THE CONTRACTOR SHALL BE RESPONSIBLE FOR OBTAINING ALL NECESSARY PERMITS AND APPROVALS. THE CONTRACTOR SHALL BE RESPONSIBLE FOR VERIFYING ALL DIMENSIONS AND CONDITIONS PRIOR TO CONSTRUCTION. PARAN HOMES SHALL NOT BE RESPONSIBLE FOR ANY ERRORS OR OMISSIONS.


SUBMISSION COLLECTION:

START DATE: 05/25/2023

DRAWN BY: JHART

SCALE:

SHEET NO.:

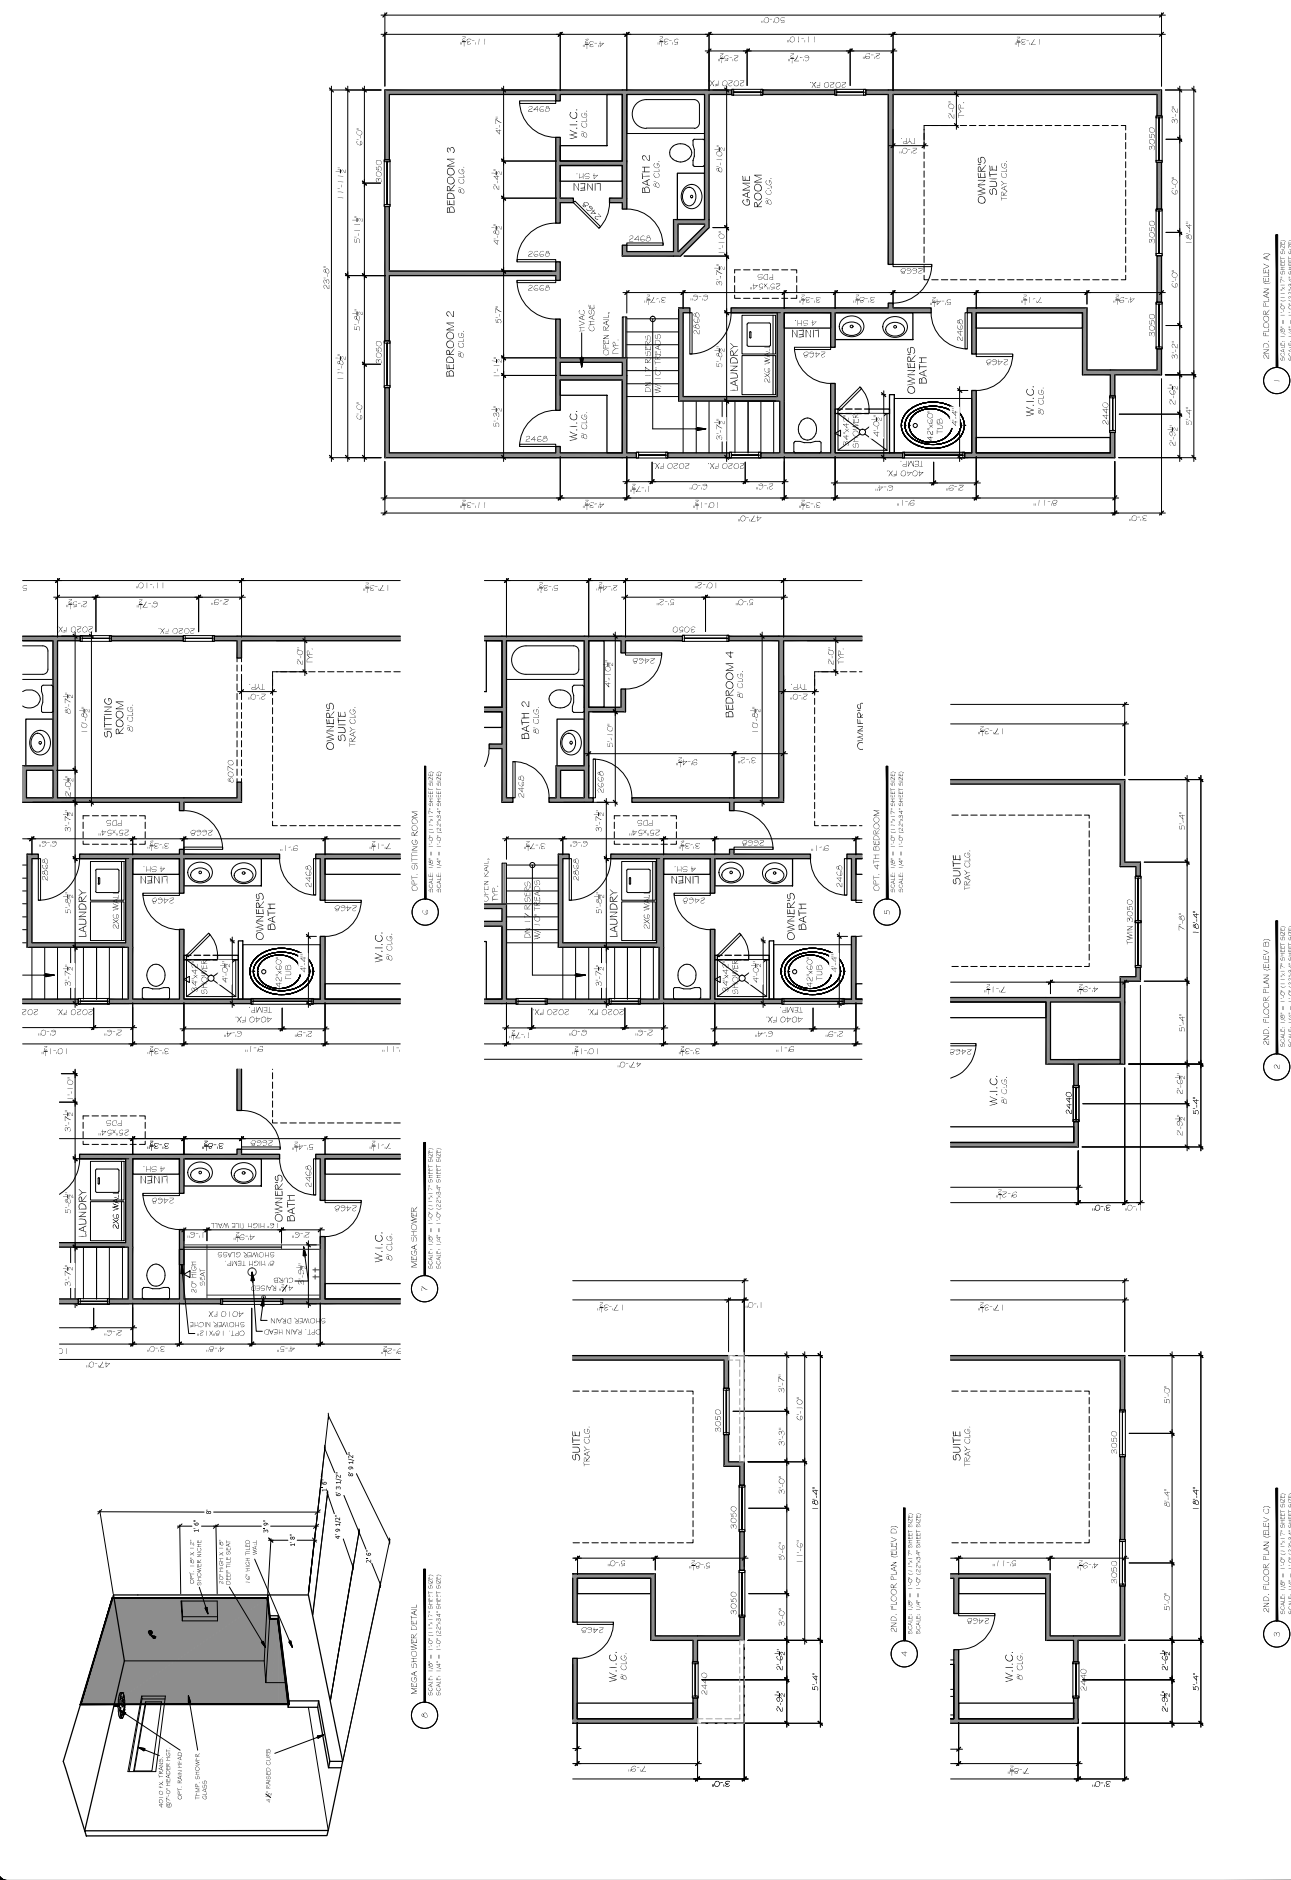

2ND FLOOR PLAN (ELEV. A)

2ND FLOOR PLAN (ELEV. B)

2ND FLOOR PLAN (ELEV. C)

2ND FLOOR PLAN (ELEV. D)

SEAL

REVISION NUMBER	REV. DATE

DISCLAIMER:
THIS COMPUTER GENERATED DESIGN HAS BEEN CHECKED BY THE DESIGNER AND THE CONTRACTOR HAS REVIEWED AND APPROVED THE DESIGN WITHOUT THE EXPRESS AND EXCLUSIVE WARRANTY OF THE CONTRACTOR OR THE CONTRACTOR'S LIABILITY TO PROTECT THIS PLAN.

CAUTION: ONLY A QUALIFIED ELECTRICIAN SHOULD BE PERMITTED TO MODIFY THIS PLAN.

SUBMISSION COLLECTION:


START DATE: 05/25/2021

DRAWN BY: UNHST

SCALE:

SHEET NO.:

OF

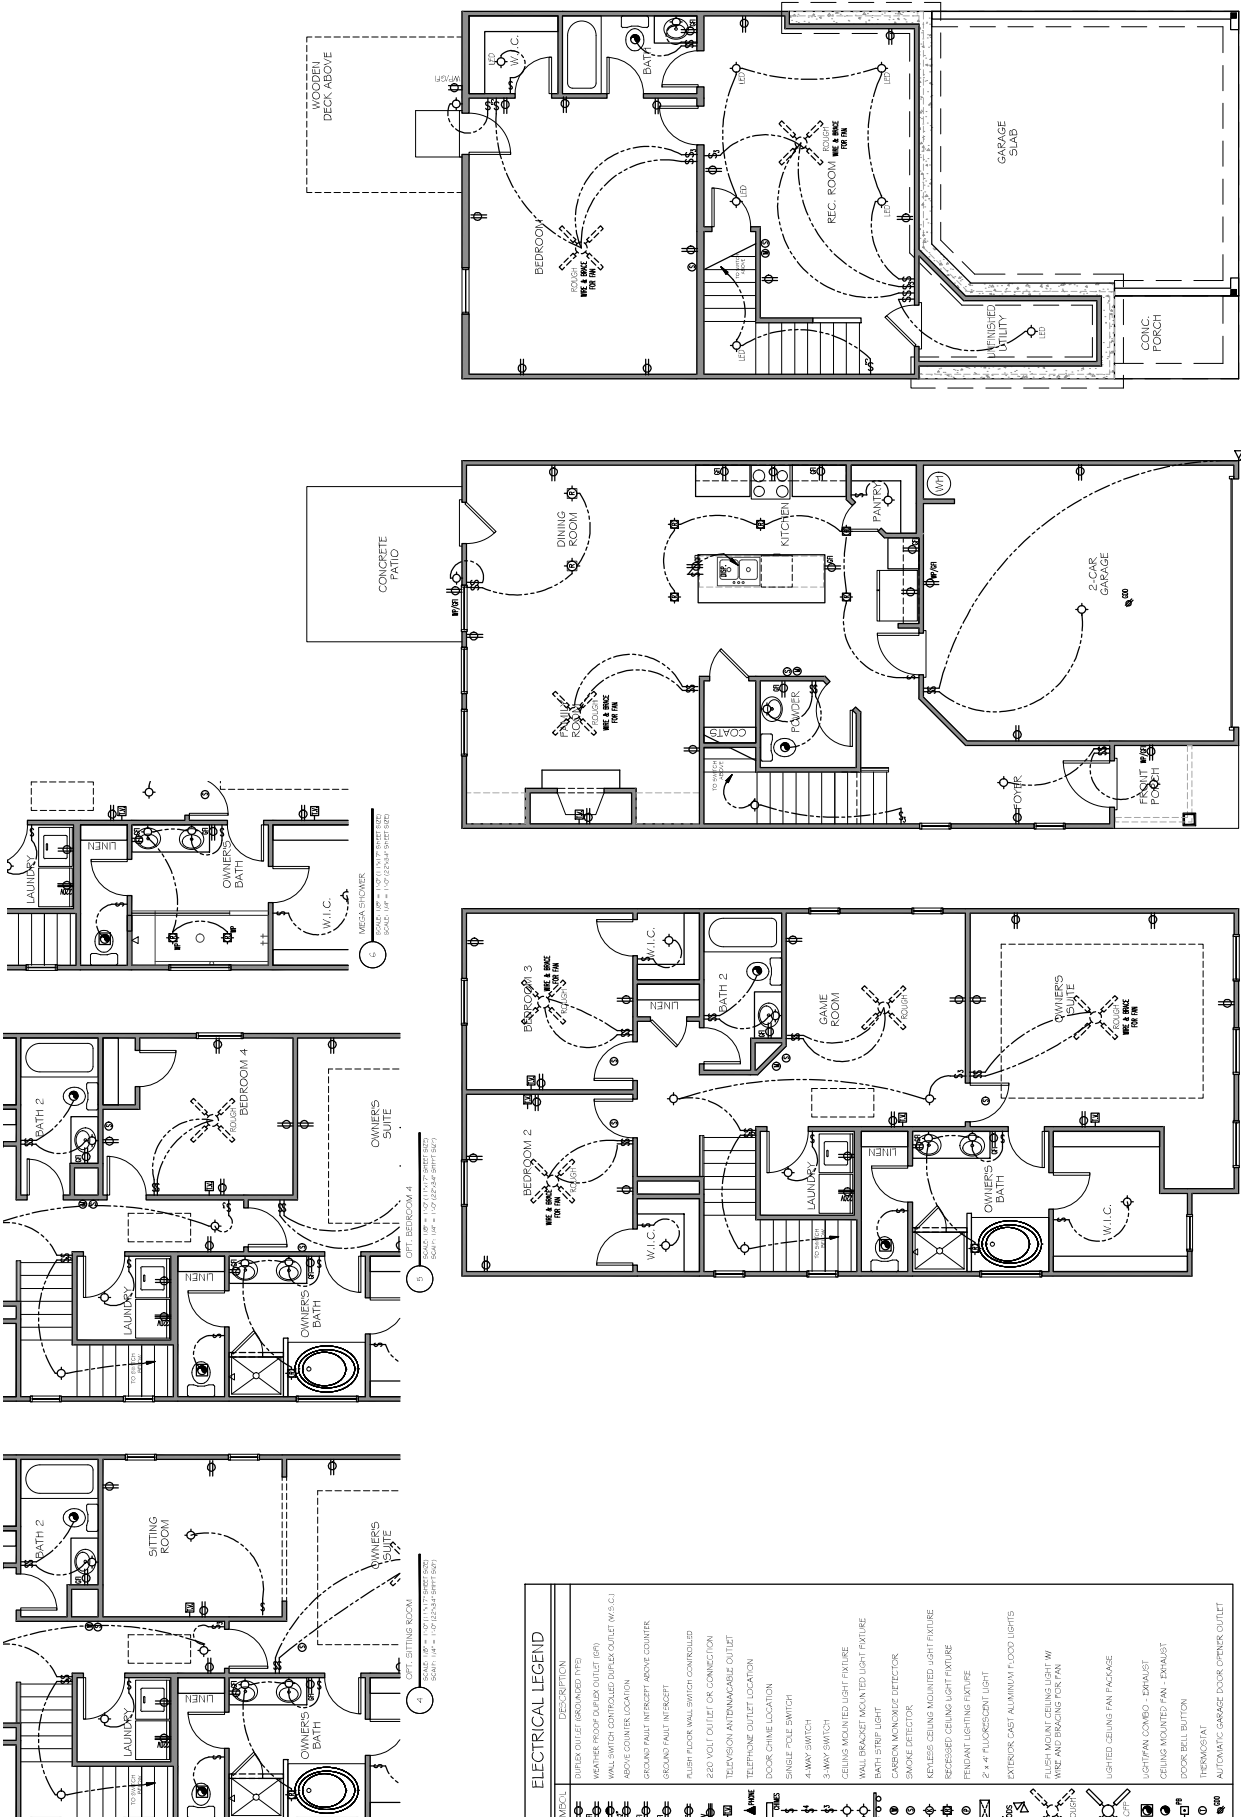

1 FIRST FLOOR PLAN
SCALE: 1/8" = 1'-0" (24" x 36" SHEET SIZE)

2 2ND FLOOR PLAN
SCALE: 1/8" = 1'-0" (24" x 36" SHEET SIZE)


3 3RD FLOOR PLAN
SCALE: 1/8" = 1'-0" (24" x 36" SHEET SIZE)

4 4TH FLOOR PLAN
SCALE: 1/8" = 1'-0" (24" x 36" SHEET SIZE)


SYMBOL	DESCRIPTION
	DUPLEX OUTLET (GROUNDING TYPE)
	WEATHER PROOF DUPLEX OUTLET (W.P.)
	WALL SWITCH CONTROLLED DUPLEX OUTLET (W.S.C.)
	ABOVE COUNTER LOCATION
	GROUND FAULT INTERRUPT ABOVE COUNTER
	GROUND FAULT INTERRUPT
	FLUSH FLOOR WALL SWITCH CONTROLLED
	220 VOLT OUTLET OR CONNECTION
	TELEVISION ANTENNA OUTLET
	TELEPHONE OUTLET LOCATION
	DOOR CHIME LOCATION
	SINGLE POLE SWITCH
	4-WAY SWITCH
	3-WAY SWITCH
	CEILING MOUNTED LIGHT FIXTURE
	WALL BRACKET MOUNTED LIGHT FIXTURE
	BATH STRIP LIGHT FIXTURE
	SMOKE DETECTOR
	SENSELESS CEILING MOUNTED LIGHT FIXTURE
	RECESSED CEILING LIGHT FIXTURE
	PENDANT LIGHTING FIXTURE
	2 x 4 FLUORESCENT LIGHT
	EXTERIOR CAST ALUMINUM FLOOD LIGHTS
	FLUSH MOUNT CEILING LIGHT W/ WIRES AND BRACING FOR FAN
	LIGHTED CEILING FAN PACKAGE
	LIGHT FAN COVER - EXHAUST
	CEILING MOUNTED FAN - EXHAUST
	DOOR BELL BUTTON
	THERMOSTAT
	AUTOMATIC GARAGE DOOR OPENER OUTLET

SEE ELECTRICAL NOTES
AT 24" x 36" PANELS
UNLESS OTHERWISE NOTED
OR INDICATED OTHERWISE


- REVISIONS:**
1. DOWNPOUT FAN/TOP COVERING TO BE INSTALLED AT THE GRAZELINE.
 2. VERIFY THE LOCATION OF ALL EXISTING WINDOWS AND DOORS.
 3. VERIFY WITH ARCHITECT AND CONTRACTOR THE LOCATION AND TYPE OF ALL EXISTING WALLS.
 4. VERIFY ALL MATERIALS AND FINISHES TO BE USED.
 5. ALL WORK TO BE DONE BY 12/31/2023.

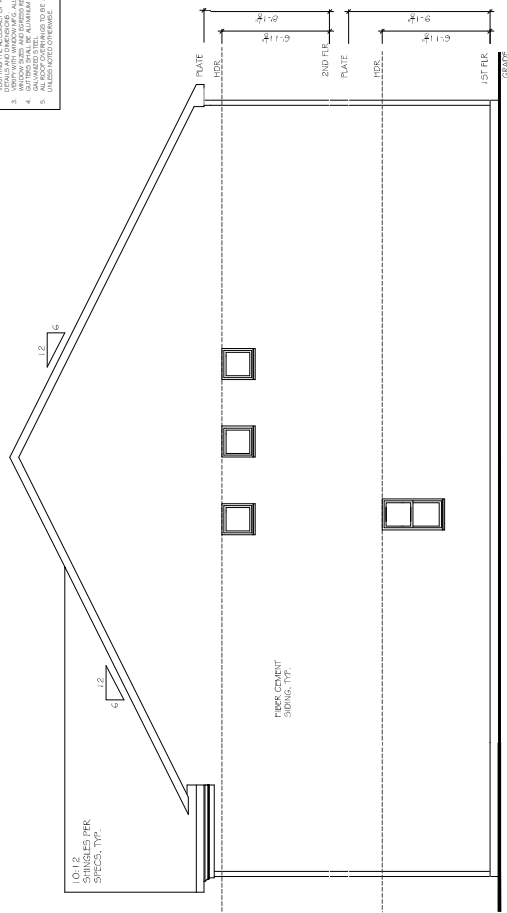


2 RIGHT ELEVATION
 SCALE: 1/4" = 1'-0" (COMB. SHEET SIZE)
 SCALE: 1/4" = 1'-0" (COMB. SHEET SIZE)

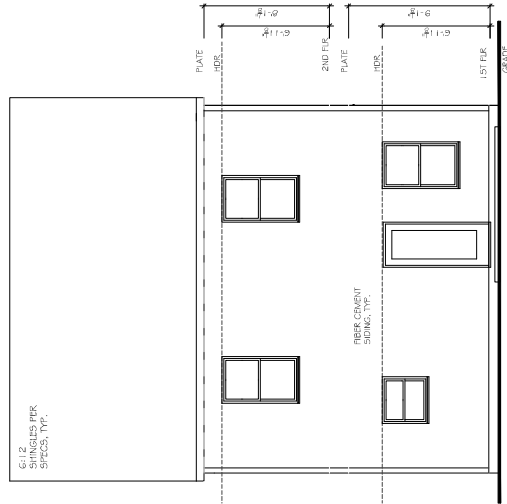


1 REAR ELEVATION
 SCALE: 1/4" = 1'-0" (COMB. SHEET SIZE)
 SCALE: 1/4" = 1'-0" (COMB. SHEET SIZE)

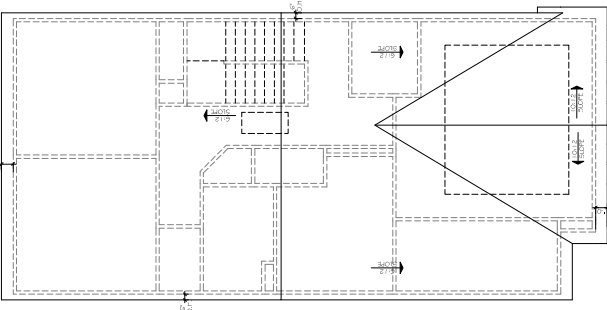

3 ROOF PLAN
 SCALE: 3/8" = 1'-0" (COMB. SHEET SIZE)
 SCALE: 3/8" = 1'-0" (COMB. SHEET SIZE)

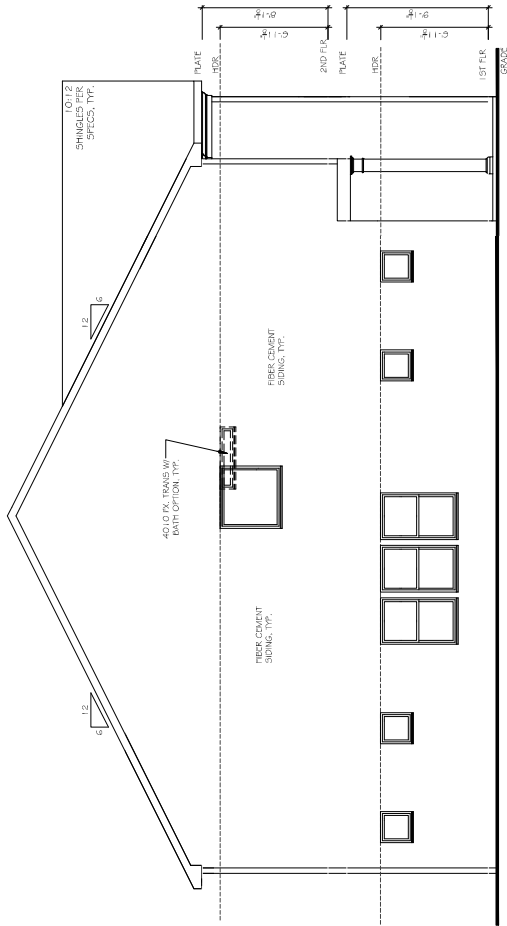

3 LEFT ELEVATION
 SCALE: 1/4" = 1'-0" (COMB. SHEET SIZE)
 SCALE: 1/4" = 1'-0" (COMB. SHEET SIZE)

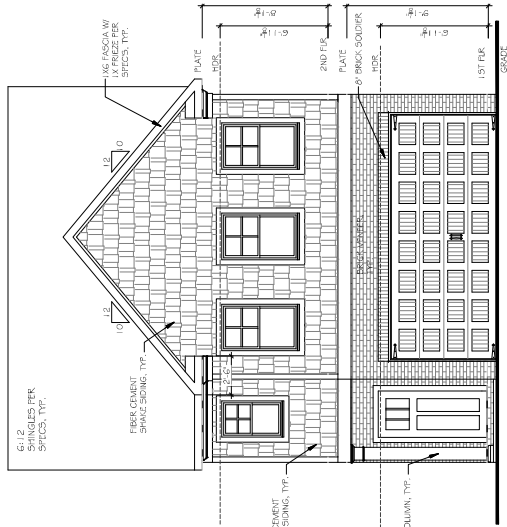

1 FRONT ELEVATION
 SCALE: 1/4" = 1'-0" (COMB. SHEET SIZE)
 SCALE: 1/4" = 1'-0" (COMB. SHEET SIZE)

REVISION CHANGES

REV. NO.	REV. DATE	DESCRIPTION

DISCLAIMER
 THE COPYRIGHTED DESIGN IS THE PROPERTY OF THE HARTWIN GROUP, INC. AND ONLY THE HARTWIN GROUP, INC. AND ONLY THE HARTWIN GROUP, INC. ARE TO BE USED WITHOUT THE EXPRESS WRITTEN PERMISSION OF THE HARTWIN GROUP, INC.
 CAUTION: ONLY A QUALIFIED CONTRACTOR OR STRUCTURAL ENGINEER SHOULD BE REFERRED TO FOR THIS PLAN.

SUBVISION COLLECTION
 START DATE: 04/17/2023
 DRAWN BY: MHARST
 SCALE:
 SHEET NO.

SEAL:


SEAL:

REVISION CHANGES	REV. NO.	REV. DATE


DISCLAIMER
 THE COPYRIGHTED DESIGN IS THE PROPERTY OF PARWAN HOMES GROUP, INC. AND MAY BE REPRODUCED OR TRANSMITTED IN ANY FORM OR BY ANY MEANS WITHOUT THE EXPRESS WRITTEN PERMISSION OF PARWAN HOMES GROUP, INC.
 CAUTION: ONLY A QUALIFIED CONTRACTOR OR STRUCTURAL ENGINEER SHOULD BE REFERRED TO FOR THIS PLAN.

SUBVISION COLLECTION
 START DATE: 04/17/2020
 DRAWN BY: MH/ST
 SCALE:
 SHEET NO:


- REVISIONS:**
1. CORRECT PARWAN HOMES GROUP LOGO
 2. CORRECT THE ROOF PITCH
 3. VERIFY WITH ARCHITECT ALL MATERIALS AND FINISHES
 4. ADDITIONAL ALUMINUM WINDOW AND DOOR SIZES
 5. ALL WINDOW SIZES TO BE 1/2" MINUS

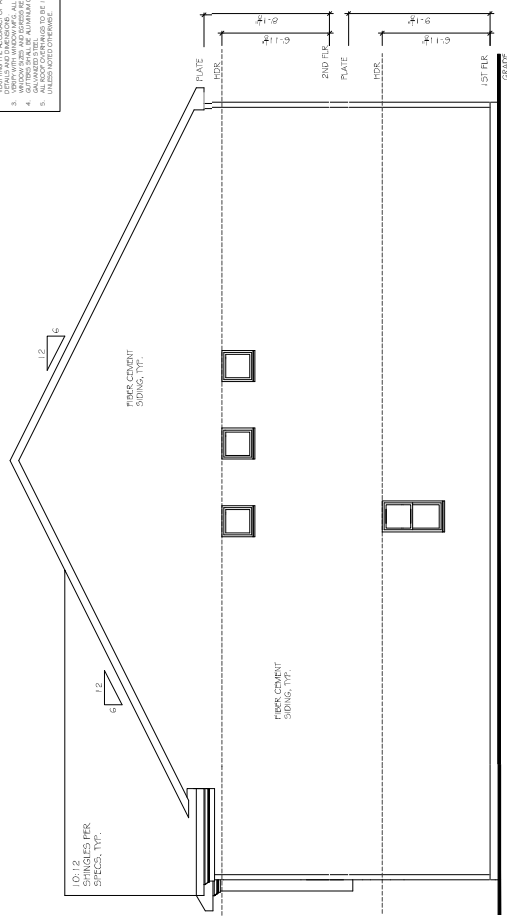


2 RIGHT ELEVATION
 SCALE: 1/8" = 1'-0" (COMPA. SHEET SIZE)
 SCALE: 1/8" = 1'-0" (CONSP. SHEET SIZE)

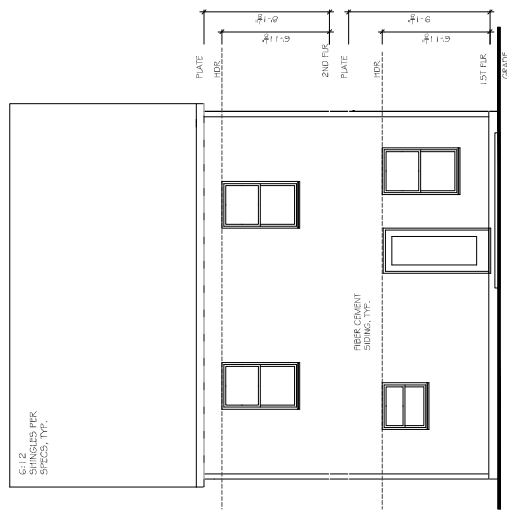


1 REAR ELEVATION
 SCALE: 1/8" = 1'-0" (COMPA. SHEET SIZE)
 SCALE: 1/8" = 1'-0" (CONSP. SHEET SIZE)

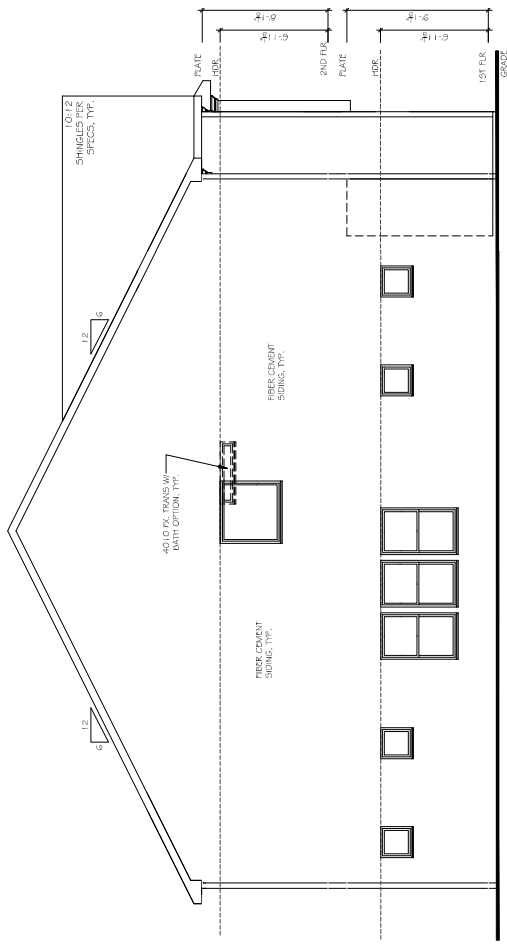

3 LEFT ELEVATION
 SCALE: 1/8" = 1'-0" (COMPA. SHEET SIZE)
 SCALE: 1/8" = 1'-0" (CONSP. SHEET SIZE)

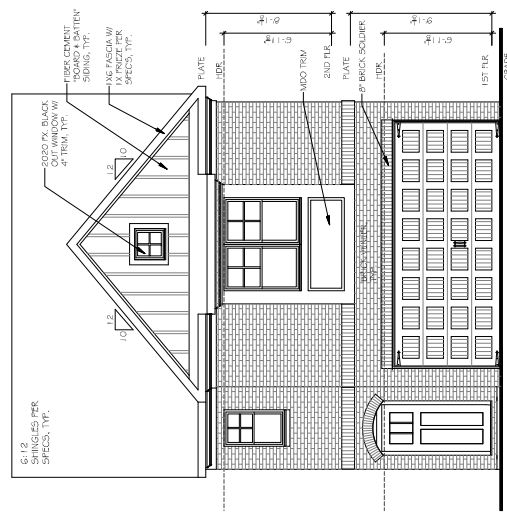

4 FRONT ELEVATION B
 SCALE: 1/8" = 1'-0" (COMPA. SHEET SIZE)
 SCALE: 1/8" = 1'-0" (CONSP. SHEET SIZE)

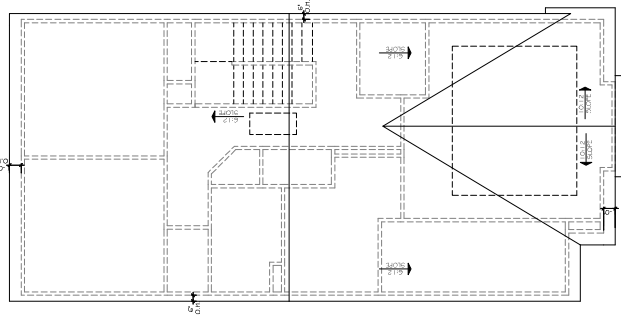

5 ROOF PLAN
 SCALE: 1/8" = 1'-0" (COMPA. SHEET SIZE)
 SCALE: 1/8" = 1'-0" (CONSP. SHEET SIZE)






SEAL

REVISION CHANGES	REV. NO.	REV. DATE

DISCLAIMER
 THE COPYRIGHTED DESIGN IS THE PROPERTY OF PERKINS+ROWLES ARCHITECTURE INC. AND MAY NOT BE REPRODUCED OR TRANSMITTED IN ANY FORM OR BY ANY MEANS WITHOUT THE EXPRESS WRITTEN PERMISSION OF PERKINS+ROWLES ARCHITECTURE INC. THE DESIGN IS FOR THE PROJECT IDENTIFIED ABOVE. THE DESIGNER ASSUMES NO LIABILITY FOR THE DESIGN OR CONSTRUCTION OF THE PROJECT OR FOR ANY DAMAGE TO PERSONS OR PROPERTY CAUSED BY THE DESIGN OR CONSTRUCTION OF THE PROJECT.

SUBMISSION COLLECTION
 START DATE: 04/12/2020
 DRAWN BY: MHAJST
 SCALE:
 SHEET NO. A-04
 OF

- REMARKS:**
1. VERIFY ALL DIMENSIONS AND MATERIALS WITH THE ARCHITECT BEFORE CONSTRUCTION.
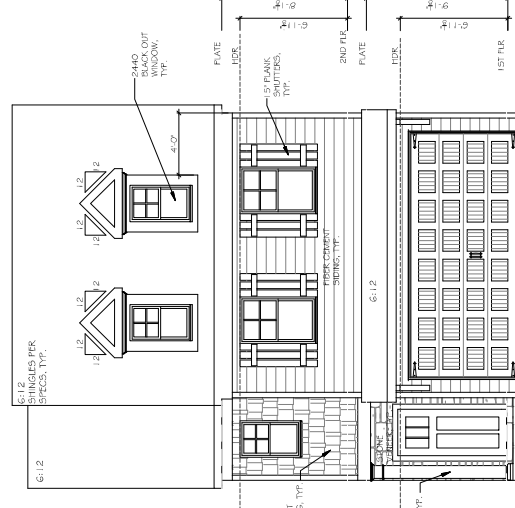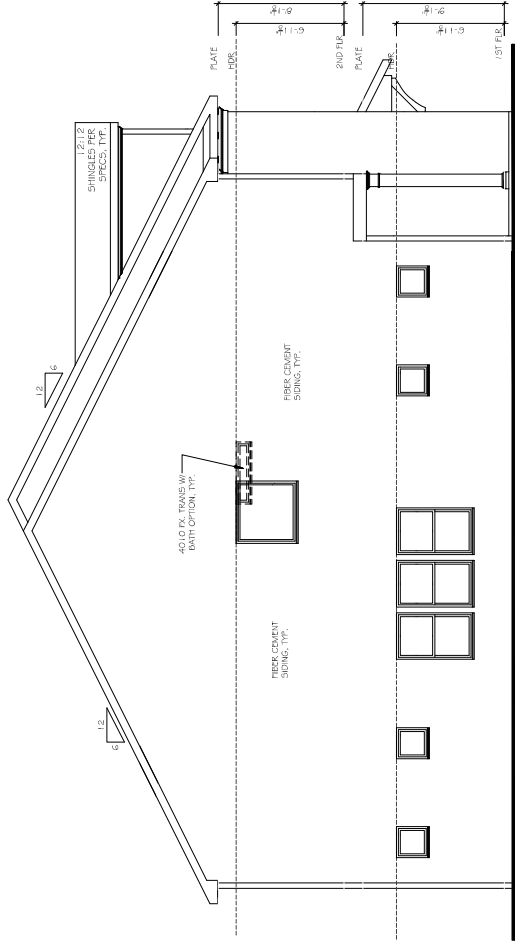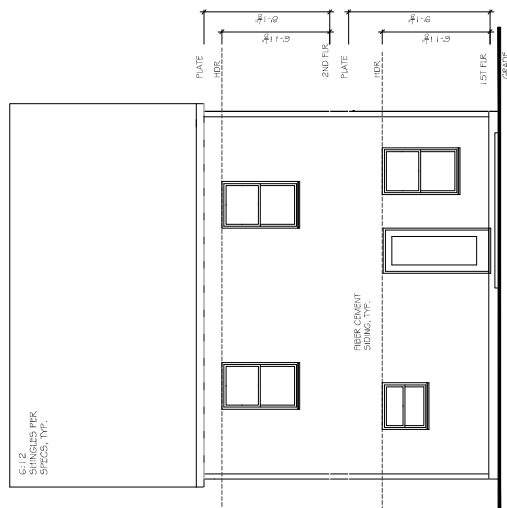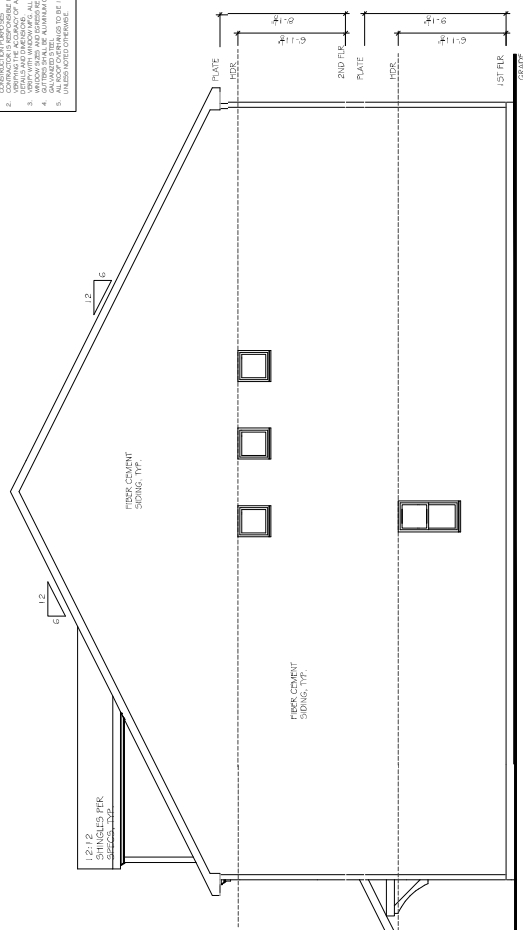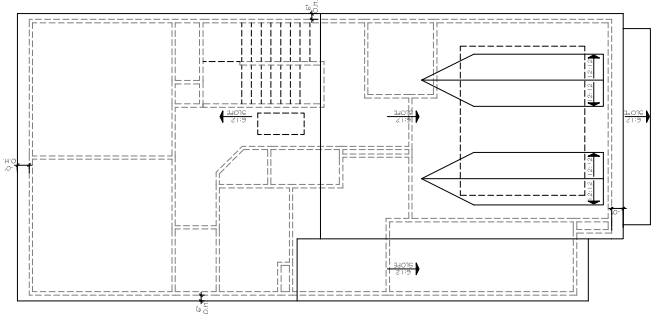

1. ROOF PLAN
 SCALE: 1/8" = 1'-0" (CONFORMS TO SHEET 200)





2. RIGHT ELEVATION
 SCALE: 1/8" = 1'-0" (CONFORMS TO SHEET 200)

3. REAR ELEVATION
 SCALE: 1/8" = 1'-0" (CONFORMS TO SHEET 200)

3. LEFT ELEVATION
 SCALE: 1/8" = 1'-0" (CONFORMS TO SHEET 200)

FRONT ELEVATION
 SCALE: 1/8" = 1'-0" (CONFORMS TO SHEET 200)

- REVISIONS:**
1. CORRECTED WINDOW PLACEMENT
 2. CORRECTED WINDOW SIZES
 3. CORRECTED THE LOCATION OF ALL WINDOWS
 4. ADJUSTED WINDOW PLACEMENTS
 5. ALL WINDOW SIZES TO BE 1/2" MINUS OVERSIZES

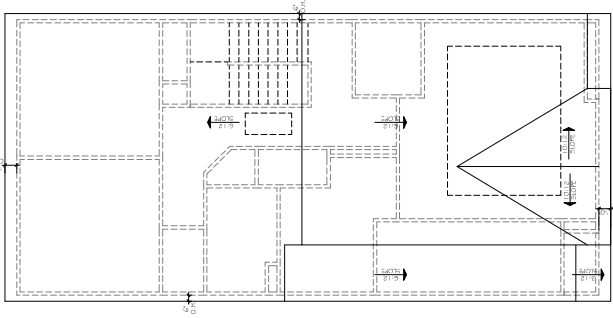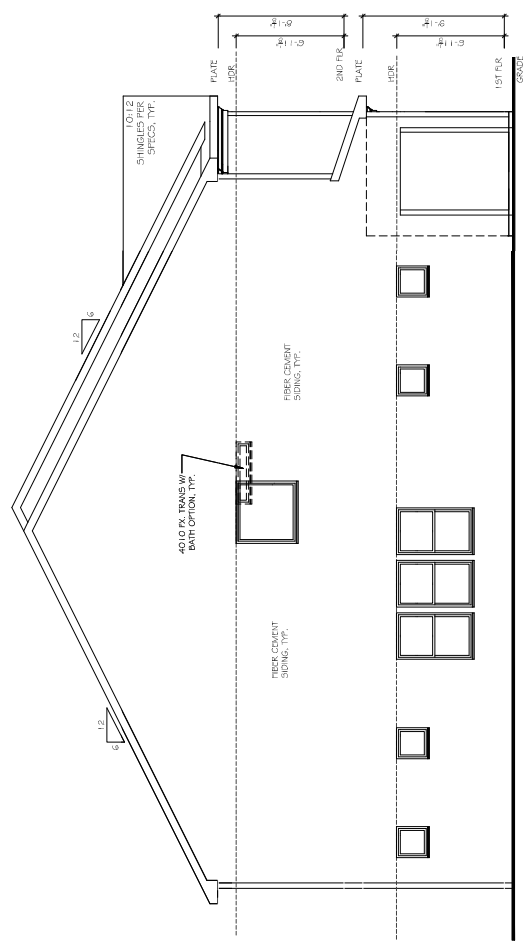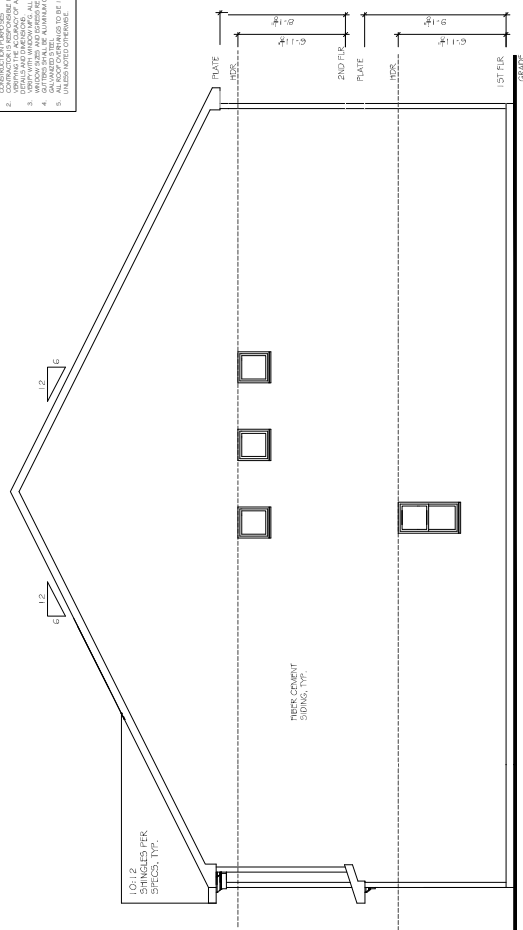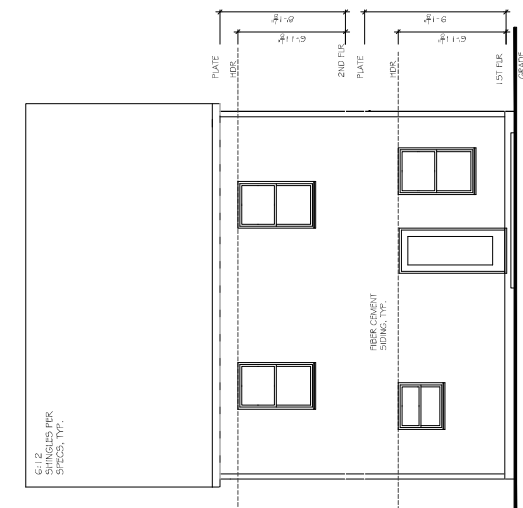

REVISION CHANGES

REV. NO.	REV. DATE

DISCLAIMER:
 THE COPYRIGHTED DESIGN IS THE PROPERTY OF HARTWIN GROUP, INC. AND MAY BE REPRODUCED OR TRANSMITTED IN ANY FORM OR BY ANY MEANS WITHOUT THE EXPRESS WRITTEN PERMISSION OF HARTWIN GROUP, INC. THE DESIGN IS FOR THE PROJECT IDENTIFIED HEREIN ONLY. CAUTION: ONLY A QUALIFIED CONTRACTOR OR STRUCTURAL ENGINEER SHOULD BE DEPENDENT UPON THIS PLAN TO INSURE THIS PLAN.

SUBMISSION COLLECTION:
 START DATE: 04/12/2020
 DRAWN BY: MHAJST
 SCALE:
 SHEET NO.:

SEAL

REVISION	CHANGES	REV. NO.	REV. DATE
1		1	12/20/2019

DISCLAIMER

THIS COPYRIGHTED DESIGN IS THE PROPERTY OF THE HARTWIN GROUP, INC. AND MAY NOT BE REPRODUCED OR TRANSMITTED IN ANY FORM OR BY ANY MEANS, ELECTRONIC OR MECHANICAL, WITHOUT THE EXPRESS WRITTEN PERMISSION OF THE HARTWIN GROUP, INC.

CAUTION: ONLY A QUALIFIED CONTRACTOR OR STRUCTURAL ENGINEER SHOULD BE DEPENDENT TO MODIFY THIS PLAN.


SUBMISSION COLLECTION

START DATE: 04/12/2020


DRAWN BY: MHAJST

SCALE:


SHEET NO.

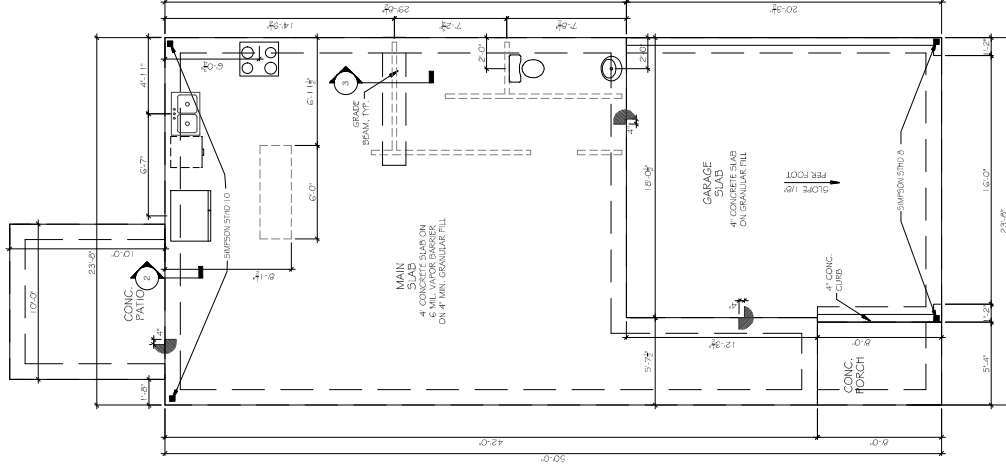

1 SLAB FOUNDATION PLAN
SCALE: 1/8" = 1'-0" (20' x 10' SHEET SIZE)
SCALE: 1/8" = 1'-0" (20' x 10' SHEET SIZE)

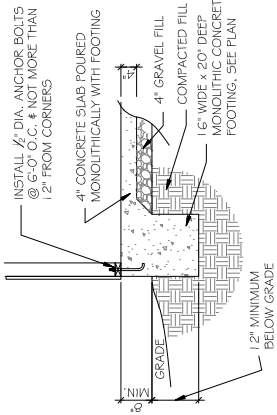

2 FOUNDATION SECTION - EXTERIOR WALL
SCALE: 3/8" = 1'-0" (20' x 10' SHEET SIZE)

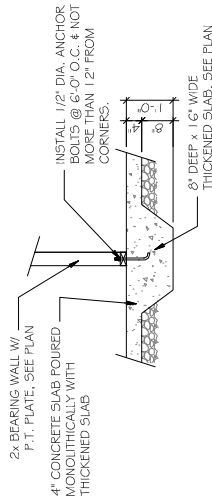

3 THICKENED SLAB SECTION - GRADE BEAM
SCALE: 3/8" = 1'-0" (20' x 10' SHEET SIZE)

STAFFORD
1ST. FLOOR PLAN

SEAL

REVISION CHANGES	REV. NO.	REV. DATE
	1	02/02/2018

DISCLAIMER

THIS COPYRIGHTED DESIGN IS THE PROPERTY OF PARSONS HOMES GROUP, INC. AND MAY NOT BE REPRODUCED OR TRANSMITTED IN ANY FORM OR BY ANY MEANS WITHOUT THE EXPRESS WRITTEN PERMISSION OF PARSONS HOMES GROUP, INC. THE DESIGN IS FOR THE EXCLUSIVE USE OF THE CLIENT. CAUTION: ONLY A QUALIFIED CONTRACTOR OR STRUCTURAL ENGINEER SHOULD BE USED TO CONSTRUCT THIS PLAN. SUBMITTALS TO THE CLIENT.

SUBMISSION COLLECTION

START DATE: 04/17/2018




DRAWN BY: MHS/ST

SCALE:

SHEET NO.

A-08

OF

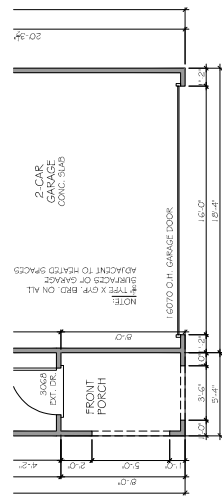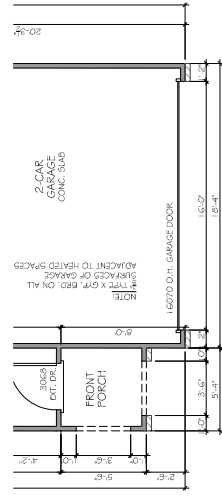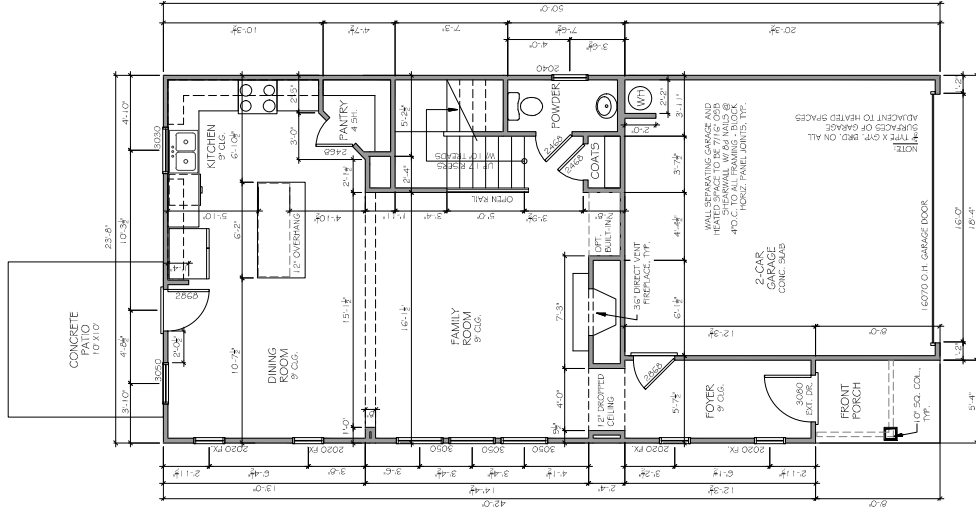

1 1ST FLOOR PLAN (REV. A-4 C)

1 1ST FLOOR PLAN (ELEV. B)

1 1ST FLOOR PLAN (ELEV. D)

SEAL:

REVISION	CHANGES	REV. NO.	REV. DATE
1	ISSUE FOR PERMIT	1	04/17/2020

DISCLAIMER:

THIS COPYRIGHTED DESIGN IS THE PROPERTY OF THE HARTMAN GROUP, INC. AND MAY NOT BE REPRODUCED OR TRANSMITTED IN ANY FORM OR BY ANY MEANS, WITHOUT THE EXPRESS WRITTEN PERMISSION OF THE HARTMAN GROUP, INC.

CAUTION: ONLY A QUALIFIED CONTRACTOR OR STRUCTURAL ENGINEER SHOULD BE RESPONSIBLE TO MODIFY THIS PLAN.

SUBVISION COLLECTION


START DATE: 04/17/2020

DRAWN BY: MHA/ST


SCALE:

SHEET NO. A-09


OF

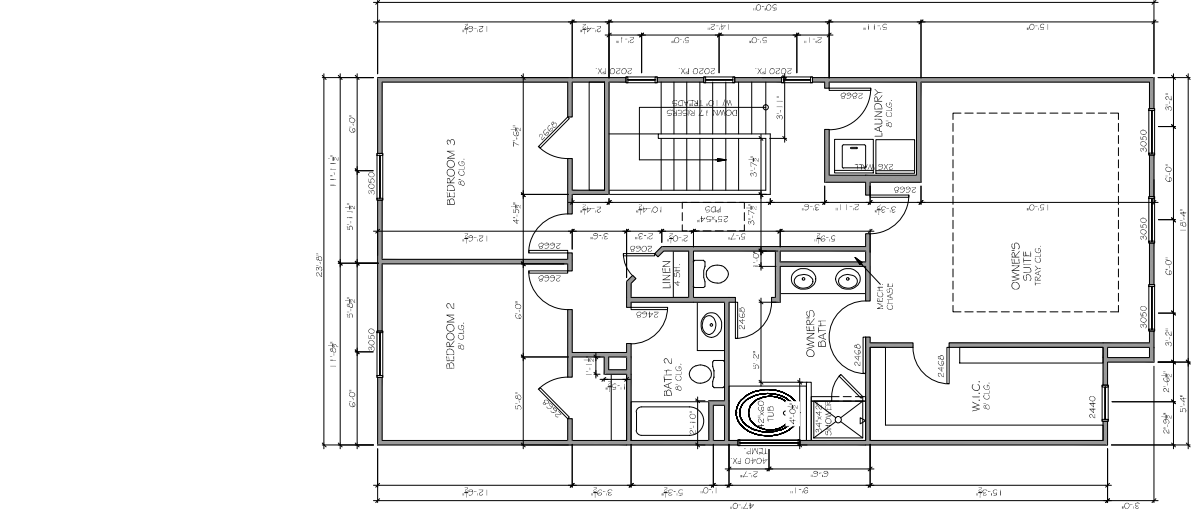


1 2ND FLOOR PLAN (ELEV. A)
SCALE: 1/8" = 1'-0" (24" X 36" SHEET SIZE)

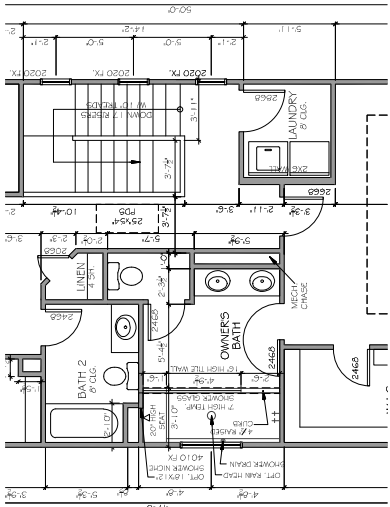


2 MEGA SHOWER
SCALE: 1/8" = 1'-0" (24" X 36" SHEET SIZE)

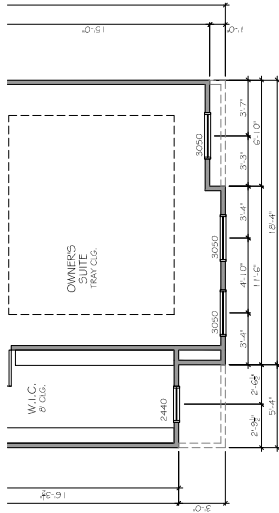


4 2ND FLOOR PLAN (ELEV. D)
SCALE: 1/8" = 1'-0" (24" X 36" SHEET SIZE)

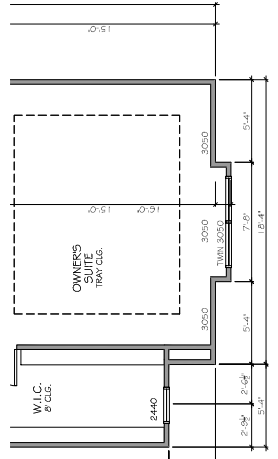

2 2ND FLOOR PLAN (ELEV. B)
SCALE: 1/8" = 1'-0" (24" X 36" SHEET SIZE)

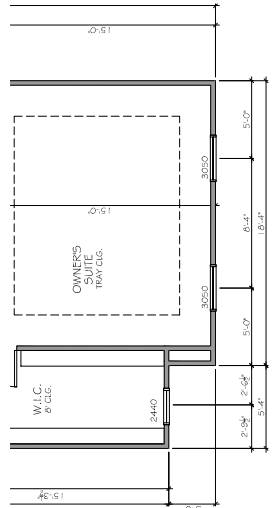

3 2ND FLOOR PLAN (ELEV. C)
SCALE: 1/8" = 1'-0" (24" X 36" SHEET SIZE)

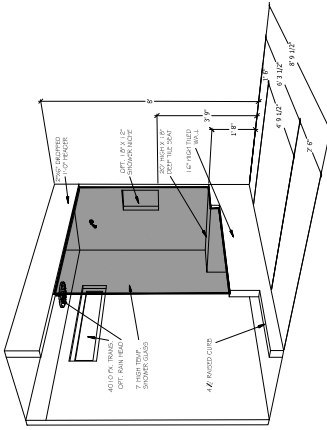

5 MEGA SHOWER DETAIL
SCALE: 1/8" = 1'-0" (24" X 36" SHEET SIZE)




SEAL

REVISION CHANGES
 REV. NO. | REV. DATE

DISCLAIMER
 THE COPYRIGHTED DESIGN IS THE PROPERTY OF PHILIP HARTMAN ARCHITECTS, INC. AND PHILIP HARTMAN GROUP, INC. AND MAY BE REPRODUCED OR TRANSMITTED IN ANY FORM OR BY ANY MEANS WITHOUT THE EXPRESS WRITTEN PERMISSION OF THE PHILIP HARTMAN ARCHITECTS, INC. AND PHILIP HARTMAN GROUP, INC.
 CAUTION: ONLY A QUALIFIED ELECTRICAL CONTRACTOR OR STRUCTURAL ENGINEER SHOULD BE REFERRED TO MODIFY THIS PLAN.

SUBVISION COLLECTION

START DATE: 04/12/2020
 DRAWN BY: MHART
 SCALE:
 SHEET NO.
 OF

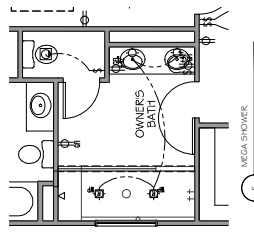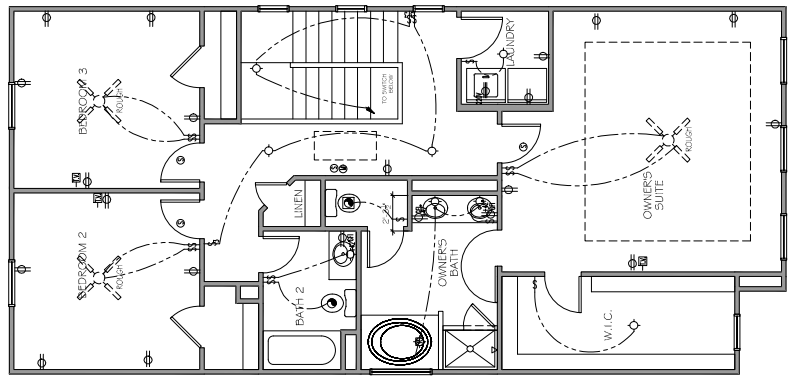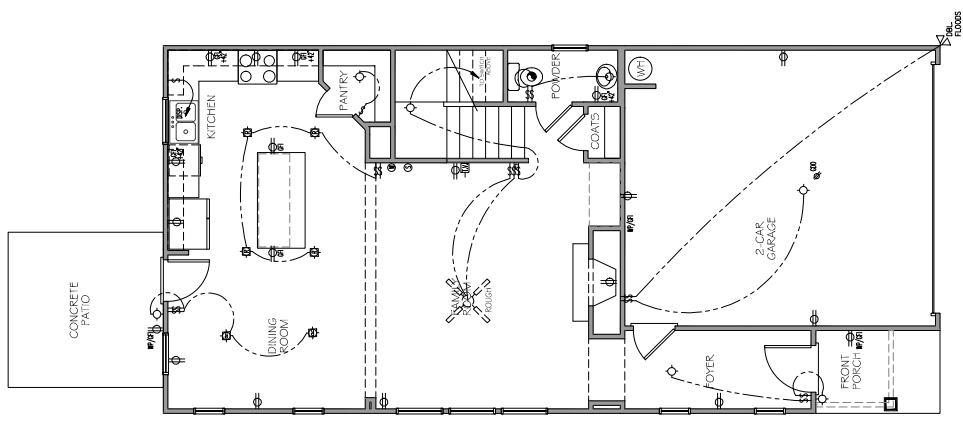

SYMBOL	DESCRIPTION
⊕	DUPLEX OUTLET (GROUNDING TYPE)
⊕	WEATHER PROOF DUPLEX OUTLET (GFI)
⊕	WALL SWITCH-CONTROLLED DUPLEX OUTLET (W.S.C.)
⊕	APRICE COUNTER LOCATION
⊕	GROUND FAULT INTERRUPT ABOVE COUNTER
⊕	GROUND FAULT INTERRUPT
⊕	FLOUS FLOOR WALL SWITCH CONTROL
⊕	2RD VOLT OUTLET OR CONNECTION
⊕	TELEVISION ANTENNA/CABLE OUTLET
⊕	TELEPHONE CABLE LOCATION
⊕	DOOR CHIME LOCATION
⊕	SINGLE POLE SWITCH
⊕	4-WAY SWITCH
⊕	3-WAY SWITCH
⊕	CEILING MOUNTED LIGHT FIXTURE
⊕	WALL BRACKET MOUNTED LIGHT FIXTURE
⊕	BATH STRIP LIGHT
⊕	CARBON MONOXIDE DETECTOR
⊕	SMOKE DETECTOR
⊕	KEYLESS CEILING MOUNTED LIGHT FIXTURE
⊕	RECESSED CHAIRS LIGHT FIXTURE
⊕	PENDANT LIGHTING FIXTURE
⊕	2" x 4" FLUORESCENT LIGHT
⊕	EXTERIOR CAST ALUMINUM FLOOD LIGHTS
⊕	FLUSH MOUNT CEILING LIGHT W/ WIRE AND BRACING FOR FAN
⊕	WIRE AND BRACING FOR FAN
⊕	LIGHTED CEILING FAN PACKAGE
⊕	LIGHT/FAN COMBO - EXHAUST
⊕	CEILING MOUNTED FAN - CHRAUST
⊕	DOOR BELL BUTTON
⊕	THERMOSTAT
⊕	AUTOMATIC GARAGE DOOR OPENER OUTLET

NOTICE: ALL SUBVISIONS
 AT 1/2020 P.P. (PHOTO) LOCATIONS
 AT 1/2020 P.P. (PHOTO) LOCATIONS
 AT 1/2020 P.P. (PHOTO) LOCATIONS

REVISION CHANGES	REV. NO.	REV. DATE

DISCLAIMER

THIS COPYRIGHTED DESIGN IS THE PROPERTY OF THE MARTIN GROUP, INC. AND MAY BE REPRODUCED OR TRANSMITTED IN ANY FORM OR BY ANY MEANS WITHOUT THE EXPRESS WRITTEN PERMISSION OF THE MARTIN GROUP, INC. THE CONTRACTOR SHALL BE RESPONSIBLE FOR VERIFYING ALL DIMENSIONS AND MATERIALS. ONLY A QUALIFIED CONTRACTOR OR STRUCTURAL ENGINEER SHALL BE PERMITTED TO MODIFY THIS PLAN.

SUBMISSION COLLECTION





START DATE: 04/17/2020

DRAWN BY: M/HKST

SCALE:

SHEET NO:

- REMARKS:**
- 1. DOWNLOADED DRAWING FROM PARAN HOMES WEBSITE. VERIFY THE ACCURACY OF ALL DIMENSIONS AND MATERIALS. ONLY A QUALIFIED CONTRACTOR OR STRUCTURAL ENGINEER SHALL BE PERMITTED TO MODIFY THIS PLAN.
 - 2. VERIFY ALL DIMENSIONS AND MATERIALS. ONLY A QUALIFIED CONTRACTOR OR STRUCTURAL ENGINEER SHALL BE PERMITTED TO MODIFY THIS PLAN.
 - 3. ALL DIMENSIONS TO FACE UNLESS OTHERWISE NOTED.

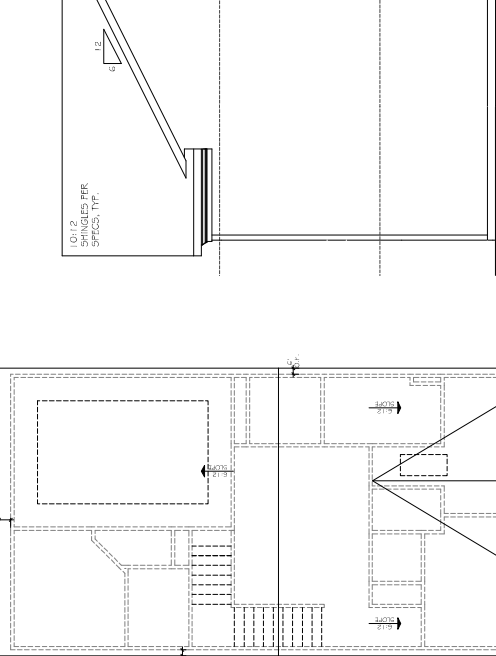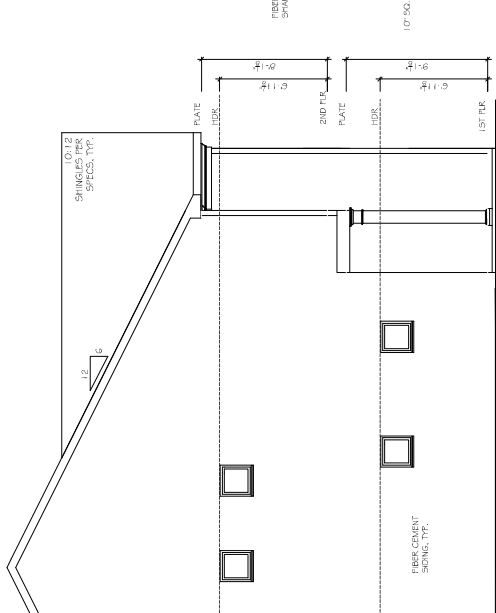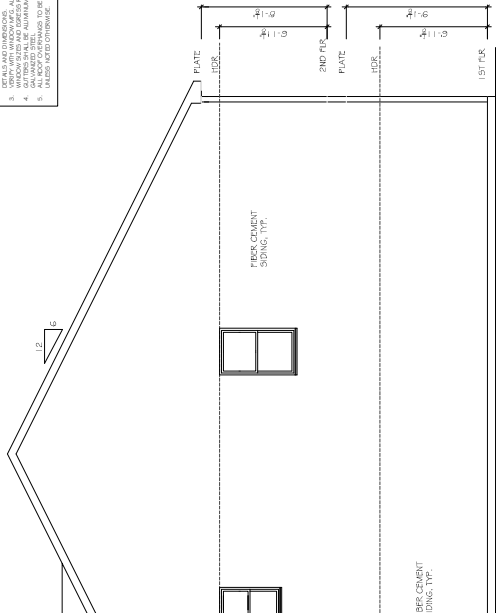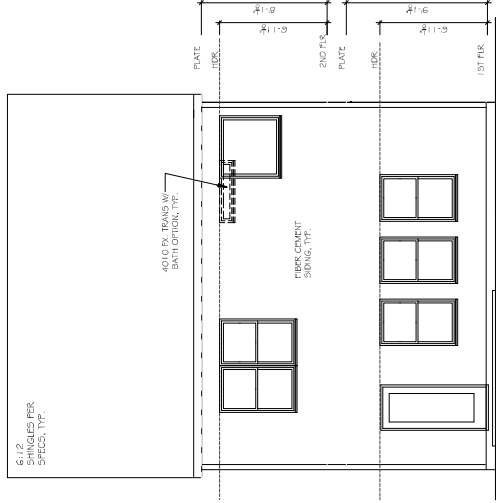

SEAL

REVISION CHANGES	REV. NO.	REV. DATE


DISCLAIMER
THIS COPYRIGHTED DESIGN IS THE PROPERTY OF THE HARTWIN GROUP, INC. AND MAY NOT BE REPRODUCED, PUBLISHED OR USED IN ANY MANNER WITHOUT THE WRITTEN PERMISSION OF THE HARTWIN GROUP, INC. CAUTION: ONLY A QUALIFIED CONTRACTOR OR STRUCTURAL ENGINEER SHOULD BE EMPLOYED TO VERIFY THIS PLAN.

SUBMISSION COLLECTION


START DATE: 04/17/2020
DRAWN BY: MJA/KST
SCALE:

SHEET NO.


- REVISIONS:**
1. CORRECTED WINDOW SIZES AND LOCATIONS
 2. CORRECTED THE ACCURACY OF ALL FINISHES
 3. VERIFY ALL WINDOW SIZES AND LOCATIONS
 4. ADDITIONAL SILENT MARKING
 5. ALL WINDOW SIZES TO BE 1/2" LESS THAN INDICATED

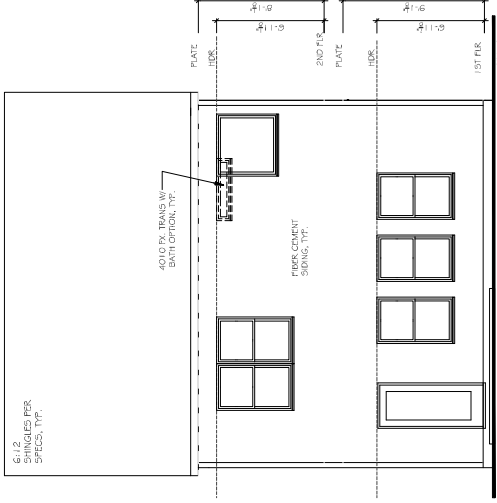


2 REAR ELEVATION
SCALE: 1/4" = 1'-0" (3/32" PER FOOT)

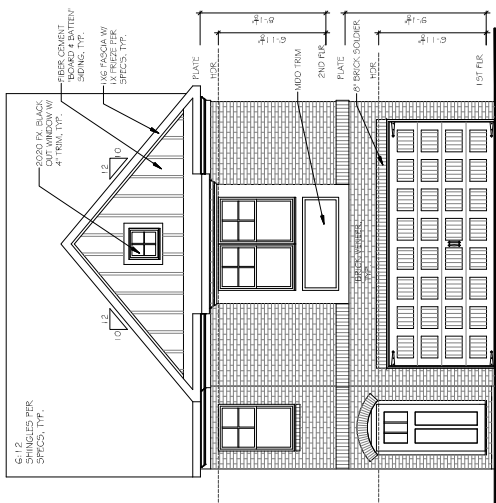


1 FRONT ELEVATION B
SCALE: 1/4" = 1'-0" (3/32" PER FOOT)

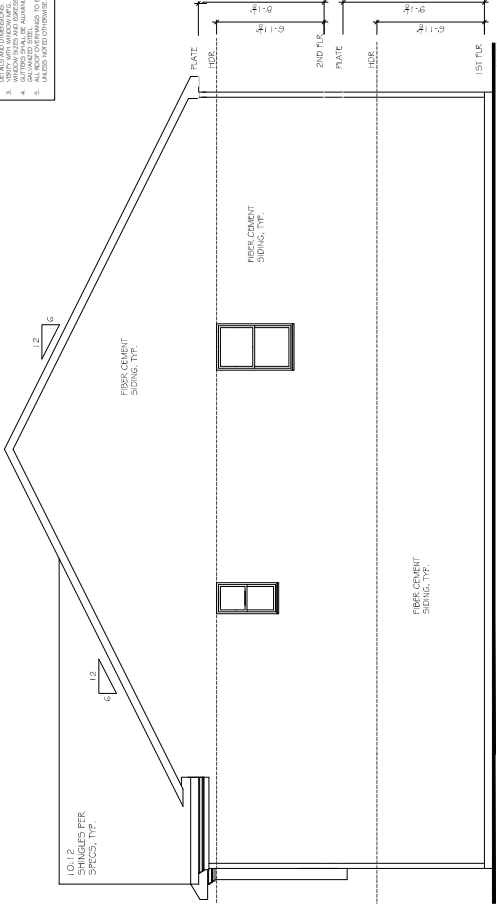

4 RIGHT ELEVATION
SCALE: 1/4" = 1'-0" (3/32" PER FOOT)

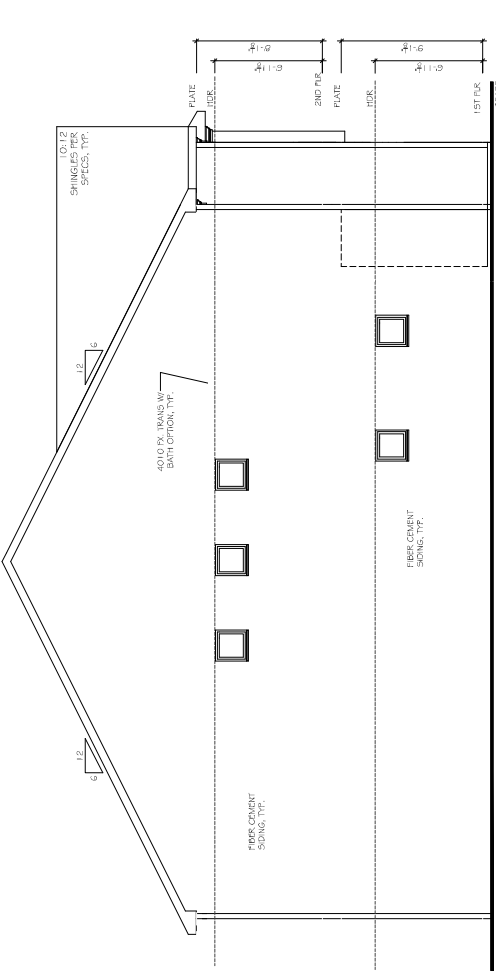

3 LEFT ELEVATION
SCALE: 1/4" = 1'-0" (3/32" PER FOOT)

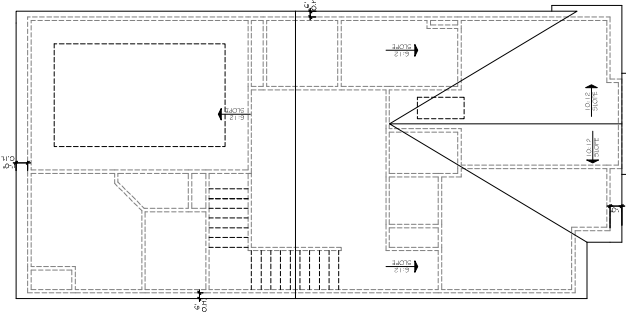

3 ROOF PLAN
SCALE: 3/16" = 1'-0" (3/32" PER FOOT)





SEAL

REVISION CHANGES	REV. NO.	REV. DATE

DISCLAIMER:
 THIS COPYRIGHTED DESIGN IS THE PROPERTY OF THE HARTWIN GROUP, INC. AND MAY BE REPRODUCED OR TRANSMITTED IN ANY FORM OR BY ANY MEANS, WITHOUT THE EXPRESS WRITTEN PERMISSION OF THE HARTWIN GROUP, INC. THE HARTWIN GROUP, INC. ASSUMES NO LIABILITY FOR ANY DAMAGE TO PERSONS OR PROPERTY CAUSED BY OR RESULTING FROM THE USE OF THIS PLAN. ONLY A QUALIFIED CONTRACTOR OR STRUCTURAL ENGINEER IS TO BE CONSULTED TO ADAPT THIS PLAN TO LOCAL CODES.

SUBMISSION COLLECTION	
START DATE	04/17/2020
DRAWN BY:	MJH/KST
SCALE:	
SHEET NO.	A-04
	05

- REMARKS:**
1. CONSULT THE FRAMEWORK CONTRACT DOCUMENTS FOR ALL MATERIALS AND FINISHES.
 2. VERIFY ALL DIMENSIONS AND LOCATIONS WITH THE ARCHITECT PRIOR TO CONSTRUCTION.
 3. VERIFY ALL MATERIALS AND FINISHES WITH THE ARCHITECT PRIOR TO CONSTRUCTION.
 4. VERIFY ALL MATERIALS AND FINISHES WITH THE ARCHITECT PRIOR TO CONSTRUCTION.
 5. ALL ROOF OVERHANGS TO BE 12" UNLESS OTHERWISE NOTED.

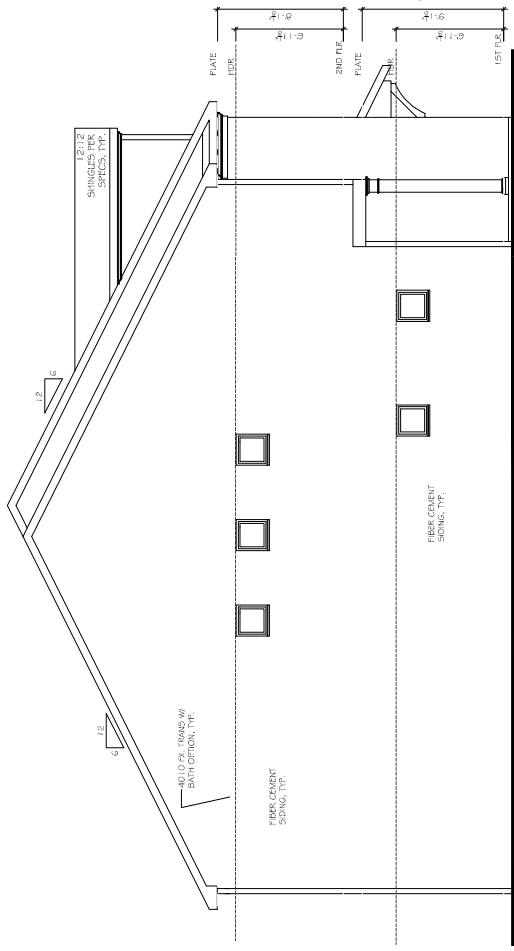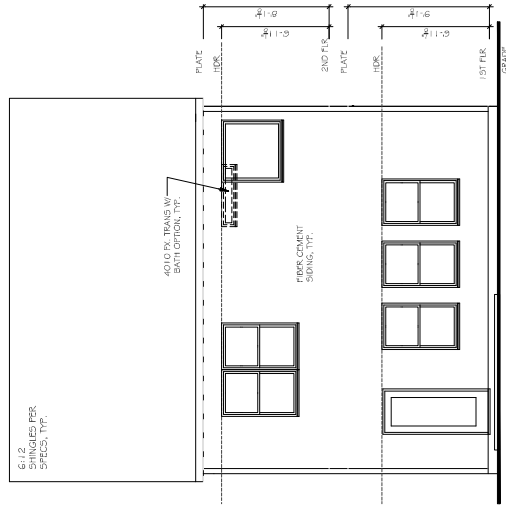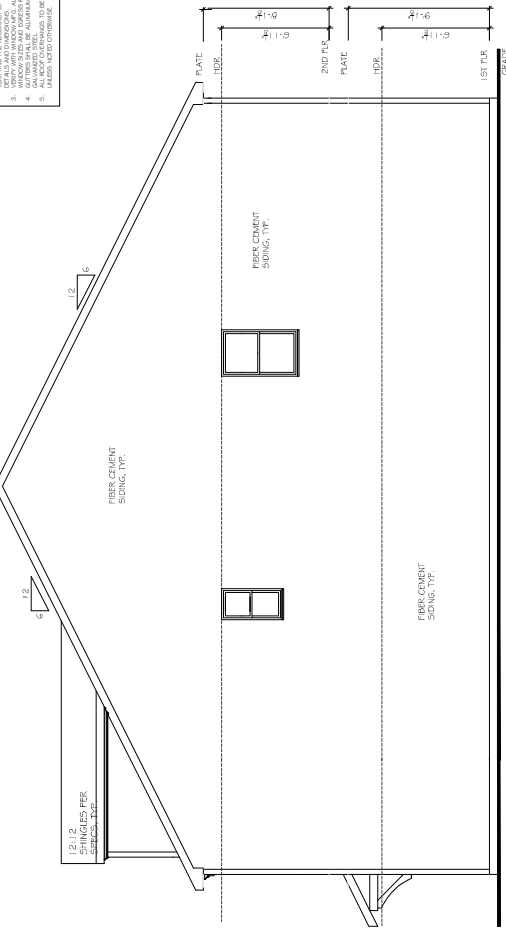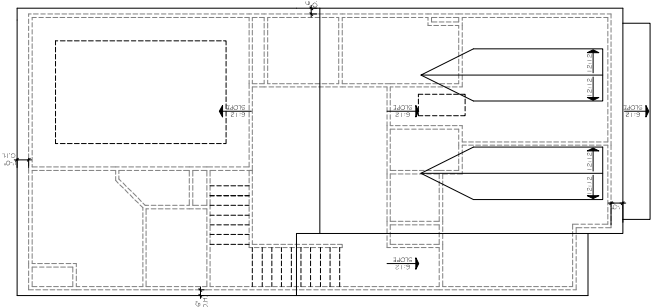

1. ROOF PLAN
 SCALE: 1/8" = 1'-0" (3/16" = 1'-0")

2. RIGHT ELEVATION
 SCALE: 1/8" = 1'-0" (3/16" = 1'-0")

3. REAR ELEVATION
 SCALE: 1/8" = 1'-0" (3/16" = 1'-0")

3. LEFT ELEVATION
 SCALE: 1/8" = 1'-0" (3/16" = 1'-0")

3. FRONT ELEVATION C
 SCALE: 1/8" = 1'-0" (3/16" = 1'-0")






SEAL

REVISION CHANGES	REV. NO.	REV. DATE

DISCLAIMER
 THIS COPYRIGHTED DESIGN IS THE PROPERTY OF THE HARTWIN GROUP, INC. AND MAY BE REPRODUCED OR TRANSMITTED IN ANY FORM OR BY ANY MEANS, WITHOUT THE EXPRESS WRITTEN PERMISSION OF THE HARTWIN GROUP, INC. THE HARTWIN GROUP, INC. IS NOT RESPONSIBLE FOR ANY CONSTRUCTION OR STRUCTURAL DEFICIENCIES OR DAMAGES THAT MAY OCCUR AS A RESULT OF ANY ADAPTATION TO THIS PLAN.
 SUBMISSIONS COLLECTION

START DATE:	04/17/2020
TRAIN BY:	M/HAJT
SCALE:	
SHEET NO.	A-05
OF	05

- REMARKS:**
1. DOWNLOAD THE HARTWIN GROUP APP FROM THE APP STORE OR GOOGLE PLAY.
 2. VISIT OUR WEBSITE AT WWW.HARTWINGROUP.COM FOR THE LATEST INFORMATION AND TO CONTACT THE ARCHITECTURE FIRM.
 3. VISIT OUR WEBSITE AT WWW.HARTWINGROUP.COM FOR THE LATEST INFORMATION AND TO CONTACT THE ARCHITECTURE FIRM.
 4. VISIT OUR WEBSITE AT WWW.HARTWINGROUP.COM FOR THE LATEST INFORMATION AND TO CONTACT THE ARCHITECTURE FIRM.
 5. ALL ROOF DIMENSIONS TO BE 1/2" OVER FINISH.
 6. ALL ROOF DIMENSIONS TO BE 1/2" OVER FINISH.

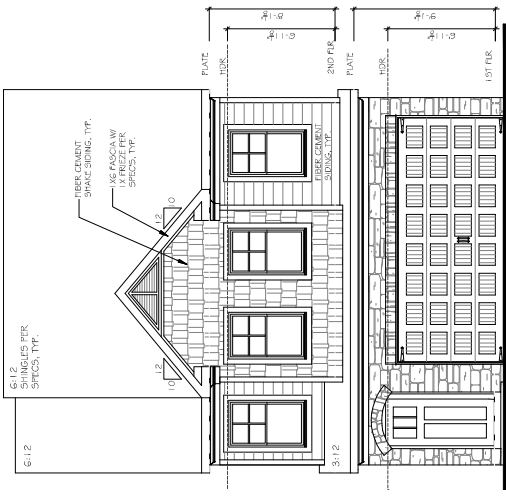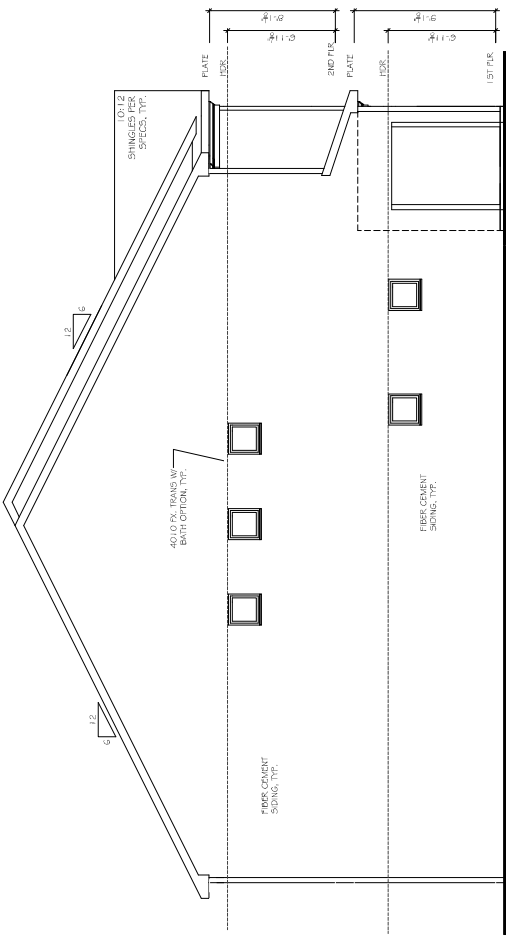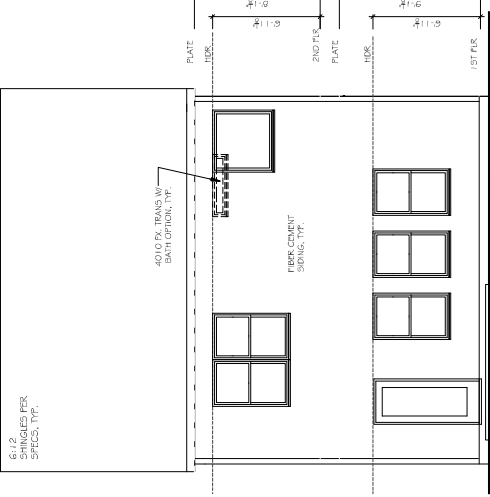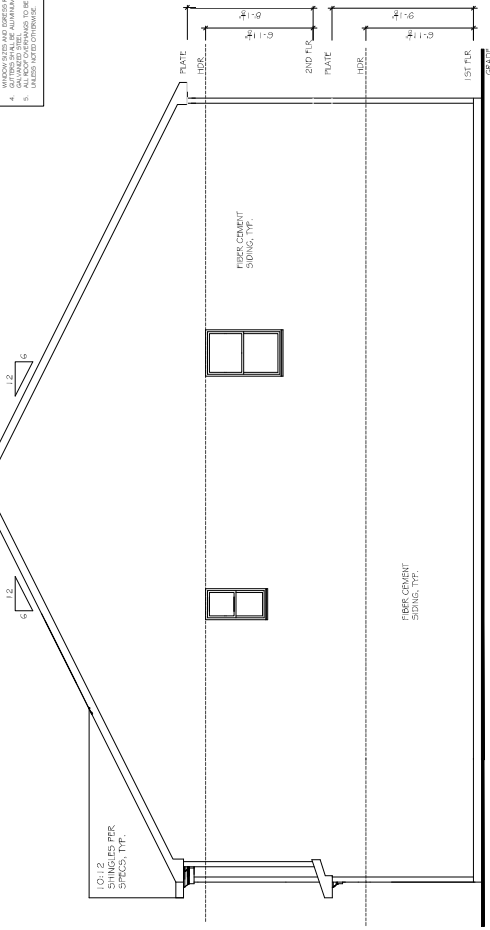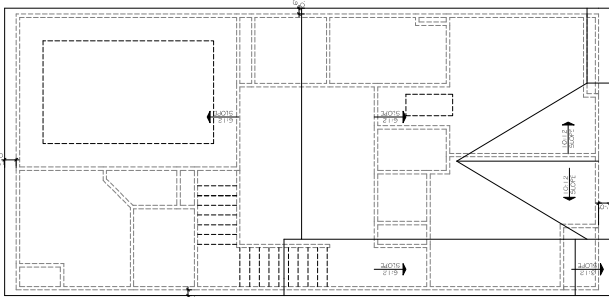

1. ROOF PLAN
 SCALE: 1/8" = 1'-0" (3/16" = 1'-0")

2. RIGHT ELEVATION
 SCALE: 1/8" = 1'-0" (3/16" = 1'-0")

3. REAR ELEVATION
 SCALE: 1/8" = 1'-0" (3/16" = 1'-0")

3. LEFT ELEVATION
 SCALE: 1/8" = 1'-0" (3/16" = 1'-0")

3. FRONT ELEVATION D
 SCALE: 1/8" = 1'-0" (3/16" = 1'-0")

SEAL

REVISION CHANGES
REV. NO. | REV. DATE

1	2/21/2020

DISCLAIMER
THIS COPYRIGHTED DESIGN IS THE PROPERTY OF THE HARTMANN GROUP, INC. AND MAY BE REPRODUCED OR TRANSMITTED IN ANY FORM OR BY ANY MEANS, ELECTRONIC OR MECHANICAL, WITHOUT THE EXPRESS WRITTEN PERMISSION OF THE HARTMANN GROUP, INC.

CAUTION: ONLY A QUALIFIED CONTRACTOR OR STRUCTURAL ENGINEER SHOULD BE CONSULTED TO MODIFY THIS PLAN.

SUBDIVISION COLLECTION

START DATE

04/17/2020


DRAWN BY: M/HAJT

SCALE:


SHEET NO.

A-06


OF

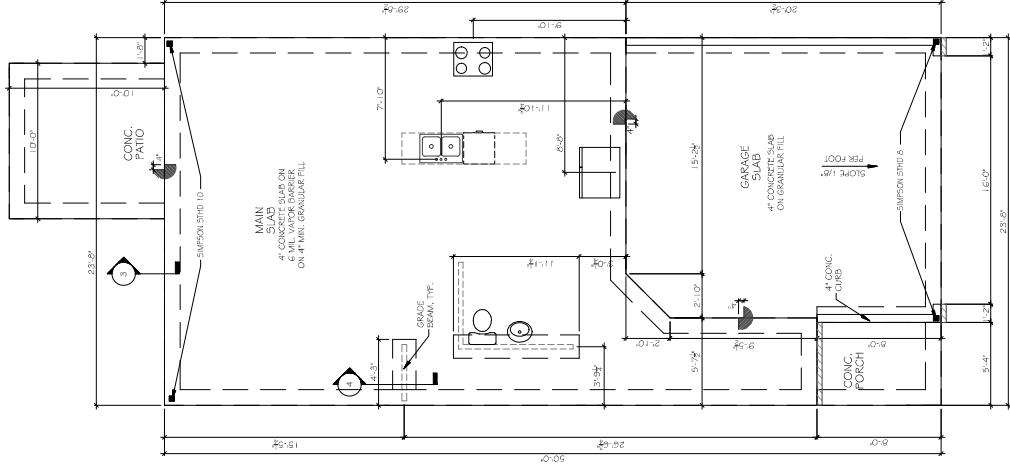

1 SLAB FOUNDATION PLAN
SCALE: 1/8" = 1'-0" (SEE SHEET 520)

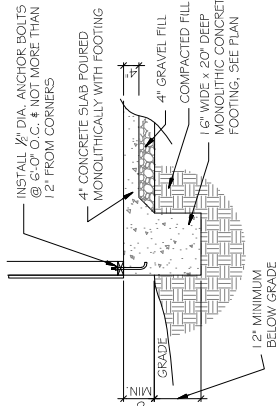


2 FOUNDATION SECTION - EXTERIOR WALL
SCALE: 3/8" = 1'-0" (SEE SHEET 520)

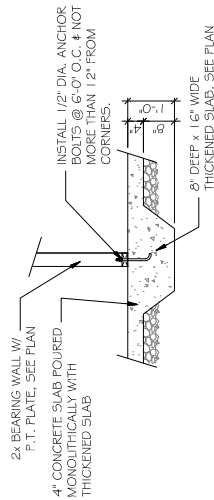


3 THICKENED SLAB SECTION - GRADE BEAM
SCALE: 3/8" = 1'-0" (SEE SHEET 520)

REVISION	CHANGES	REV. NO.	REV. DATE




DISCLAIMER:
 THIS COPYRIGHTED DESIGN IS THE PROPERTY OF PASKIN HOMES GROUP, INC. AND MAY NOT BE REPRODUCED OR TRANSMITTED IN ANY FORM OR BY ANY MEANS WITHOUT THE EXPRESS WRITTEN PERMISSION OF PASKIN HOMES GROUP, INC.
 CAUTION: ONLY A QUALIFIED CONTRACTOR OR STRUCTURAL ENGINEER SHOULD BE REFERRED TO MODIFY THIS PLAN.
 SUBDIVISION COLLECTION:
 START DATE: 04/17/2020
 DRAWN BY: MHK/ST
 SCALE: 1/8" = 1'-0"
 SHEET NO: A-07

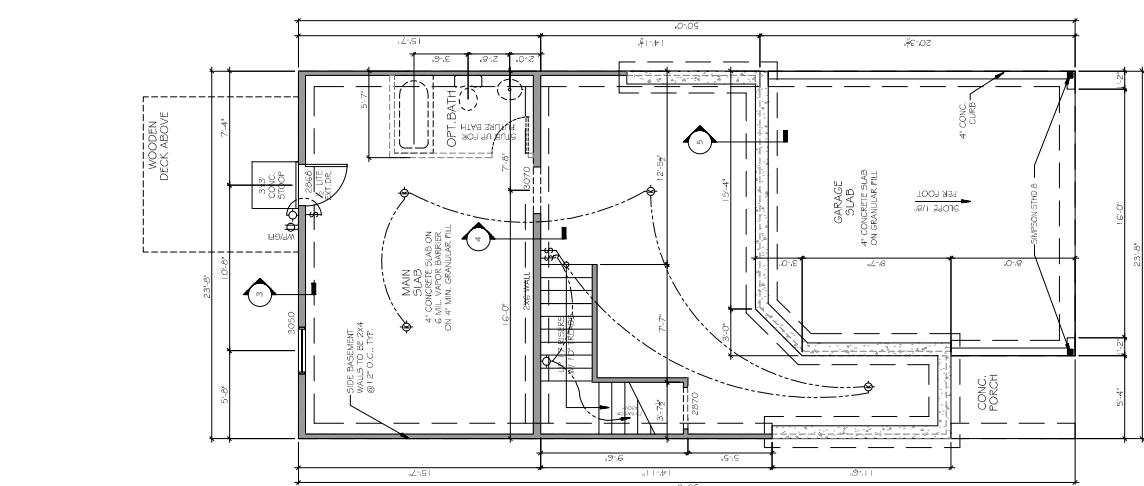

1 MAIN SLAB PLAN
 SCALE: 1/8" = 1'-0" (GROUP SHEET STD)

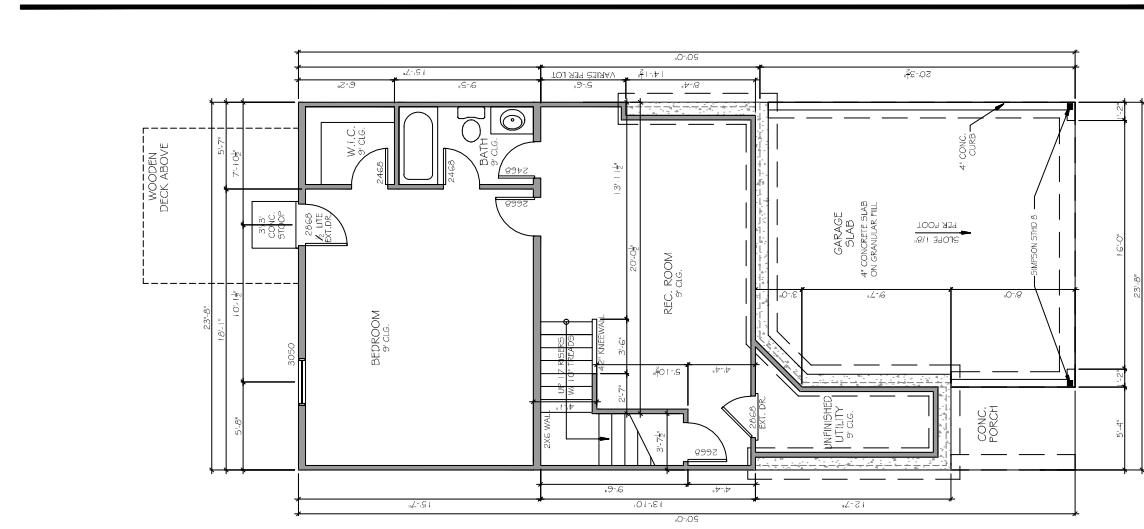

2 FINISHED BASEMENT OPTION
 SCALE: 1/8" = 1'-0" (GROUP SHEET STD)

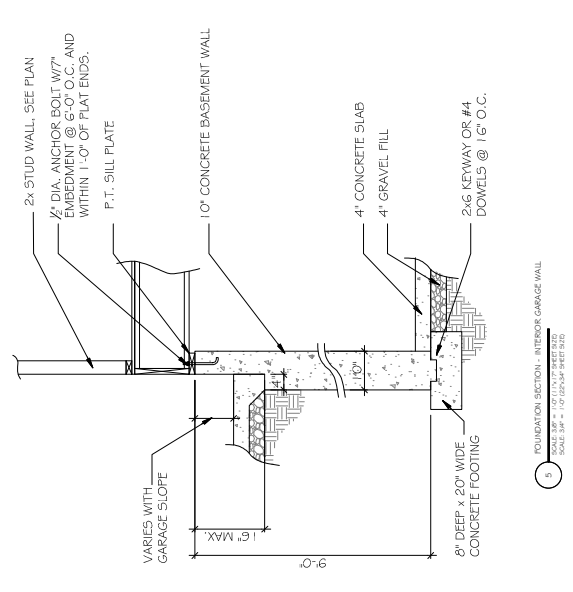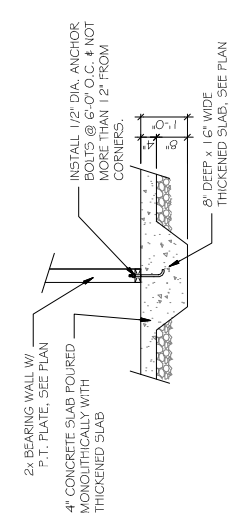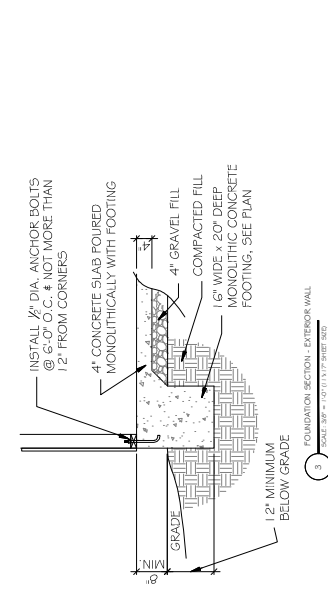


© COPYRIGHT 2017 THE HARTWIN GROUP, INC. - THESE DRAWINGS AND ITS REPRODUCTIONS ARE THE PROPERTY OF THE HARTWIN GROUP, INC. AND MAY NOT BE REPRODUCED, PUBLISHED OR USED IN ANY MANNER WITHOUT THE WRITTEN PERMISSION OF THE HARTWIN GROUP, INC.


REVISION CHANGES	REV. NO.	REV. DATE
	1	12/10/2010

SEAL: _____
 THIS COPYRIGHTED DESIGN IS THE PROPERTY OF THE HARTWIN GROUP, INC. AND MAY NOT BE REPRODUCED, COPIED, OR TRANSMITTED IN ANY FORM OR BY ANY MEANS, WITHOUT THE EXPRESS WRITTEN PERMISSION OF THE HARTWIN GROUP, INC.
 CAUTION: ONLY A QUALIFIED CONTRACTOR OR STRUCTURAL ENGINEER SHOULD BE CONSULTED TO MODIFY THIS PLAN.


DISCLAIMER:
 SUBMITTER COLLECTION:
 START DATE: 04/17/2010
 DRAWN BY: M.H.A.K.T.
 SCALE: _____
 SHEET NO: _____

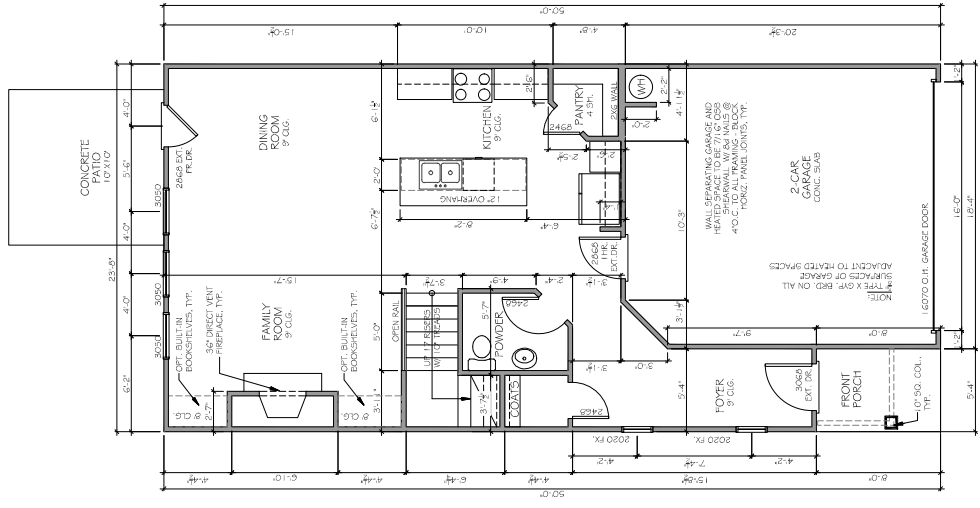

1 1ST FLOOR PLAN (REV. A.1.0)
 SCALE: 1/8" = 1'-0" (CONC. SHEET 2/3)

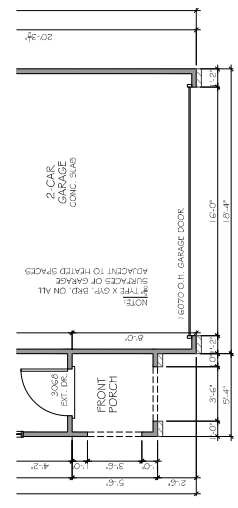

1 1ST FLOOR PLAN (REV. B.1)
 SCALE: 1/8" = 1'-0" (CONC. SHEET 2/3)

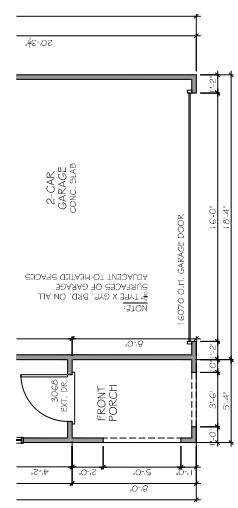

1 1ST FLOOR PLAN (REV. D.1)
 SCALE: 1/8" = 1'-0" (CONC. SHEET 2/3)

SEAL:

REVISION CHANGES
REV. NO. | REV. DATE

REV. NO.	REV. DATE
1	12.10.2020

DISCLAIMER:

THIS COPYRIGHTED DESIGN IS THE PROPERTY OF THE HARTWIN GROUP, INC. AND MAY NOT BE REPRODUCED OR USED IN ANY WAY WITHOUT THE WRITTEN PERMISSION OF THE HARTWIN GROUP, INC. WITHOUT THE EXPRESSED WRITTEN PERMISSION OF THE HARTWIN GROUP, INC.

CAUTION: ONLY A QUALIFIED CONTRACTOR OR STRUCTURAL ENGINEER SHOULD BE CONSULTED TO MODIFY THIS PLAN.

SUBVISIONS COLLECTION:

START DATE:

DATE: 04/17/2020


TRAIN BY: MARKET

SCALE:


SHEET NO:

A-09


OF

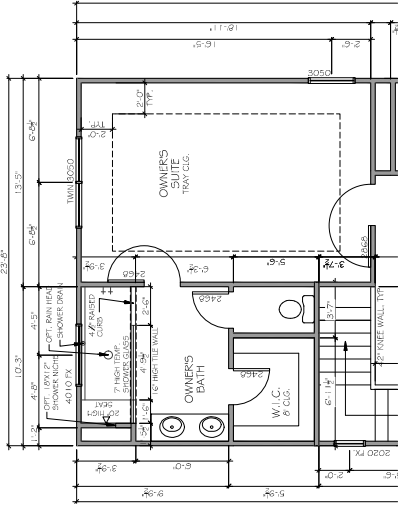


5 MEGA SHOWER
SCALE: 1/8" = 1'-0" (1/8" PER FOOT)
SCALE: 1/8" = 1'-0" (25/32" PER FOOT)

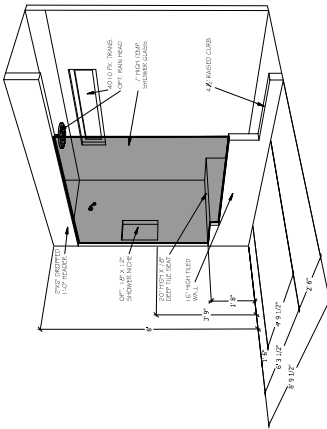


6 MEGA SHOWER DETAIL
SCALE: 1/8" = 1'-0" (1/8" PER FOOT)
SCALE: 1/8" = 1'-0" (25/32" PER FOOT)

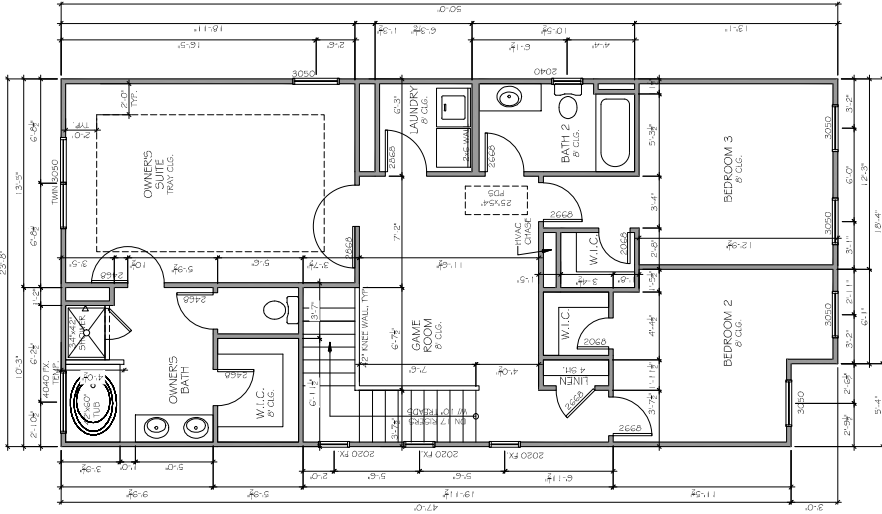


1 2ND FLOOR PLAN (REV. A)
SCALE: 1/8" = 1'-0" (25/32" PER FOOT)

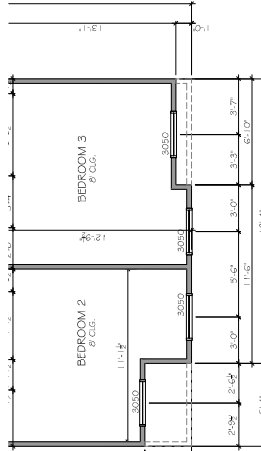

4 2ND FLOOR PLAN (ELEV. D)
SCALE: 1/8" = 1'-0" (1/8" PER FOOT)
SCALE: 1/8" = 1'-0" (25/32" PER FOOT)

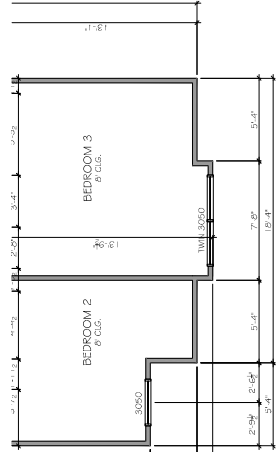

8 2ND FLOOR PLAN (ELEV. B)
SCALE: 1/8" = 1'-0" (25/32" PER FOOT)

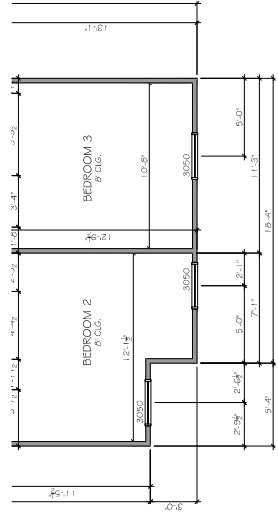


3 2ND FLOOR PLAN (ELEV. C)
SCALE: 1/8" = 1'-0" (25/32" PER FOOT)

SEAL

REVISION CHANGES	REV. NO.	REV. DATE

DISCLAIMER
 THIS COPYRIGHTED DESIGN IS THE PROPERTY OF THE HARTWIN GROUP, INC. AND MAY BE REPRODUCED OR TRANSMITTED IN ANY FORM OR BY ANY MEANS WITHOUT THE EXPRESS WRITTEN PERMISSION OF THE HARTWIN GROUP, INC.
 CAUTION: ONLY A QUALIFIED ELECTRICIAN SHOULD BE PERMITTED TO MODIFY THIS PLAN.
 SUBDIVISION COLLECTION

START DATE: 04/17/2020
 DRAWN BY: MHAJKT
 SCALE:
 SHEET NO.

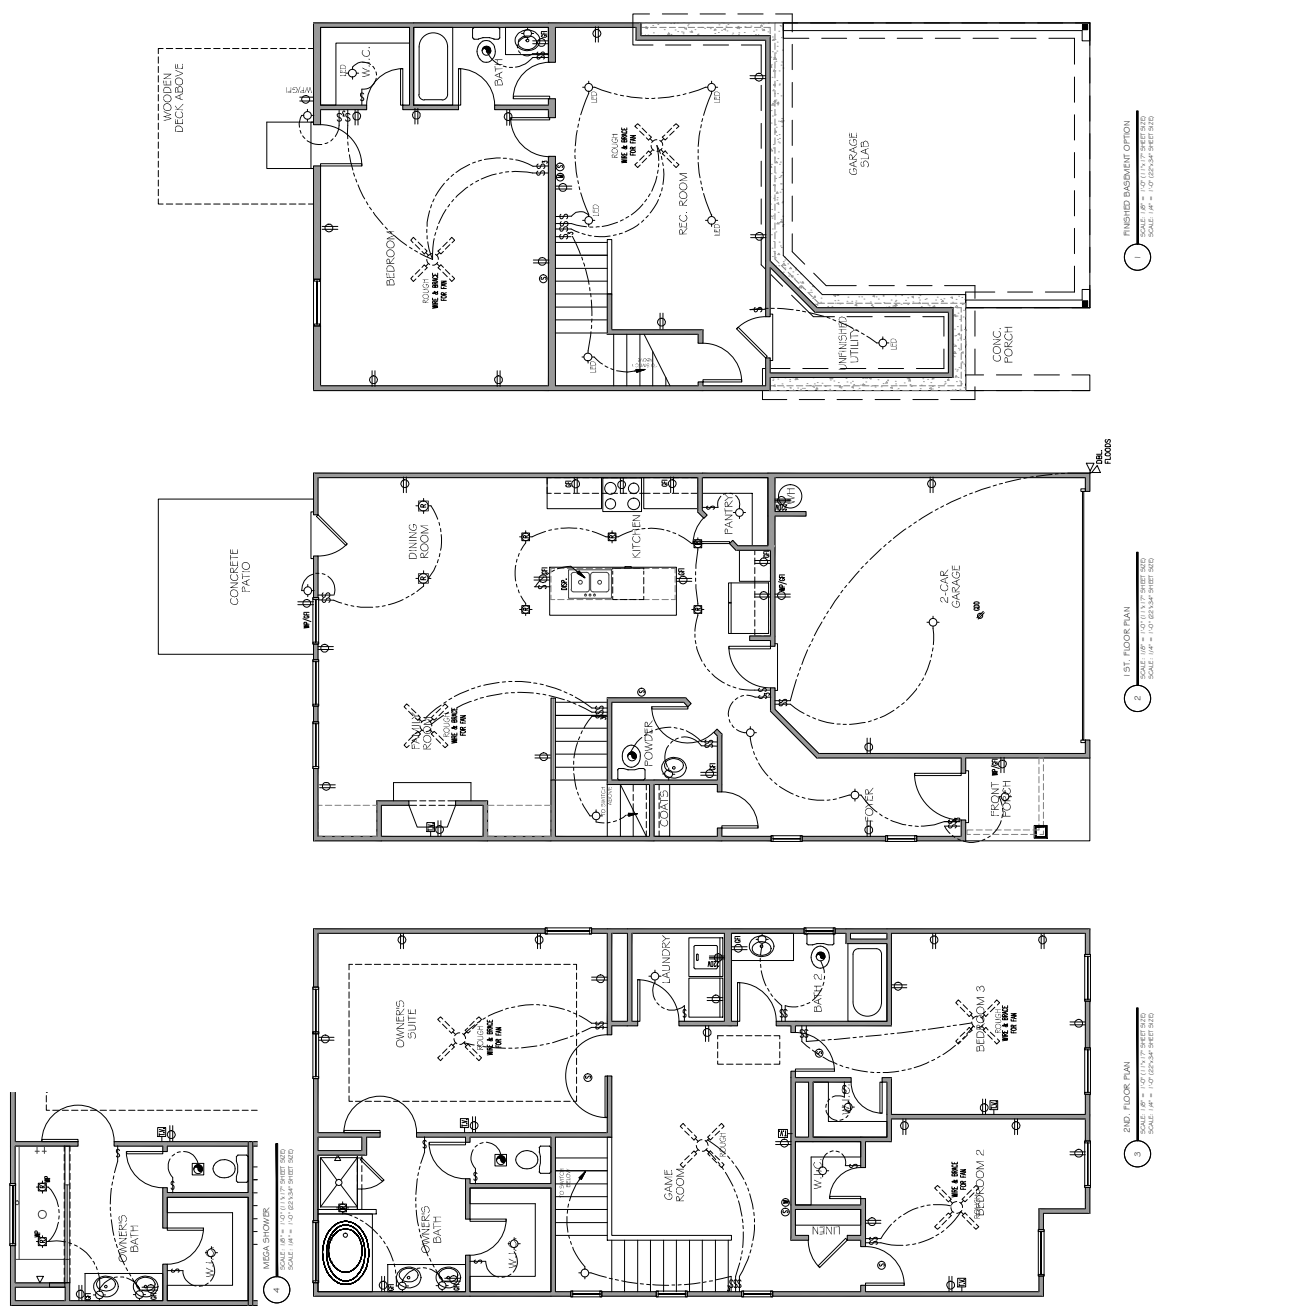

ELECTRICAL LEGEND

SYMBOL	DESCRIPTION
○	OUTLET OUTLET (GROUNDING TYPE)
○	WATERPROOF DUPLEX OUTLET (W.C.)
○	WALL SWITCH CONTROLLED DUPLEX OUTLET (W.S.C.)
○	SMOKE DETECTOR
○	GROUND FAULT INTERRUPT ABOVE COUNTER
○	GROUND FAULT INTERRUPT
○	FLOOR FLOOR WALL SWITCH CONTROLLED
○	220VOLT OUTLET OR CONNECTION
○	TELEVISION ANTENNA/CABLE OUTLET
○	TELEPHONE OUTLET LOCATION
○	DOOR CHIME LOCATION
○	SINGLE POLE SWITCH
○	4-WAY SWITCH
○	3-WAY SWITCH
○	CEILING MOUNTED LIGHT FIXTURE
○	WALL BRACKET MOUNTED LIGHT FIXTURE
○	BATH STRIP LIGHT
○	CARBON MONOXIDE DETECTOR
○	SMOKE DETECTOR
○	RECESSIBLE CEILING MOUNTED LIGHT FIXTURE
○	RECESSED CEILING LIGHT FIXTURE
○	RECESSED LIGHTING FIXTURE
○	2 x 4 FLUORESCENT LIGHT
○	EXTERIOR GAS ALUMINUM FLOOD LIGHTS
○	FLUSH MOUNT CEILING LIGHT W/ WIRE AND DRAGGING FUNCTION
○	LIGHTED CEILING FAN PACKAGE
○	LIGHT/FAN COMBO - EXHAUST
○	CEILING MOUNTED FAN - EXHAUST
○	DOOR BELL BUTTON
○	THERMISTAT
○	AUTOMATIC GARAGE DOOR OPENER OUTLET

NOTE: ALL WALL OUTLETS MOUNTED 2' FROM FLOOR AND MOUNTED 18" FROM PARTITION.

1. FINISHED BASEMENT OPTION
 SCALE: 1/4" = 1'-0" (25X3/4 SHEET SIZE)

2. 1ST FLOOR PLAN
 SCALE: 1/4" = 1'-0" (25X3/4 SHEET SIZE)

3. 2ND FLOOR PLAN
 SCALE: 1/4" = 1'-0" (25X3/4 SHEET SIZE)