


OWNER / PROJECT MANAGER
 THE TRUCK FARM, LLC
 ATTN: MARK CAMPBELL
 70 LAKE ROAD, WIRAM, GA 30141
 770-596-4330

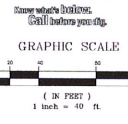


NOTE:
 CONTRACTOR SHALL VERIFY LOCATIONS AND ELEVATIONS OF EXISTING UTILITIES PRIOR TO BEGINNING CONSTRUCTION. CONTRACTOR SHALL BE SPECIFICALLY RESPONSIBLE FOR CONTACTING ALL UTILITY COMPANIES THAT MOST LIKELY EXISTING UTILITIES ON SITE TO DETERMINE IF ANY UTILITIES SHOWN ARE FOR THE CONTRACTOR'S CONVENIENCE ONLY. THERE MAY BE OTHER UTILITIES THAT WERE SHOWN ON THESE PLANS. THE LOCAL JURISDICTION DEPARTMENT OF TRANSPORTATION ASSUMES NO RESPONSIBILITY FOR THE LOCATIONS SHOWN. IT IS THE OWNER'S AND HIS/HER CONTRACTOR'S RESPONSIBILITY TO VERIFY THE LOCATIONS OF ALL UTILITIES WITHIN THE LIMITS OF THE WORK. ALL CLAIMS MADE AS A RESULT OF DAMAGES MADE TO THE EXISTING UTILITIES BY THE CONTRACTOR SHALL BE THE SOLE RESPONSIBILITY OF THE CONTRACTOR.

NOTE:
 1. BOUNDARY INFORMATION SHOWN OBTAINED FROM A BOUNDARY SURVEY PERFORMED BY THE SOUTHEAST CIVIL GROUP.
 2. TOPOGRAPHIC DATA OBTAINED FROM A COMBINATION OF GIS WHICH IS APPROXIMATE AND A SURVEY PERFORMED BY THE SOUTHEAST CIVIL GROUP.
 3. THE F.I.R.M. PANEL 1326701924M DATE 03/16/2012 INDICATES THIS PROPERTY OR A PORTION IS LOCATED IN A FLOOD HAZARD AREA.
 4. THE U.S. FISH & WILDLIFE NATIONAL WETLANDS INVENTORY MAP HAS BEEN CONSULTED, AND NO WETLANDS ARE SHOWN TO BE PRESENT WITHIN PROJECT LIMITS.

LEGEND	
3/8" 300 GALS/BASIN	3/8" 300 GALS/BASIN
1" 1000 GALS/BASIN	1" 1000 GALS/BASIN
2" 2000 GALS/BASIN	2" 2000 GALS/BASIN
4" 4000 GALS/BASIN	4" 4000 GALS/BASIN
6" 6000 GALS/BASIN	6" 6000 GALS/BASIN
100" 100000 GALS/BASIN	100" 100000 GALS/BASIN

DESCRIPTION	
DATE	
REV.	
SOUTHEAST CIVIL GROUP ENGINEERS & ARCHITECTS 1000 W. BIRCHEN, GAITHERSBURG, MD 20878 410-417-1100 WWW.SOUTHEASTCIVILGROUP.COM	
JOB #	251211
SCALE	1"=40'
DATE	05/31/2026
DRAWN BY	ATP
CHECKED BY	ATP
EXISTING CONDITIONS MAP POWDER SPRINGS TRUCK FARM	
LOCATED IN ALL 911 DISTRICTS IN SECTION 2 FUNDING PROVIDED BY THE STATE OF GEORGIA	
SHEET:	C001

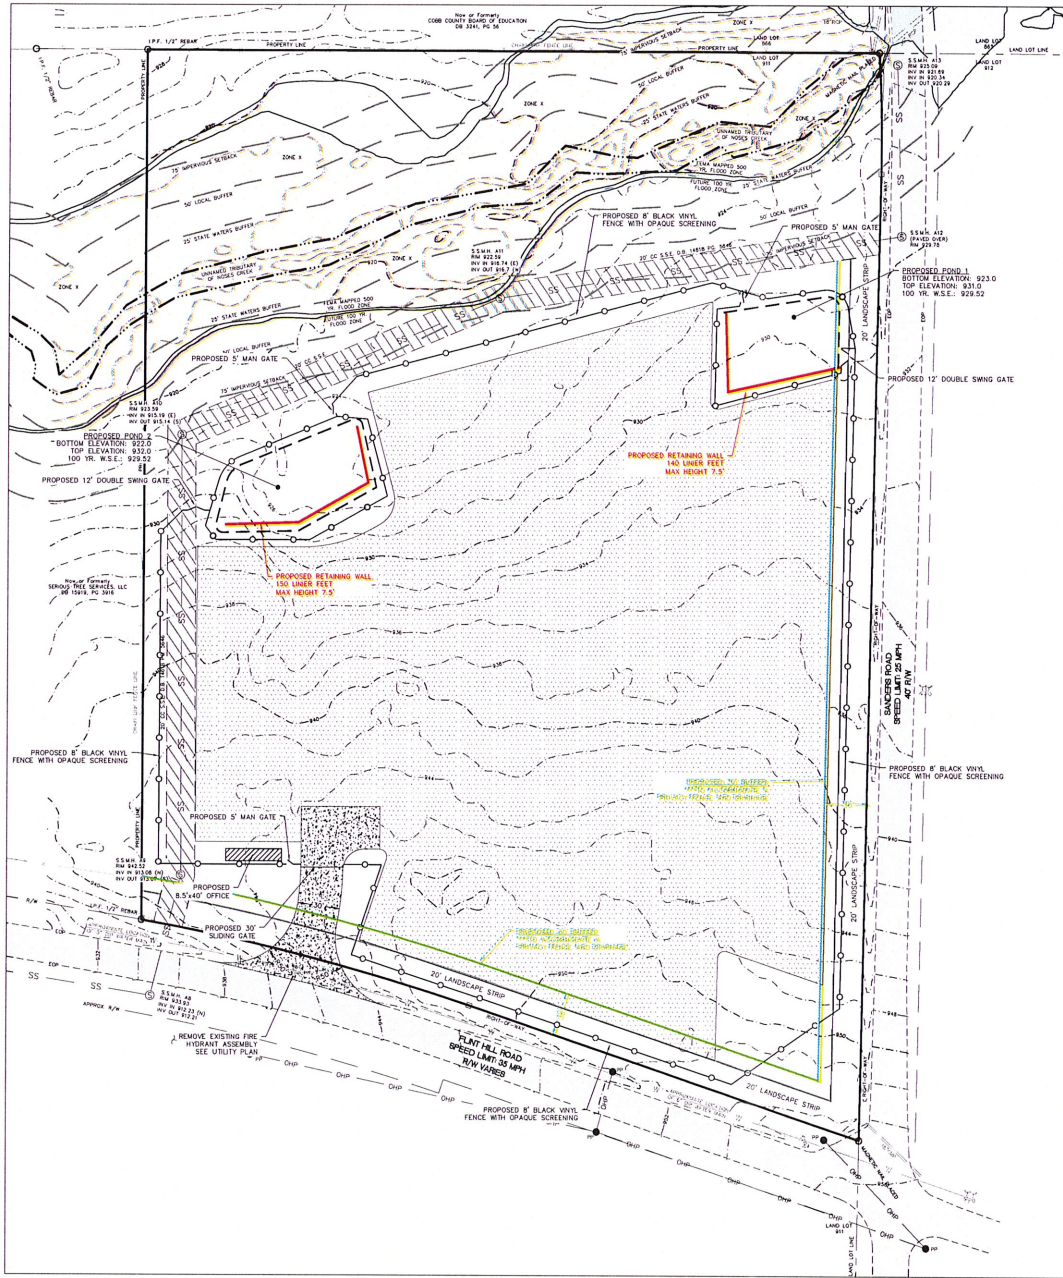

SITE DISTANCE TABLE				
# LANES	TYPE	SPEED LIMIT	DISTANCE	REQUIREMENT MET
2	SDL	35 MPH	350	YES
2	SDL	35 MPH	350	YES


I CERTIFY THAT THE INTERSECTION SIGHT DISTANCE FOR THIS PROJECT MEETS THE MINIMUM REQUIREMENTS SET FORTH BY GDOT REGULATIONS FOR DRIVEWAYS AND ENVIROMENT CONTROL.

03/31/2026
DATE

MICHAEL G. FORLAW, GA FE NO. 41025

PAVING LEGEND	
ASPHALT MILLINGS	-8" COMPACTED EARTH
	-4" ASPHALT MILLINGS
CONCRETE PAVEMENT	-8" COMPACTED G.A.B.
	-6" 4000 PSI FIBERWEH CONCRETE
CONCRETE	-4" 3000 PSI CONCRETE

OWNER / PROJECT MANAGER
THE TRUCK FARM, LLC
ATTN: MARK CAMPBELL
70 LAKE ROAD, HIRAM, GA 30141
770-596-4330

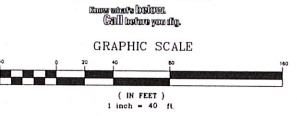

GENERAL SITE DATA:

OWNER/PROJECT MANAGER
THE TRUCK FARM, LLC
ATTN: MARK CAMPBELL
70 LAKE ROAD, HIRAM, GA 30141
770-596-4330

- SITE ADDRESS: 3989 FLINT HILL ROAD, POWDER SPRINGS, GA 30127
- PARCEL: 190310050
- LAND LOT: 911
- DISTRICT: 19
- SITE AREA: 8.050 +/- ACRES
- PROPOSED USE: TRUCK PARKING
- ZONING: LI - LIGHT INDUSTRIAL

SETBACKS:
FRONT = 50' SIDE = 20' REAR = 40'

- DISTURBED AREA: 5.88 AC
- EXISTING IMPERVIOUS AREA: 0 S.F.
- PROPOSED IMPERVIOUS AREA: 113,256 S.F.
- WATER AVAILABILITY: PUBLIC
- SEWER AVAILABILITY: PUBLIC

- SITE NOTES**
- ALL DIMENSIONS ARE TO BACK OF CURB UNLESS NOTED OTHERWISE
 - DARKED DIRECTIONAL ARROWS SHOWN TO DEMONSTRATE TRAFFIC FLOW ONLY, NOT PROPOSED TO BE MARKED ON PAVEMENT
 - PAVING SPECIFICATIONS TO BE ADVISED BY PROJECT GEOTECHNICAL ENGINEER PRIOR TO CONSTRUCTION
 - ALL PROPOSED RETAINING WALLS TO BE DESIGNED BY A GEORGIA REGISTERED PROFESSIONAL ENGINEER
 - ALL RETAINING WALLS OVER 30 HIGHS IN HEIGHT SHALL HAVE METAL GUARDRAIL / RAILING
 - CONTRACTOR TO FIELD VERIFY ALL DIMENSIONS PRIOR TO CONSTRUCTION
 - CONSTRUCTION & MATERIALS SHALL COMPLY WITH THE APPROPRIATE GOVERNING AGENCY'S STANDARDS & SPECIFICATIONS
 - UTILITY LOCATIONS SHOWN ARE APPROXIMATE. BEWARE OF HIDDEN UTILITIES NOT SHOWN. CONTACT APPROPRIATE UTILITY COMPANIES PRIOR TO EXCAVATION
 - BUILDING FOOTPRINT SHOWN IS APPROXIMATE. SEE ARCHITECTURAL PLANS
 - SEE SITE DETAILS SHEET FOR APPLICABLE DETAILS.

- NOTE:**
- BOUNDARY INFORMATION SHOWN OBTAINED FROM A BOUNDARY SURVEY PERFORMED BY THE SOUTHEAST CIVIL GROUP
 - TOPOGRAPHIC DATA OBTAINED FROM A COMBINATION OF GIS WHICH IS APPROPRIATE AND A SURVEY PERFORMED BY THE SOUTHEAST CIVIL GROUP
 - THE F.I.R.M. PANEL 150300050N - DATE 03/04/2013 INDICATES THIS PROPERTY OR A PORTION - IS LOCATED IN A FLOOD HAZARD AREA
 - THE U.S. FISH & WILDLIFE NATIONAL WETLANDS INVENTORY MAP HAS BEEN CONSULTED, AND NO WETLANDS ARE SHOWN TO BE PRESENT WITHIN PROJECT LIMITS.

LEGEND	
1" X 1" GRID	EXISTING CONCRETE
2" X 2" GRID	EXISTING ASPHALT
3" X 3" GRID	EXISTING GRAVEL
4" X 4" GRID	EXISTING SAND
5" X 5" GRID	EXISTING CLAY
6" X 6" GRID	EXISTING SILT
7" X 7" GRID	EXISTING MUD
8" X 8" GRID	EXISTING ORGANIC
9" X 9" GRID	EXISTING VEGETATION
10" X 10" GRID	EXISTING WATER
11" X 11" GRID	EXISTING SWAMP
12" X 12" GRID	EXISTING BARE
13" X 13" GRID	EXISTING OPEN
14" X 14" GRID	EXISTING POND
15" X 15" GRID	EXISTING LAKE
16" X 16" GRID	EXISTING RIVER
17" X 17" GRID	EXISTING CREEK
18" X 18" GRID	EXISTING DRAINAGE
19" X 19" GRID	EXISTING EROSION
20" X 20" GRID	EXISTING SCOUR
21" X 21" GRID	EXISTING DEPOSIT
22" X 22" GRID	EXISTING SAND
23" X 23" GRID	EXISTING SILT
24" X 24" GRID	EXISTING MUD
25" X 25" GRID	EXISTING ORGANIC
26" X 26" GRID	EXISTING VEGETATION
27" X 27" GRID	EXISTING WATER
28" X 28" GRID	EXISTING SWAMP
29" X 29" GRID	EXISTING BARE
30" X 30" GRID	EXISTING OPEN
31" X 31" GRID	EXISTING POND
32" X 32" GRID	EXISTING LAKE
33" X 33" GRID	EXISTING RIVER
34" X 34" GRID	EXISTING CREEK
35" X 35" GRID	EXISTING DRAINAGE
36" X 36" GRID	EXISTING EROSION
37" X 37" GRID	EXISTING SCOUR
38" X 38" GRID	EXISTING DEPOSIT
39" X 39" GRID	EXISTING SAND
40" X 40" GRID	EXISTING SILT
41" X 41" GRID	EXISTING MUD
42" X 42" GRID	EXISTING ORGANIC
43" X 43" GRID	EXISTING VEGETATION
44" X 44" GRID	EXISTING WATER
45" X 45" GRID	EXISTING SWAMP
46" X 46" GRID	EXISTING BARE
47" X 47" GRID	EXISTING OPEN
48" X 48" GRID	EXISTING POND
49" X 49" GRID	EXISTING LAKE
50" X 50" GRID	EXISTING RIVER

SPR-2026-P002
26DR-LDP0003

REV.	DATE	DESCRIPTION
1	03/31/2026	ISSUED FOR PERMITTING



SOUTHEAST CIVIL GROUP

ENGINEERS ARCHITECTS PLANNERS
1000 W. WASHINGTON ST., SUITE 100
DOUGLASVILLE, GA 30135
770-596-4330 | ECP@SOUTHEASTCIVIL.COM

JOB # 251211

SCALE: 1"=40'

DATE: 03/31/2026

DRAWN BY: MGF

CHECKED BY: MGF

SITE PLAN

POWDER SPRINGS TRUCK FARM

ISSUED FOR PERMITTING IN SECTIONS 2
POWDER SPRINGS, GA. SUBMITTAL 150300050N

SHEET:

C100