

THIS SHEET PLOTS ON 42" X 30"


2/15/2023 9:05:59 AM BIM 360://2021-367 - Powder Springs Municipal/2021-367-PS MUNI_A21.rvt © Copyright 2020 by Croft & Associates, PC. All rights reserved. This document is property of Croft & Associates, PC. It is to be used only for the specific project referred to or identified herein and is not to be used on other projects, in whole or in part, except by the express written agreement of Croft & Associates, PC.

ARCHITECTURAL KEYNOTES LEGEND	
TAG #	TAG DESCRIPTION
1	BRICK VENEER SYSTEM (MANUFACTURER = INTERSTATE BRICK, COLOR = CHIPPEWA).
2	BRICK VENEER SYSTEM, PAINTED
3	EXTERIOR STONE VENEER SYSTEM.
5	ALUMINUM METAL PANEL.
6	EIFS.
7	ALUMINUM STOREFRONT SYSTEM.
8	ALUMINUM CURTAIN WALL SYSTEM.
9	SPANDREL.
10	HOLLOW METAL DOOR AND FRAME, PAINT.
11	EXISTING ROOF TO REMAIN.
12	NEW SHINGLE ROOF TO MATCH EXISTING ROOF.
13	TPO MEMBRANE ON POLYISO ROOF INSULATION.
14	CANOPY.
15	PRE-FABRICATED ALUMINUM SUNSHADE.
17	PRE-FINISHED METAL COPING.
18	METAL FASCIA.
19	HEAVY TIMBER BRACKET, BEAM AND POST, SEE ELEVATIONS
20	ROUND CONCRETE COLUMN.
23	1'-0" HEIGHT METAL CHANNELING TEXT & SIGNAGE SYSTEM.
24	PRECAST SILL.
25	PREFINISHED ALUMINUM DOWNSPOUT AND THROUGH WALL SCUPPER.
34	KNOX BOX LOCATION.
35	SCREEN WALL.
36	EXIT ONLY GATE WITH PANIC HARDWARE.
52	EXISTING EXTERIOR FACADES TO BE PREPPED AND PAINTED ON ALL SIDES.


CROFT

Croft & Associates
 3380 Blue Springs Road
 Kennesaw, Georgia 30144
 770.529.7714 (p) 770.529.7716 (f)
 www.croftae.com


MACALLAN CONSTRUCTION
 1642 Powers Ferry Road Southeast
 Suite 250
 Marietta, Georgia 30067
 404.603.8833
 www.macallanconstruction.com

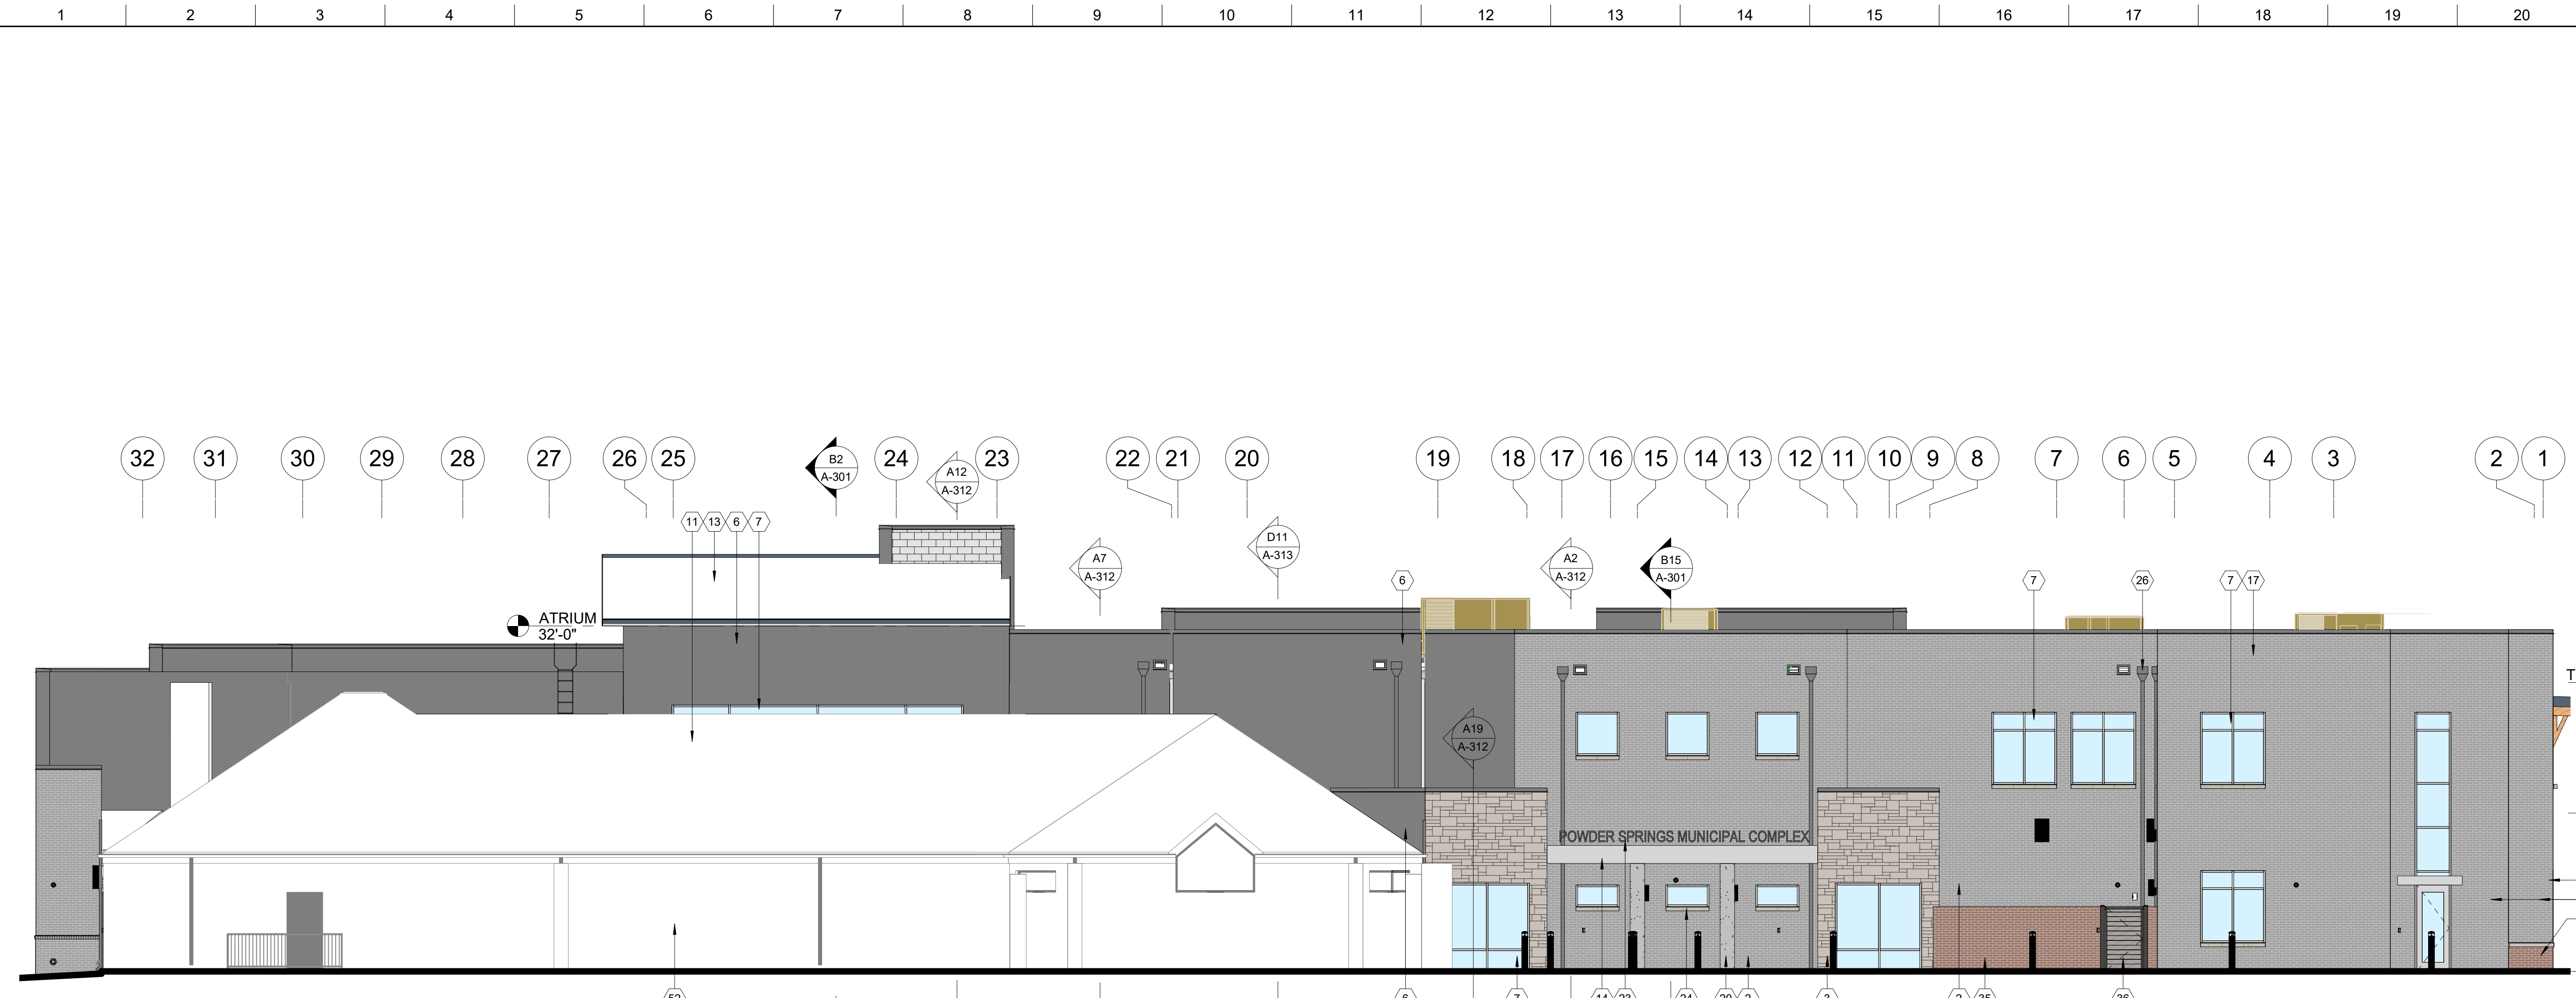


K1 EXTERIOR ELEVATION - NORTH
 1/8" = 1'-0"
 0 5 10 25 FT

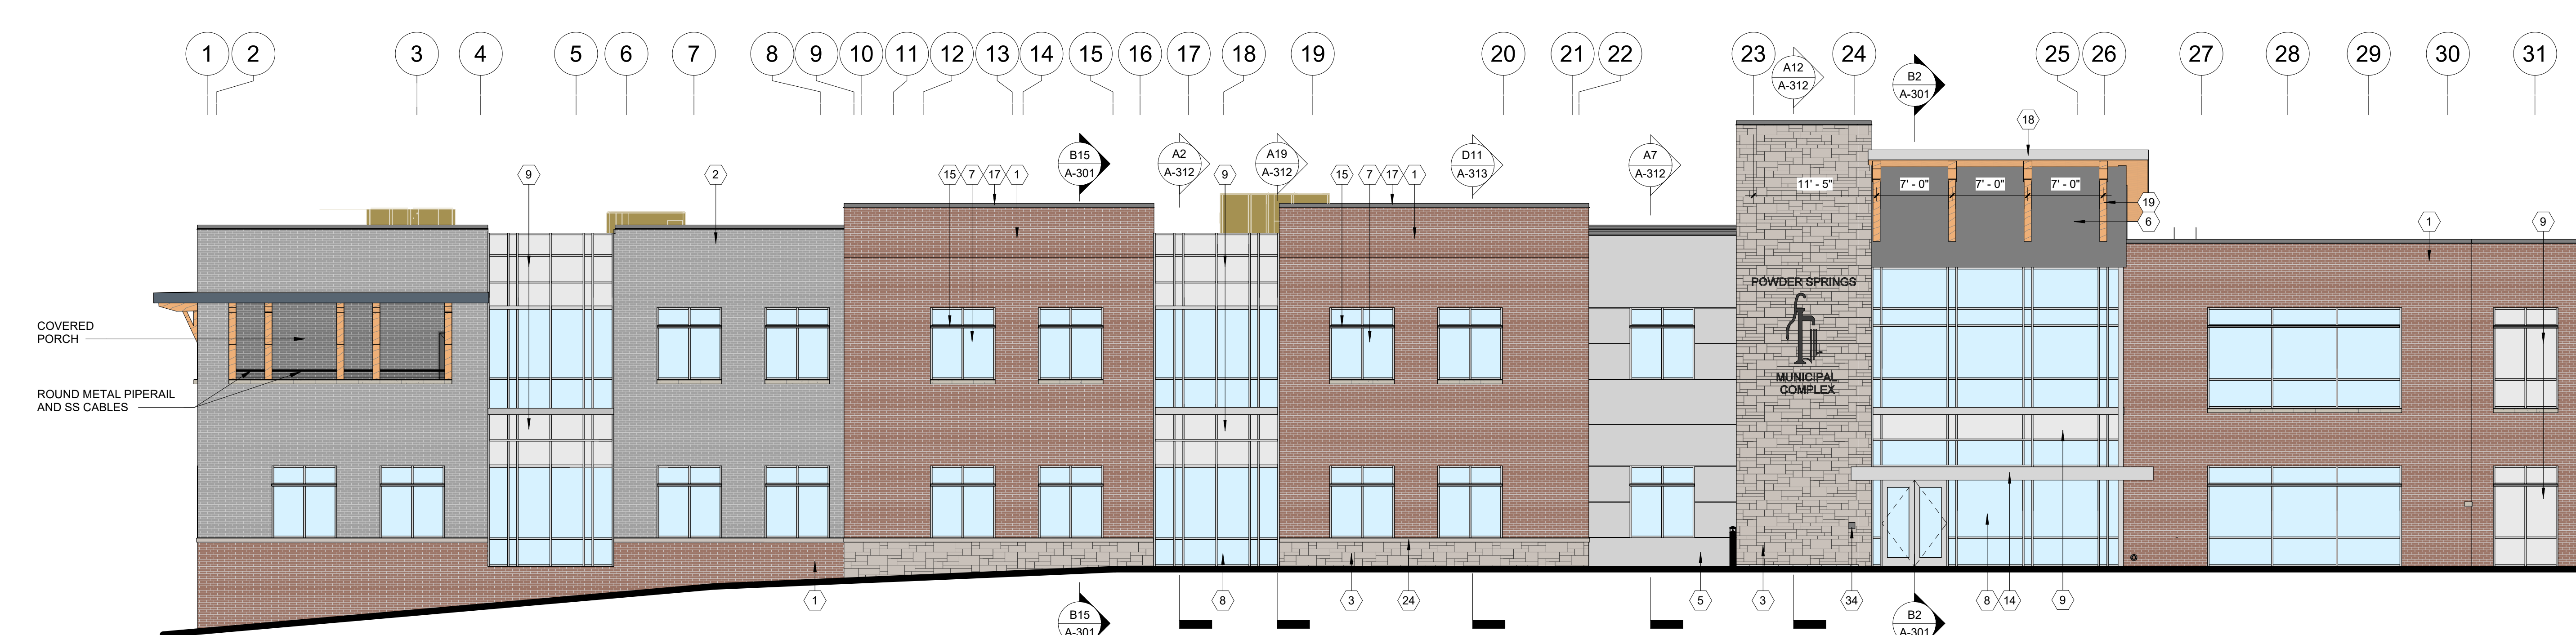

F1 EXTERIOR ELEVATION - SOUTH
 1/8" = 1'-0"
 0 5 10 25 FT

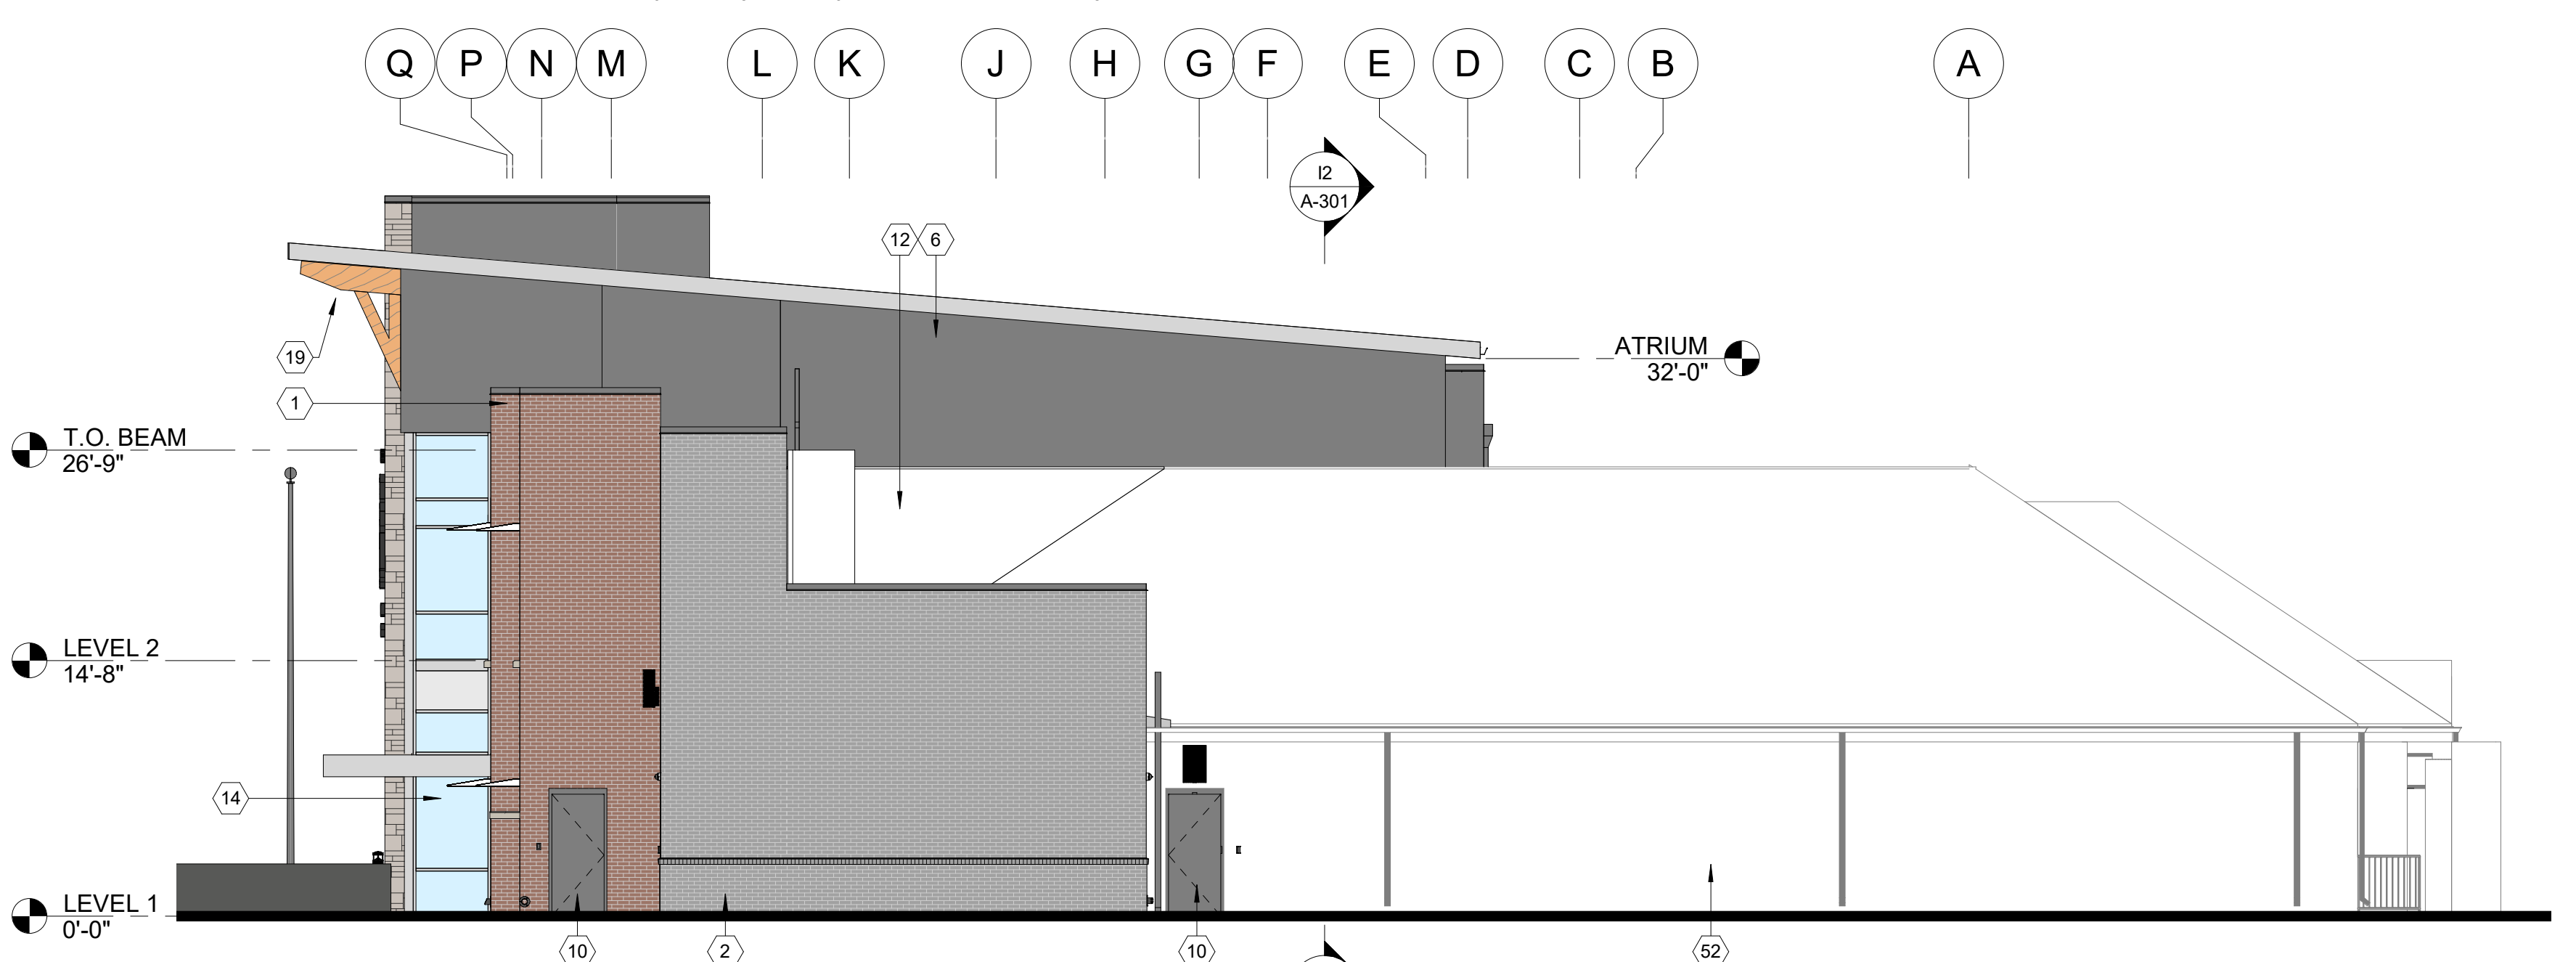

A1 EXTERIOR ELEVATION - EAST
 1/8" = 1'-0"
 0 5 10 25 FT

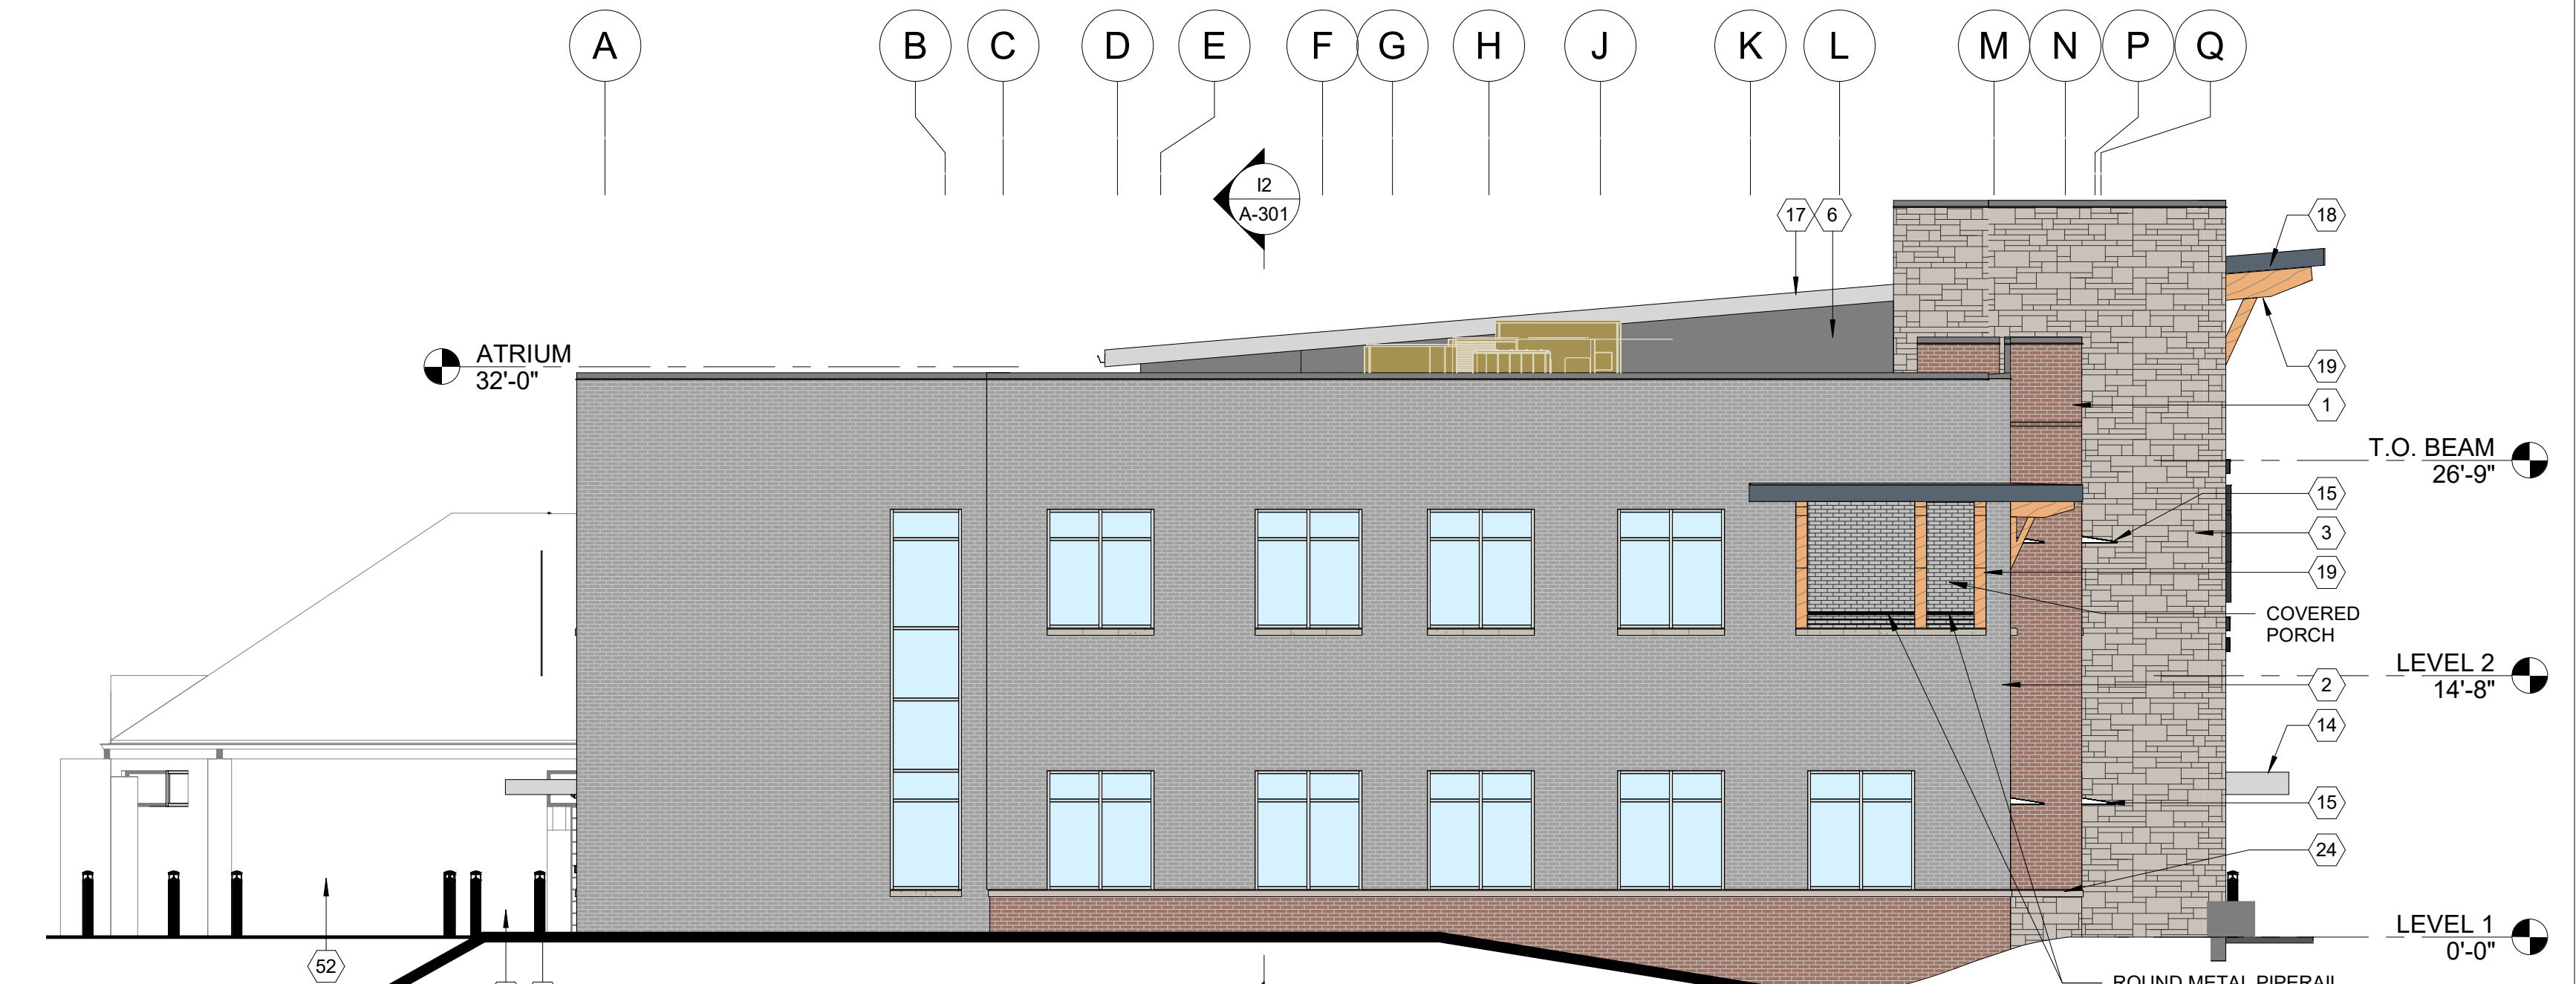

A10 EXTERIOR ELEVATION - WEST
 1/8" = 1'-0"
 0 5 10 25 FT

city of powder springs

OWNER
 THE CITY OF POWDER SPRINGS
 4426 MARIETTA ST.
 POWDER SPRINGS, GA 30127

PROJECT
 POWDER SPRINGS MUNICIPAL COMPLEX
 4483 JACKSON WAY EXTENSION
 POWDER SPRINGS, GA 30127

No.	Date	Description
E	2022-10-24	ELEVATION PLAN CHANGES
D	2022-06-24	100% DD
C	2022-05-30	50% DD (GMP)
A	2022-04-29	SCHEMATIC DESIGN
No.	Date	Description
		ISSUANCE

PROJECT NUMBER
 2021-367

DRAWN: SLA **CHECKED:** MG

SHEET TITLE
 EXTERIOR ELEVATIONS

SHEET NO.
 A-201