



RAMP PLAN
SCALE: NOT TO SCALE


NOTE:
EXISTING JOISTS MORE THAN 2" ABOVE GRADE TO REMAIN. REINFORCE EXISTING DECK BY INSTALLING (1) 4x4 COLUMN AT THE CENTER OF THE (1) 2x6 GIRDER BEAM. (SEE REPAIR DETAIL)

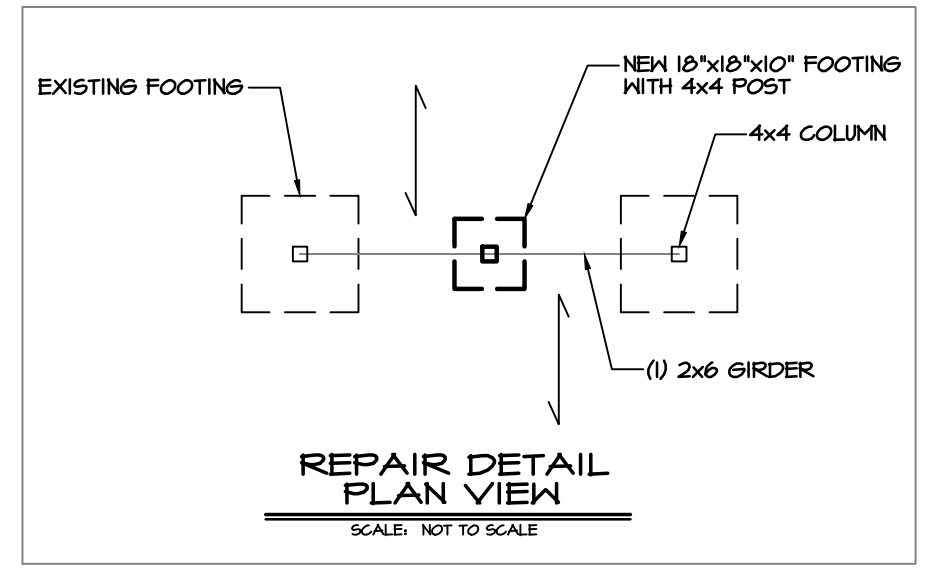


REPAIR DETAIL PLAN VIEW
SCALE: NOT TO SCALE

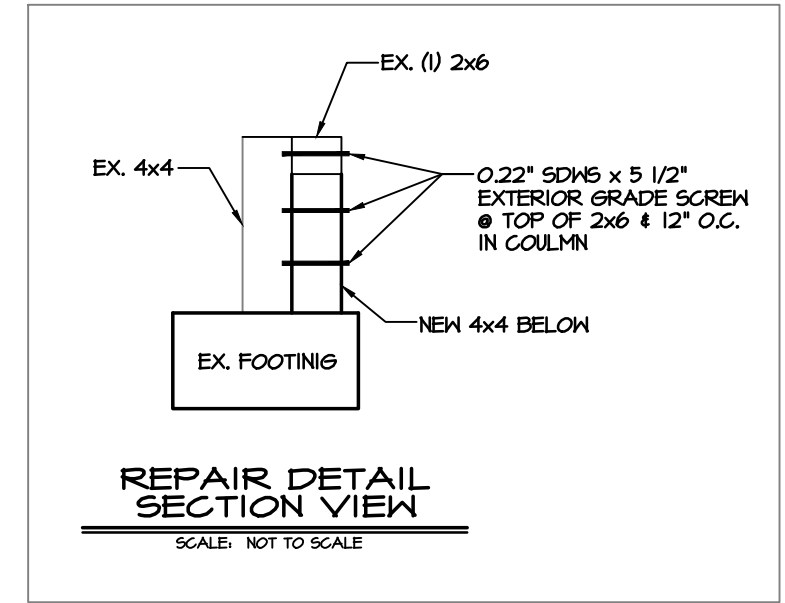

REPAIR DETAIL SECTION VIEW
SCALE: NOT TO SCALE

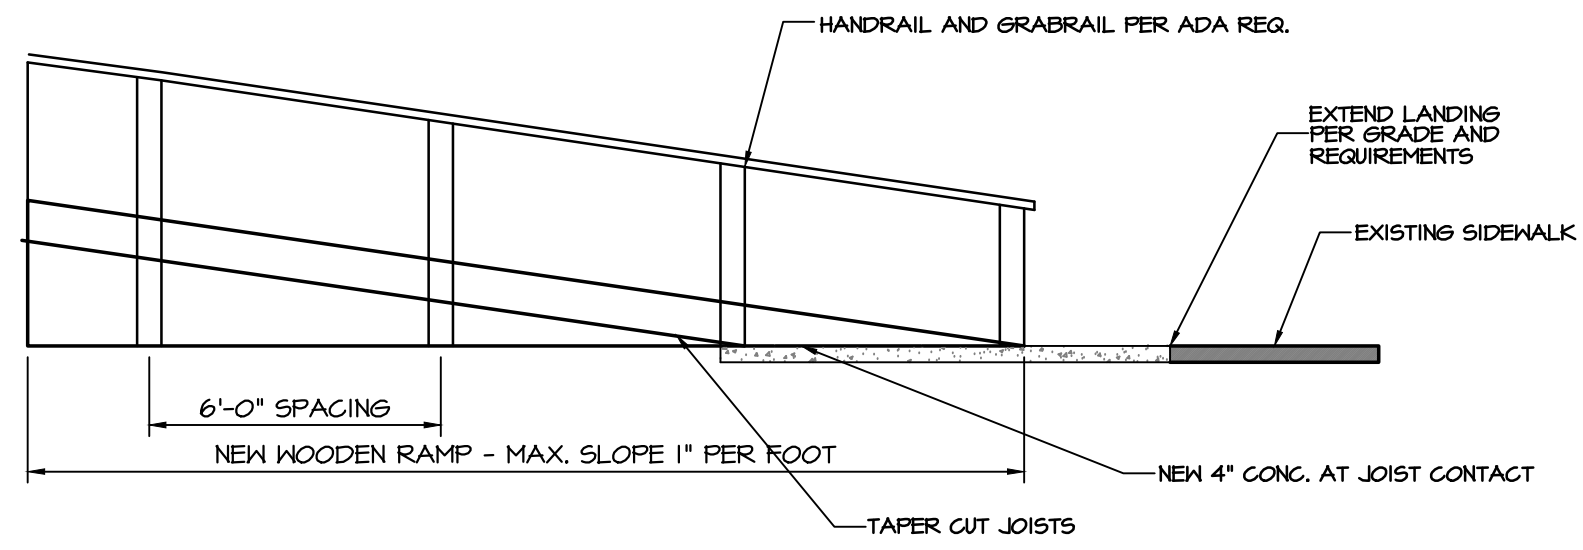

SECTION VIEW
SCALE: NOT TO SCALE

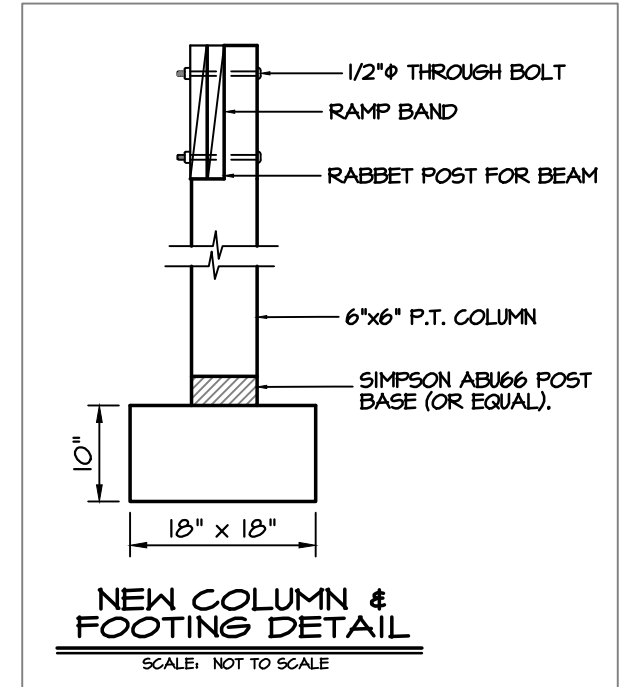

NEW COLUMN & FOOTING DETAIL
SCALE: NOT TO SCALE

CLIENT: CROY ENGINEERING

ADDRESS: 4426 MARIETTA STREET
POWDER SPRINGS, GA

SCALE: NOT TO SCALE
DATE: 02 DEC 2022
DP

DRAWING TITLE:

STAIR FRAMING PLAN

PALMER CONSTRUCTION CONSULTANTS, INC.

209 ARNOLD MILL ROAD
WOODSTOCK, GA 30188

office fax