


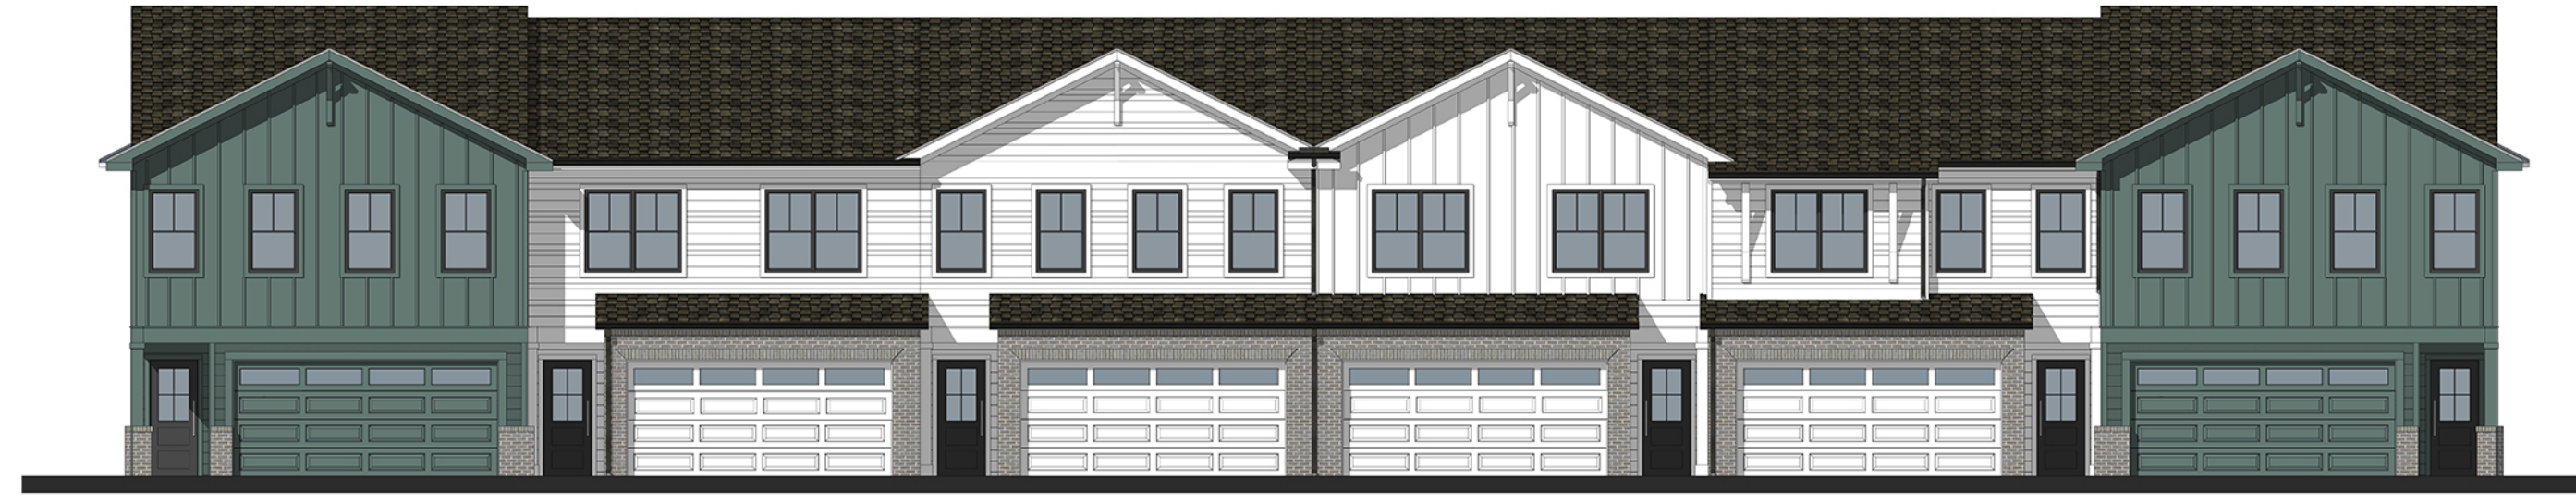


1 SK-3 CONCEPT ELEVATION 3
SCALE = 3/32"=1'-0"



5 SK-3 CONCEPT ELEVATION 6
SCALE = 3/32"=1'-0"



2 SK-3 CONCEPT ELEVATION 4
SCALE = 3/32"=1'-0"

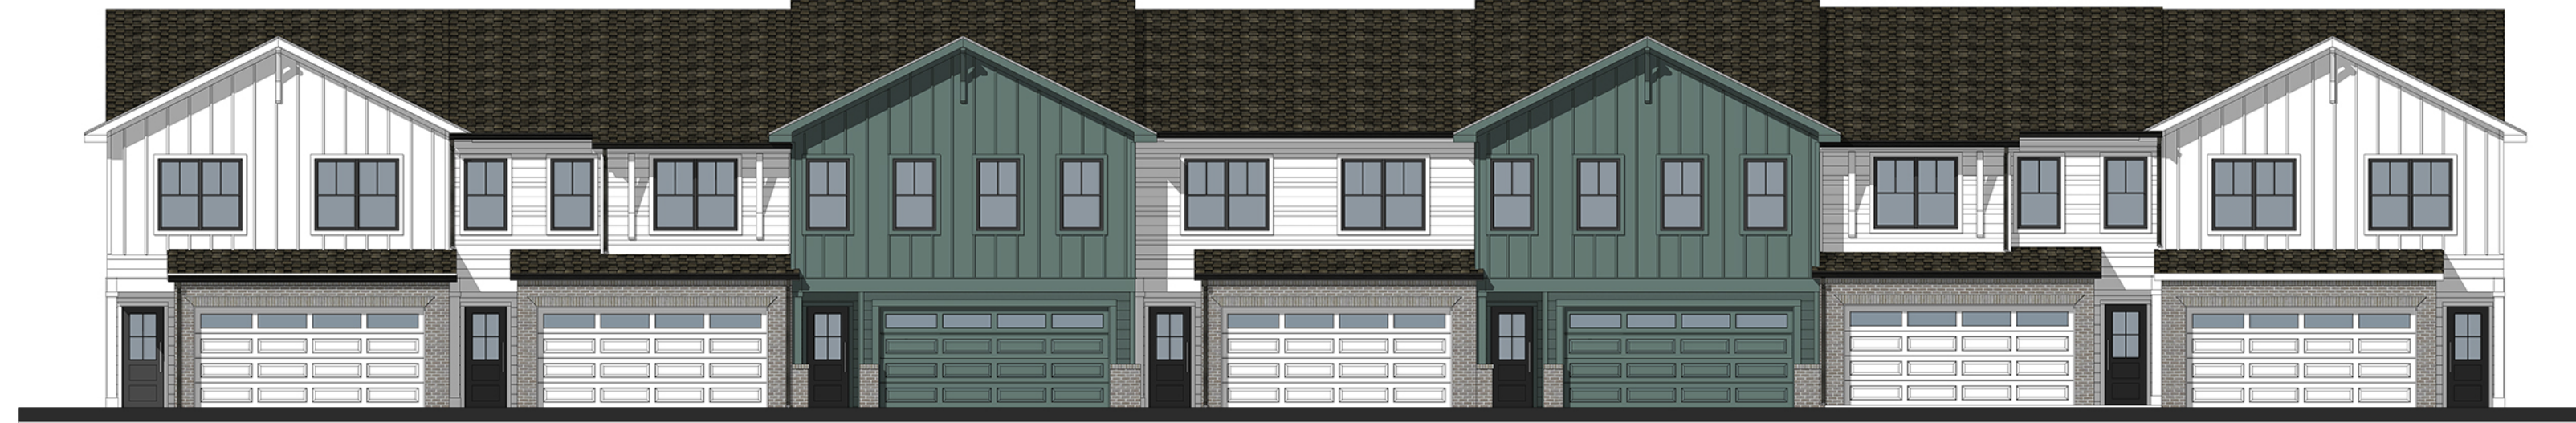

6 SK-3 CONCEPT ELEVATION 7
SCALE = 3/32"=1'-0"



3 SK-3 CONCEPT ELEVATION 5
SCALE = 3/32"=1'-0"



4 SK-3 CONCEPT ELEVATION 5 ALT
SCALE = 3/32"=1'-0"



**GEHEBER
LEWIS
ASSOCIATES**

1225 LEXAN CIRCLE NW, ATLANTA, GA 30318
T 404.525.8888 F 404.525.8889
WWW.GLAATL.COM

THIS DRAWING IS AN INSTRUMENT OF SERVICE AND SHALL REMAIN THE PROPERTY OF THE ARCHITECT AND SHALL NOT BE REPRODUCED, PUBLISHED OR USED IN ANY WAY WITHOUT THE CONSENT OF THE ARCHITECT. THIS DRAWING SHALL NOT BE SCALED. COPYRIGHT 2024 GLA-ATL, LLC.

RELEASE DATES:

REV	#	DATE	DESCRIPTION



STAMP:

CLIENT:

VPT 6652 PS
DEVELOPMENT, LLC
1579 MONROE DR NE
SUITE 252
ATLANTA, GA 30324

PROJECT:

6652 ERNEST BARRETT
PARKWAY
POWDER SPRINGS,
COBB COUNTY, GEORGIA

DRAWING TITLE:

TOWNHOME
CONCEPT
ELEVATIONS

DRAWN BY: MF CHECKED BY:

SCALE: AS NOTED DATE: 4/5/24

PROJECT NUMBER: 23026

DRAWING NUMBER: SK-3

NOT ISSUED FOR CONSTRUCTION




1
SK-4 CONCEPT ELEVATION 3 PERSPECTIVE
SCALE = NTS



5
SK-4 CONCEPT ELEVATION 6 PERSPECTIVE
SCALE = NTS



2
SK-4 CONCEPT ELEVATION 4 PERSPECTIVE
SCALE = NTS

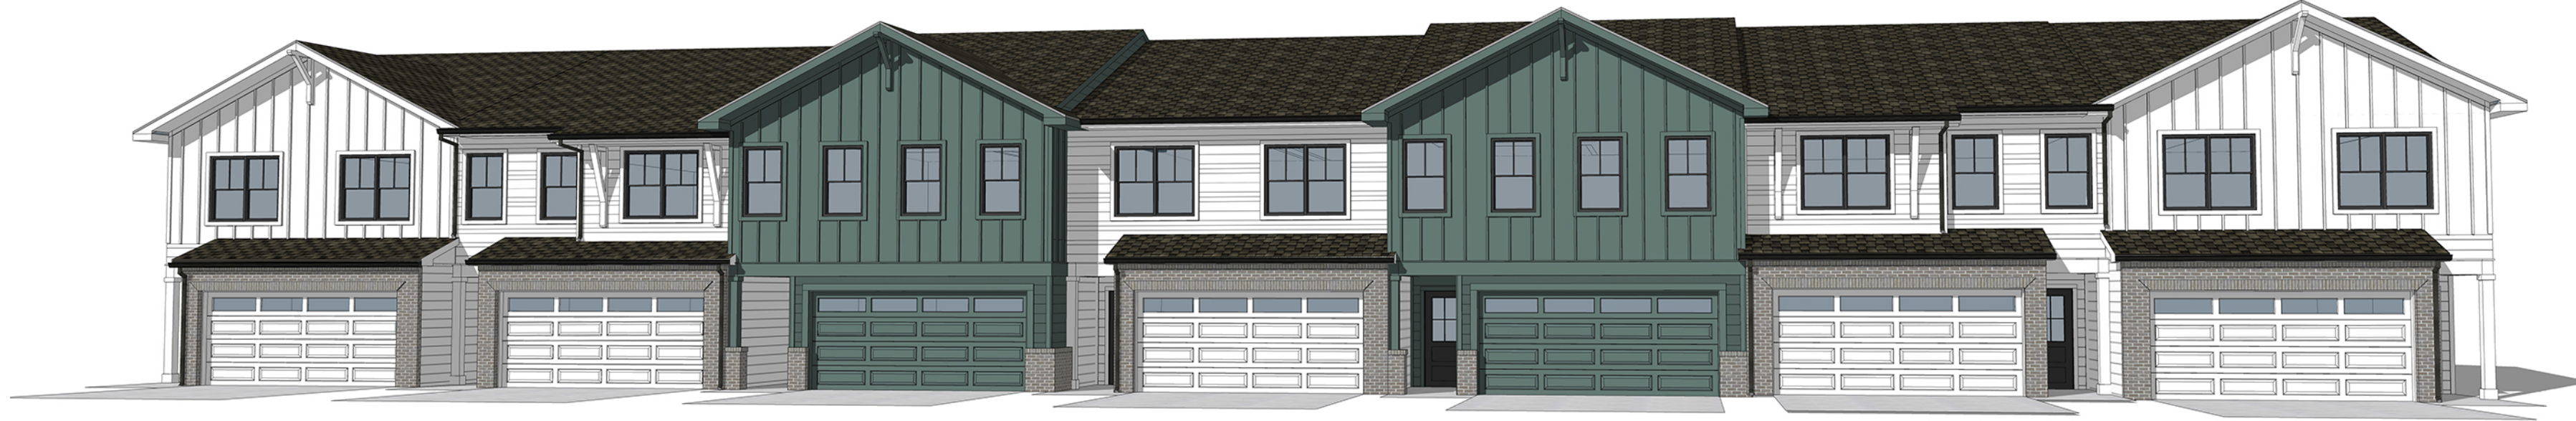

6
SK-4 CONCEPT ELEVATION 7 PERSPECTIVE
SCALE = NTS



3
SK-4 CONCEPT ELEVATION 5 PERSPECTIVE
SCALE = NTS



4
SK-4 CONCEPT ELEVATION 5 ALT PERSPECTIVE
SCALE = NTS



**GEHEBER
LEWIS
ASSOCIATES**

1225 EDGAN CIRCLE NW, ATLANTA, GA 30318
T: (404) 525-1100 F: (404) 525-1101
WWW.GLAATL.COM

THIS DRAWING IS AN INSTRUMENT OF SERVICE AND SHALL REMAIN THE PROPERTY OF THE ARCHITECT AND SHALL NOT BE REPRODUCED, PUBLISHED OR USED IN ANY WAY WITHOUT THE CONSENT OF THE ARCHITECT. THIS DRAWING SHALL NOT BE SCALED. COPYRIGHT 2024 GLA-ATL, LLC.

RELEASE DATES:

REV	#	DATE	DESCRIPTION



STAMP:

CLIENT:

VPT 6652 PS
DEVELOPMENT, LLC
1579 MONROE DR NE
SUITE 252
ATLANTA, GA 30324

PROJECT:

6652 ERNEST BARRETT
PARKWAY
POWDER SPRINGS,
COBB COUNTY, GEORGIA

DRAWING TITLE:

TOWNHOME
CONCEPT
PERSPECTIVES

DRAWN BY: MF CHECKED BY:

SCALE: AS NOTED DATE: 4/5/24

PROJECT NUMBER: 23026

DRAWING NUMBER: SK-4

NOT ISSUED FOR CONSTRUCTION