## Alto Suite 155

OCCUPANCY CALCULATIONS

**BUSINESS OCCUPANCY** 

588 S.F./15 S.F.=39.2 = 39 120 S.F./15 S.F.=12.13= 8

MAXIMUM TOTAL OCCUPANCY


= 47

COBB COUNTY FIRE MARSHAL'S OFFICE

## REVISION

DATE 08/20/2024 Brian S. Beaty

## REAR OF SUITE 155

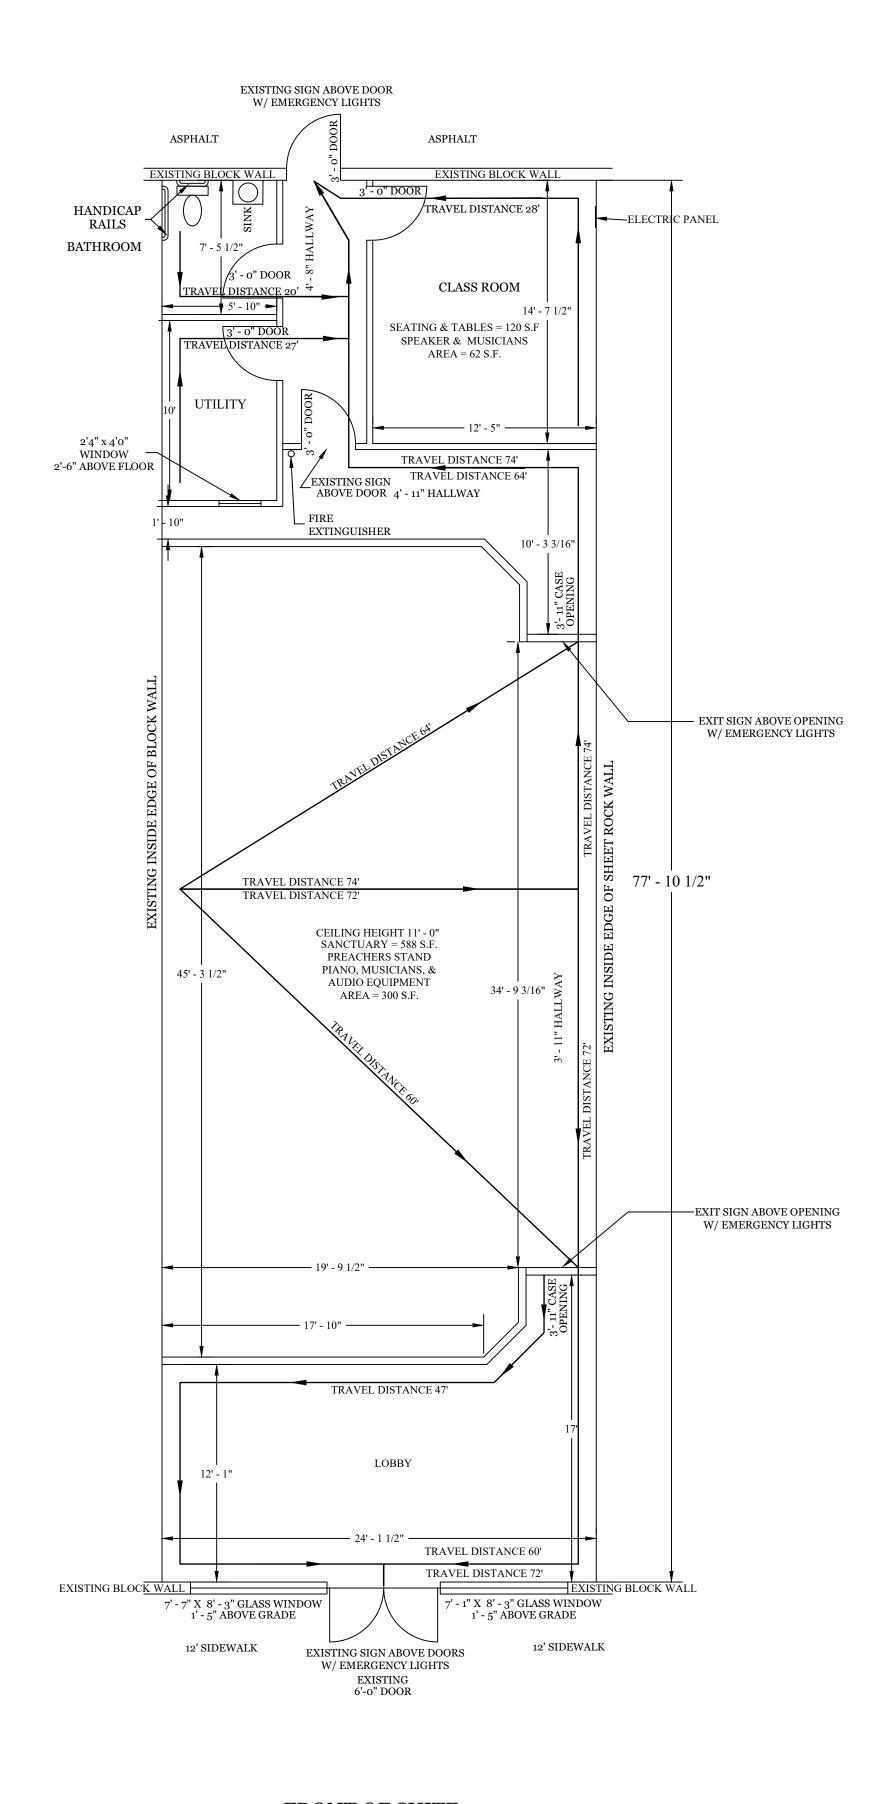

FRONT OF SUITE 155 SCALE: 3/16" = 1'-0"

ALL CONSTRUCTION MUST CONFORM TO THE LATEST EDITION OF THE IBC 2018, & NFPA 101 (2012) LIFE SAFETY CODE.

JLTING ENGINEERING ASSOCIATES, INC. G - ENGINEERING - LAND SURVEYING
DER SPRINGS ROAD, POWDER SPRINGS, GA 30127
Ph. (770) 435-2576

+ NO.29600
PROFESSIONAL
PRESSIONAL
PROFESSIONAL
PRESSIONAL

THE INTENTIONAL CHIRA

LOCATED IN:
LAND LOT: 946
DISTRICT: 19TH
SECTION:
COUNTY: COBB

COUNTY: COBB

CITY: POWDER SPRINGS
GEORGIA

REVISIONS

1) REVISED 7-29-24: EDIT TRAVEL DISTANCE TO CONFORM W/ NFPA 101, 2012. EDIT LIGHT NOTES, EDITED OCCUPANCY TO ACCOUNT FOR SPEAKERS & MUSICIANS IN CLASS ROOM. ADDED CODE REF.

DESIGNED BY:
DRAWN BY: ISL/MGL
CHECKED BY: MGL
SCALE: AS SHOWN
DATE: JULY 25, 2024

JOB #: 2024040 SHEET: