






# POWDER SPRINGS TRAIL CONNECTIVITY



SCALE 1" = 40'

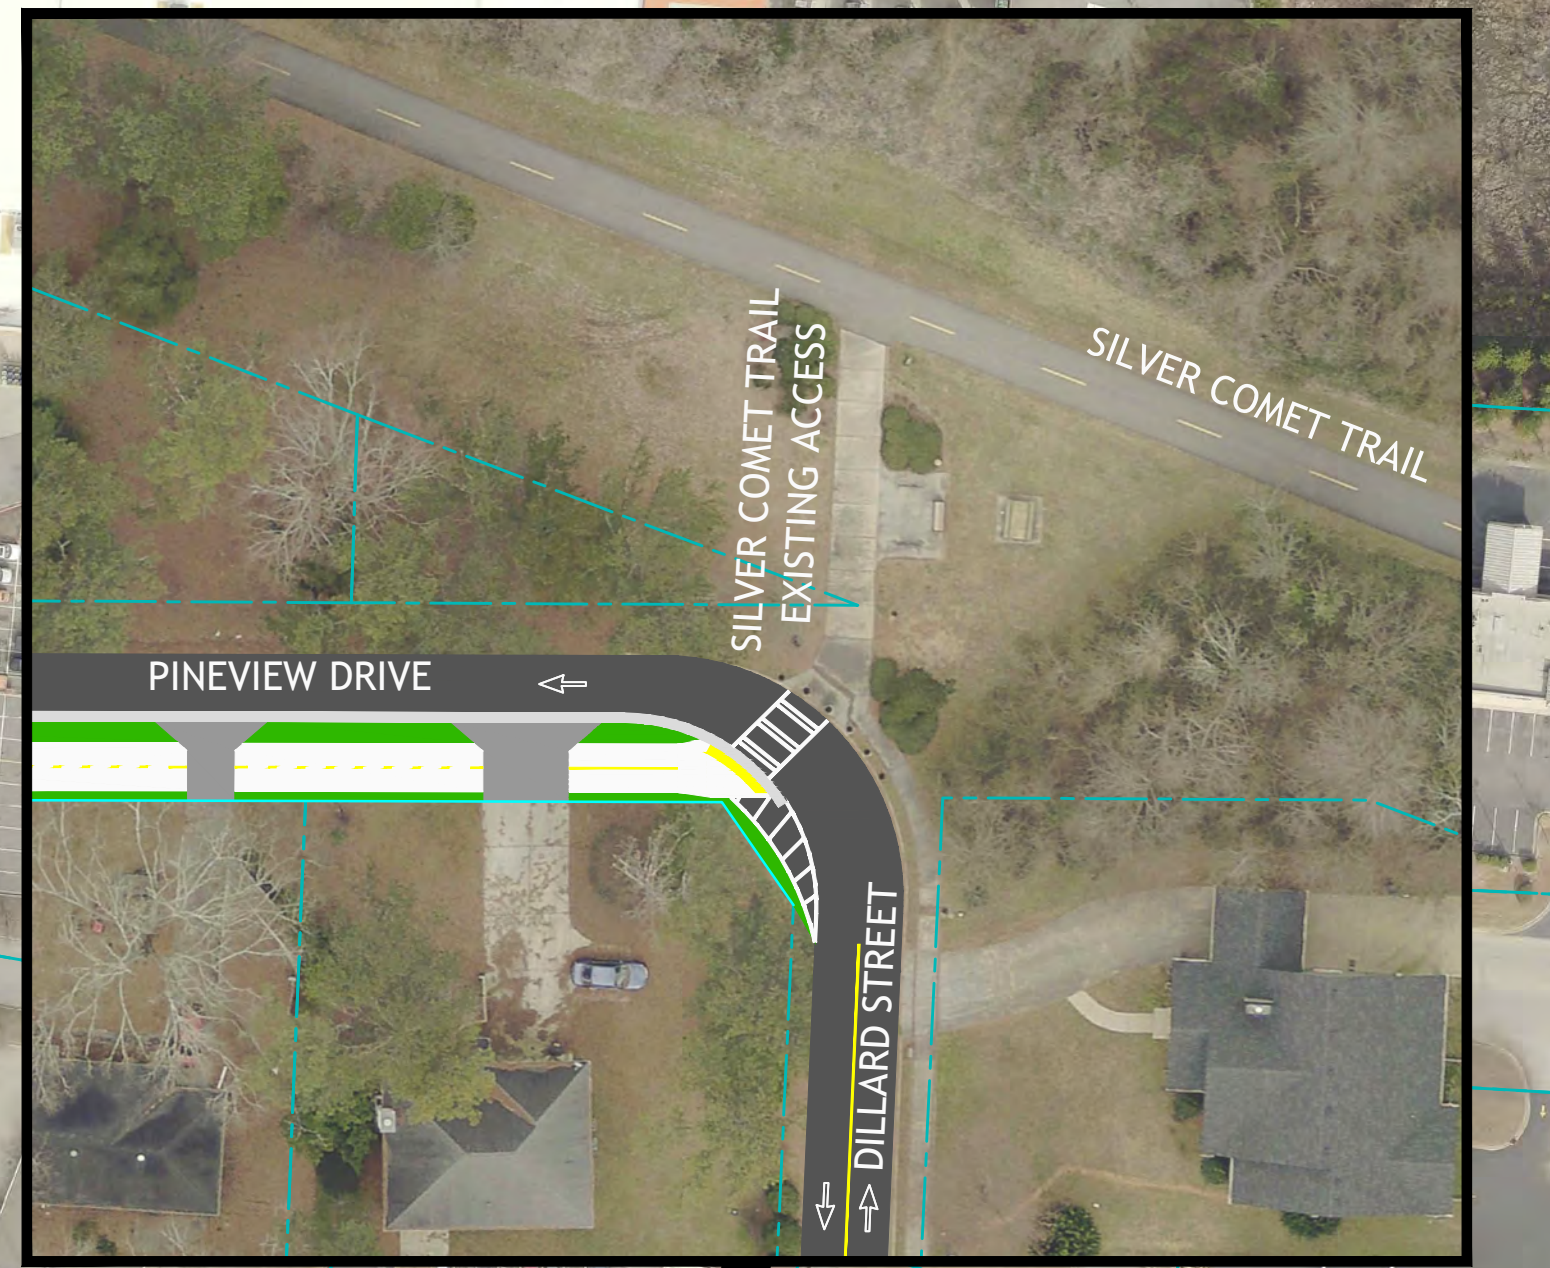

SCALE 1" = 40'

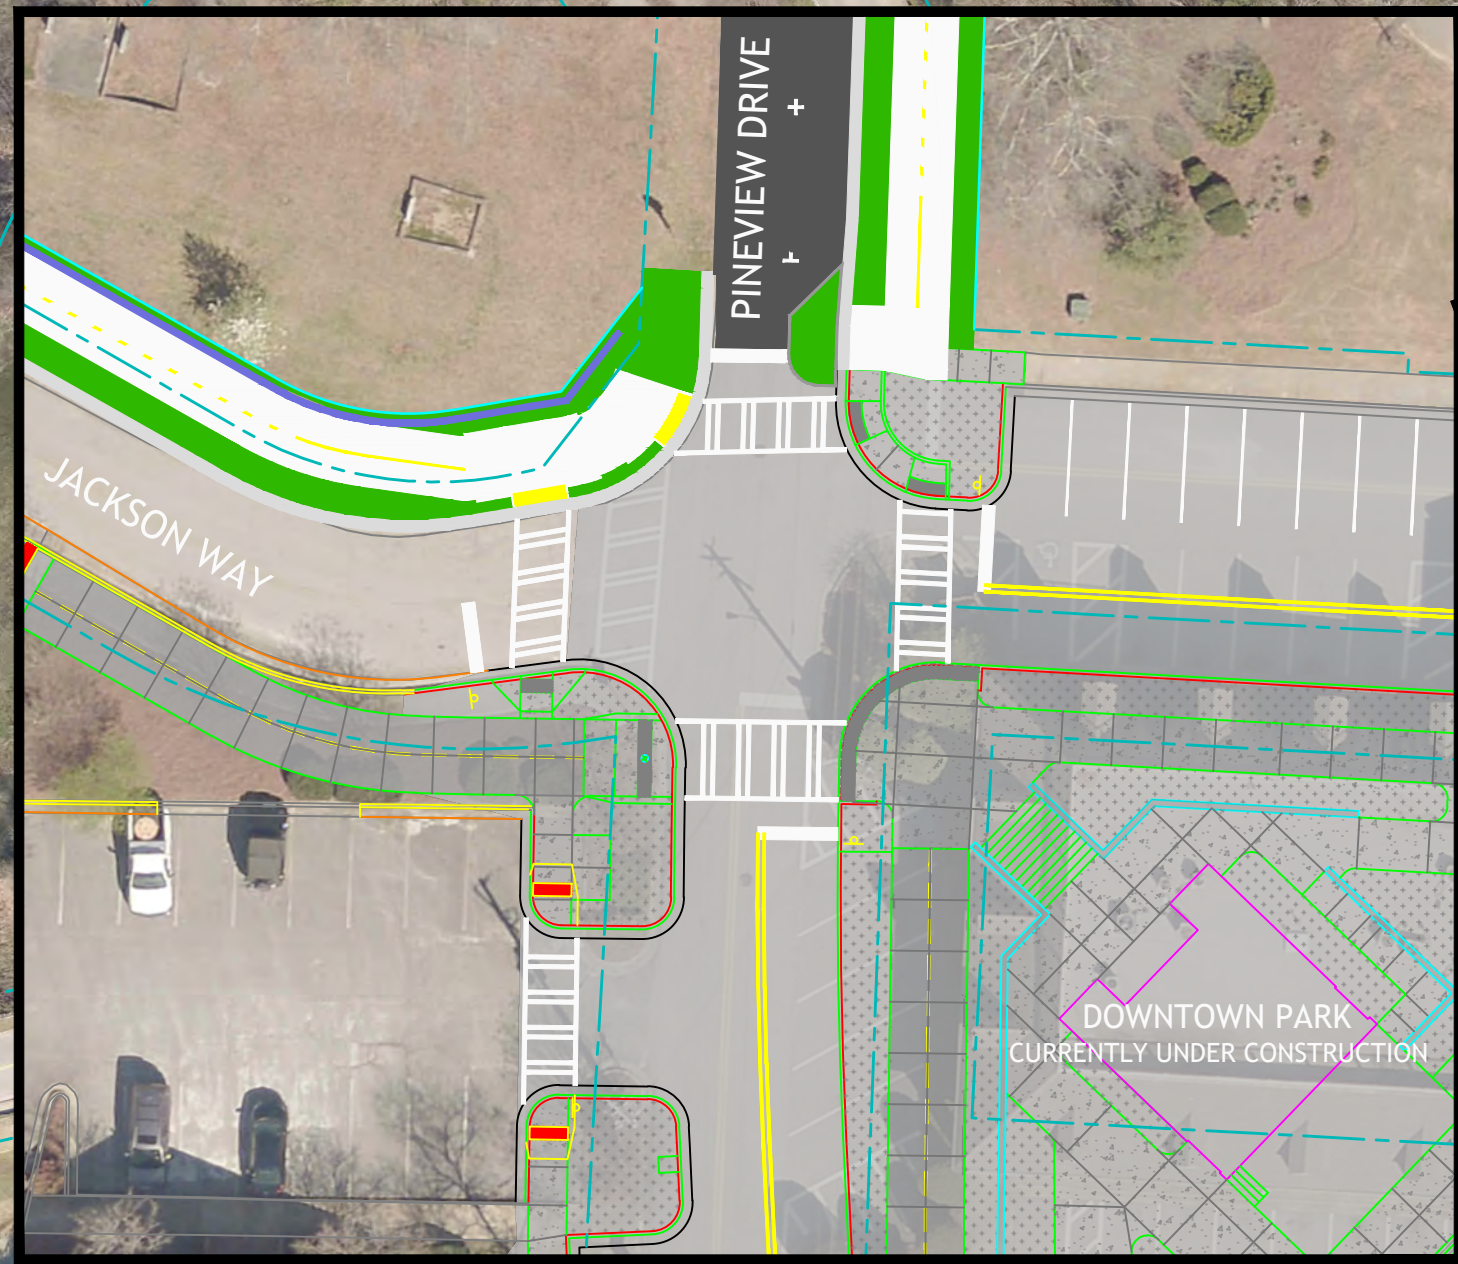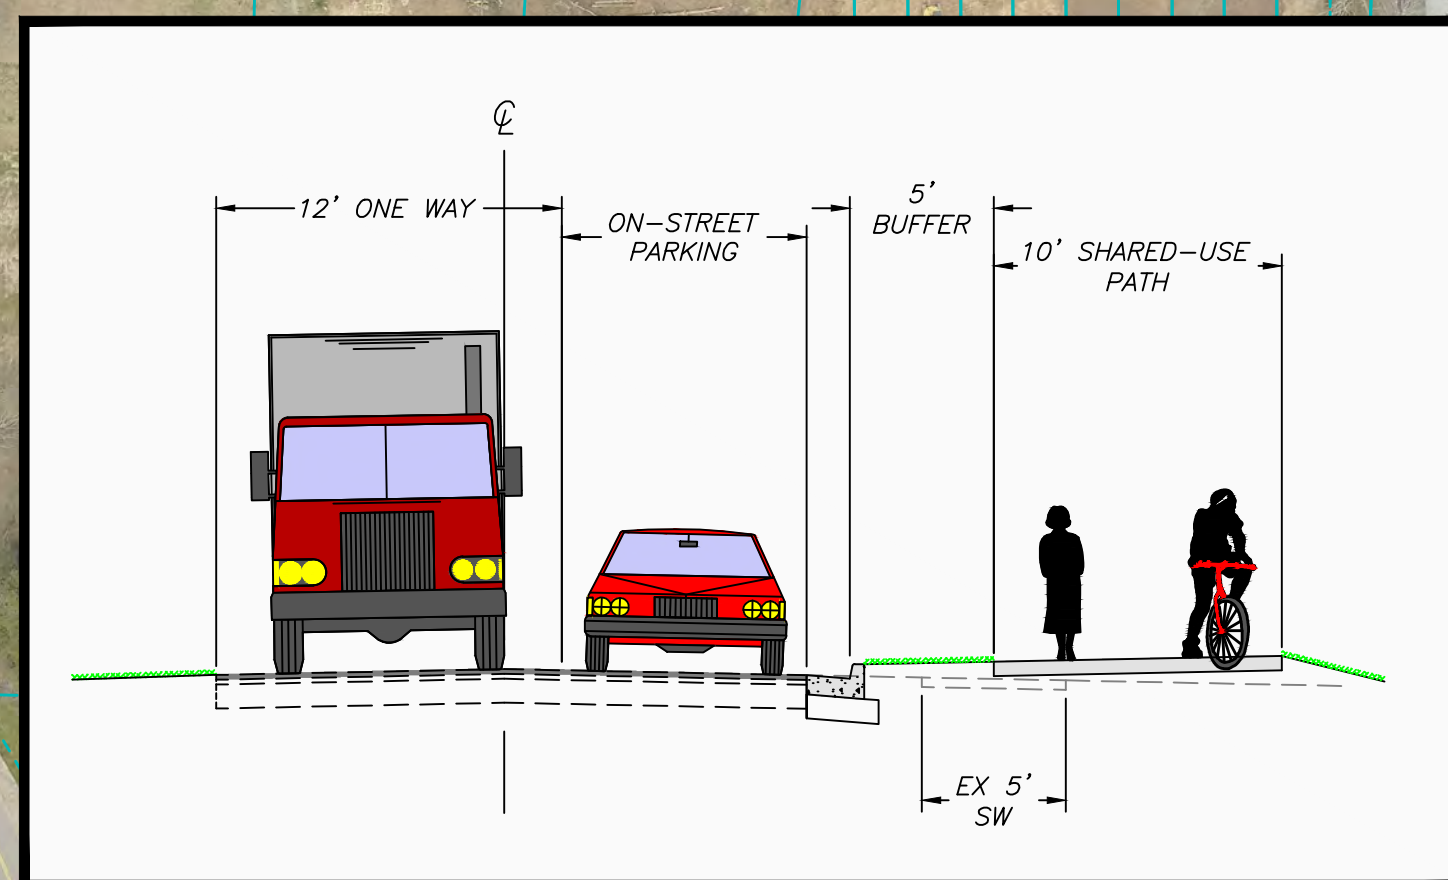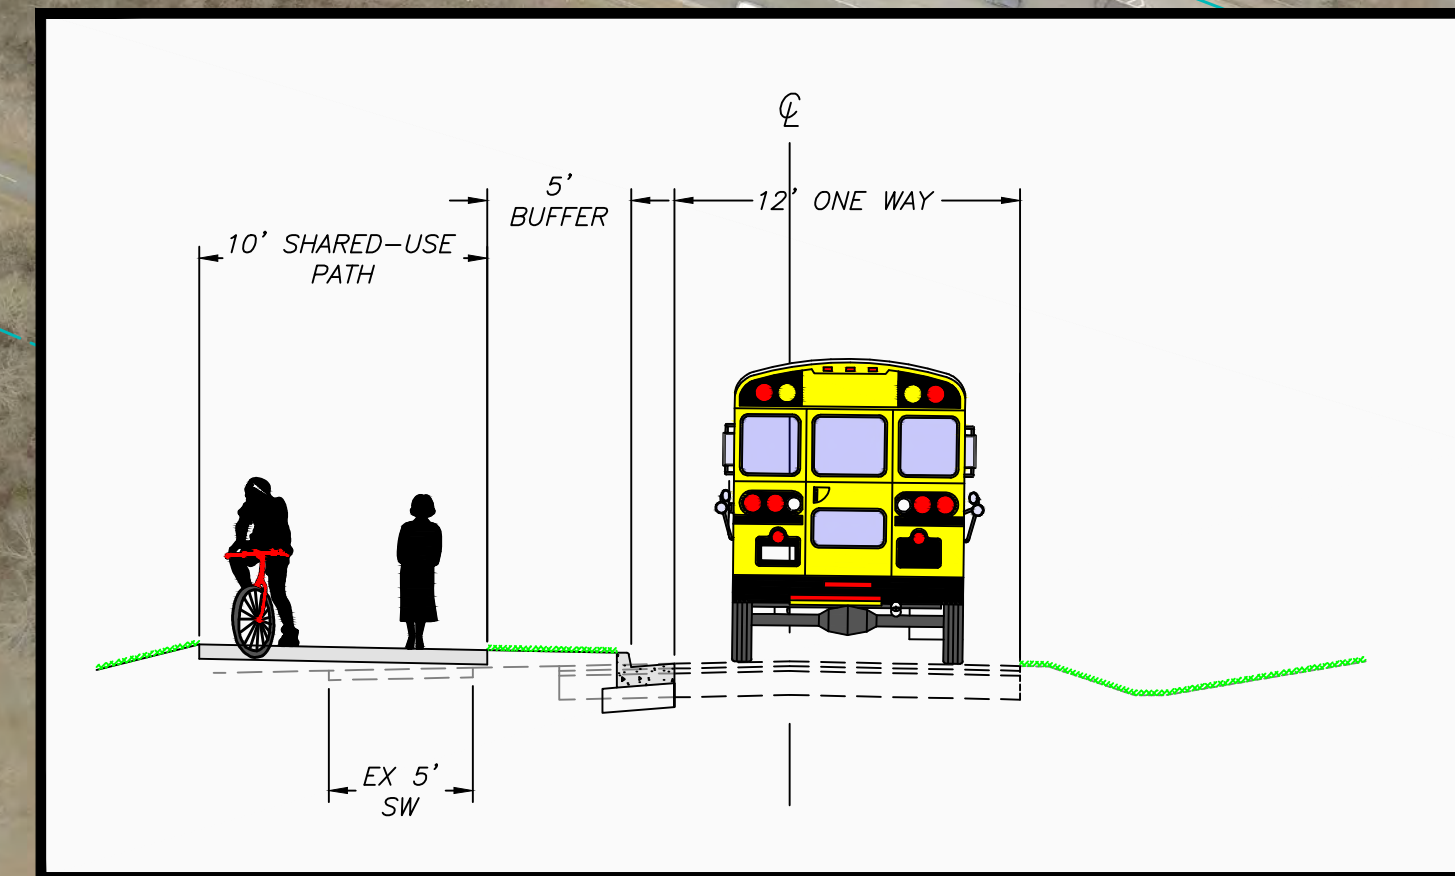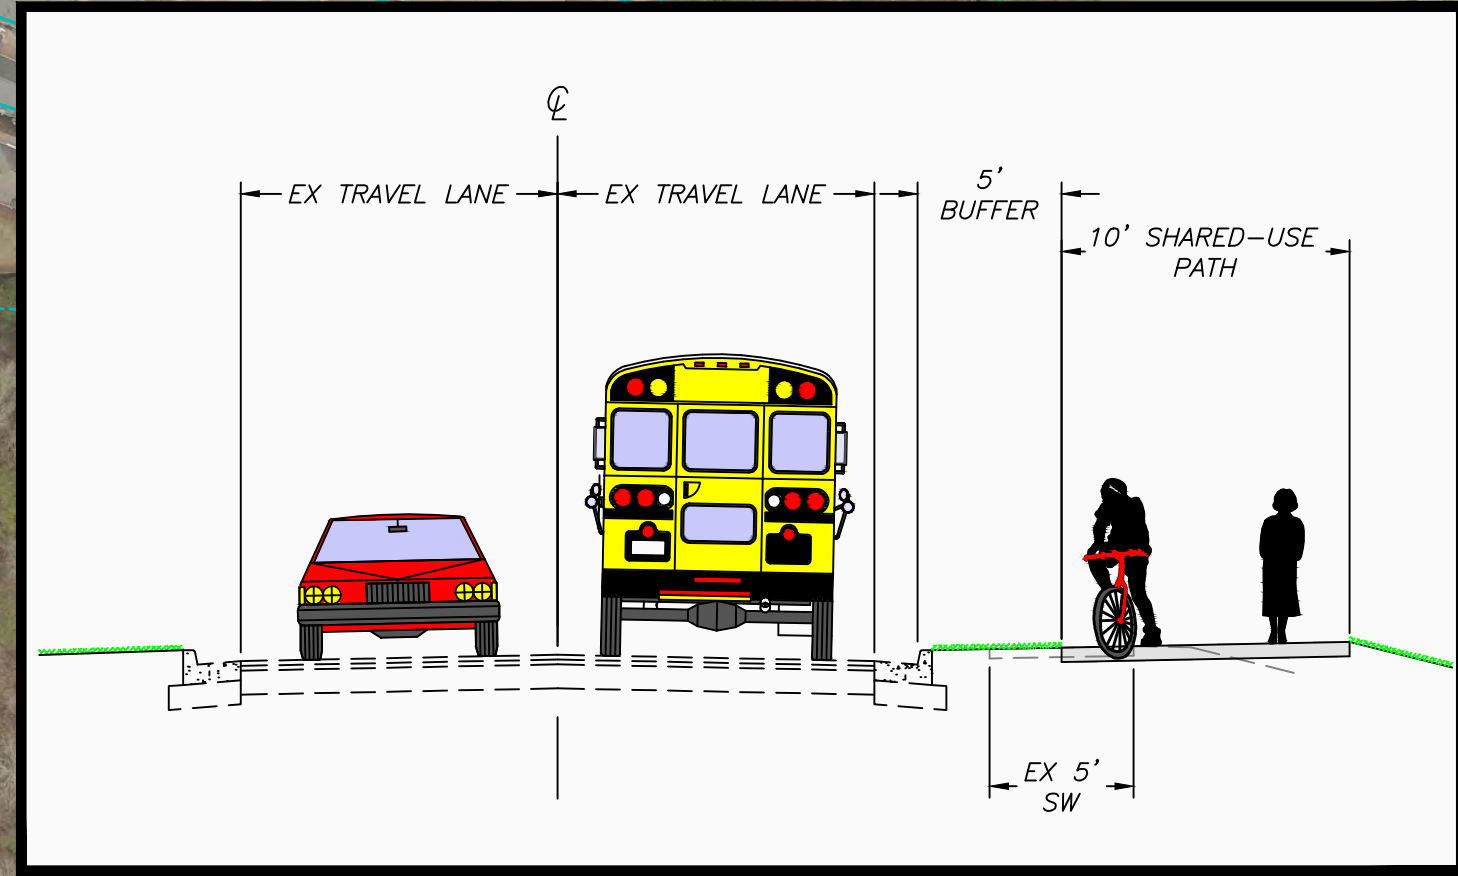

SCALE 1" = 30'

