



SLAB FOUNDATION PLAN

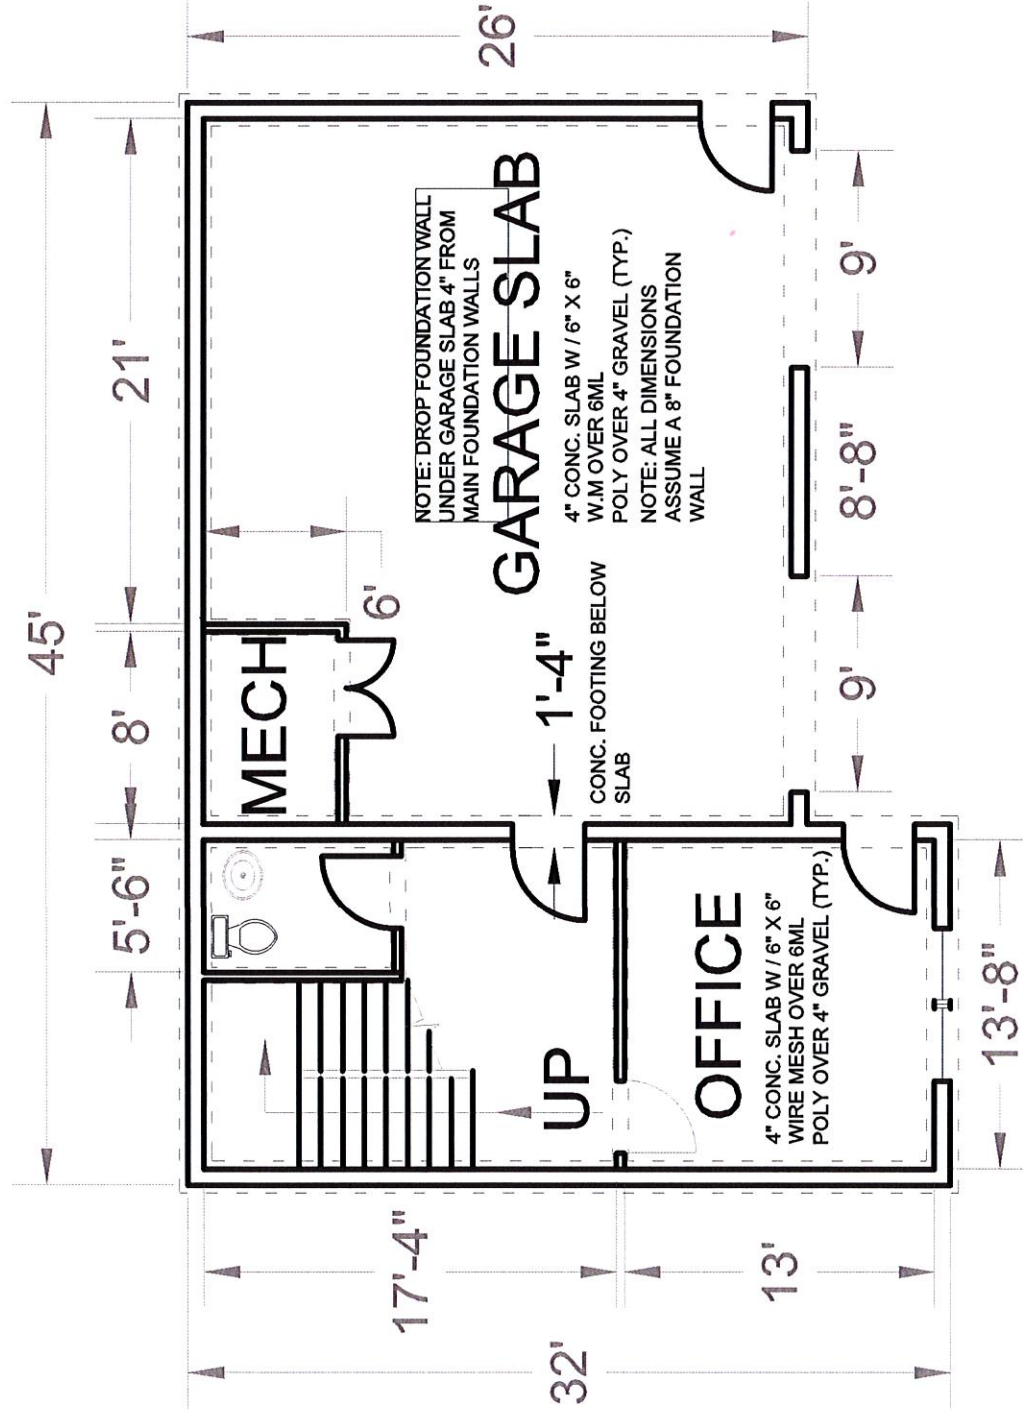

FOUNDATION PLAN


SCALE: 1/4"=1'-0"

ELEVATIONS

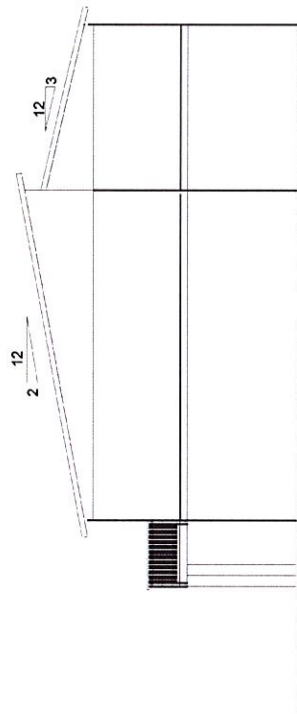

REAR ELEVATION

SCALE: 1/8"=1'-0"

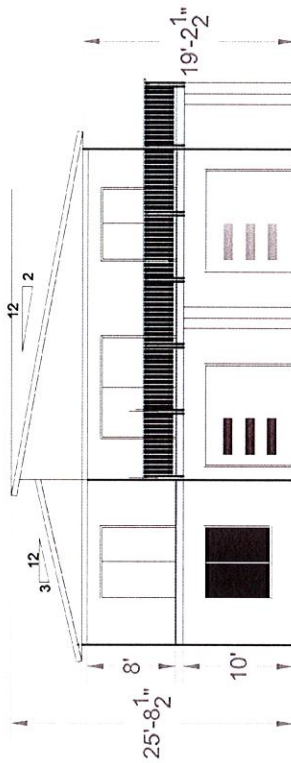


FRONT ELEVATION

SCALE: 1/8"=1'-0"



RIGHT ELEVATION


SCALE: 1/8"=1'-0"

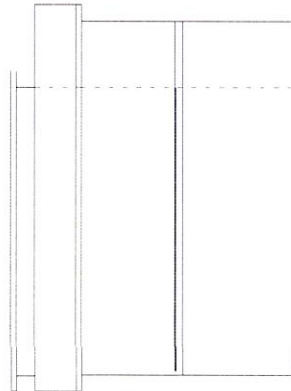

LEFT ELEVATION

SCALE: 1/8"=1'-0"


1ST FLOOR PLANS

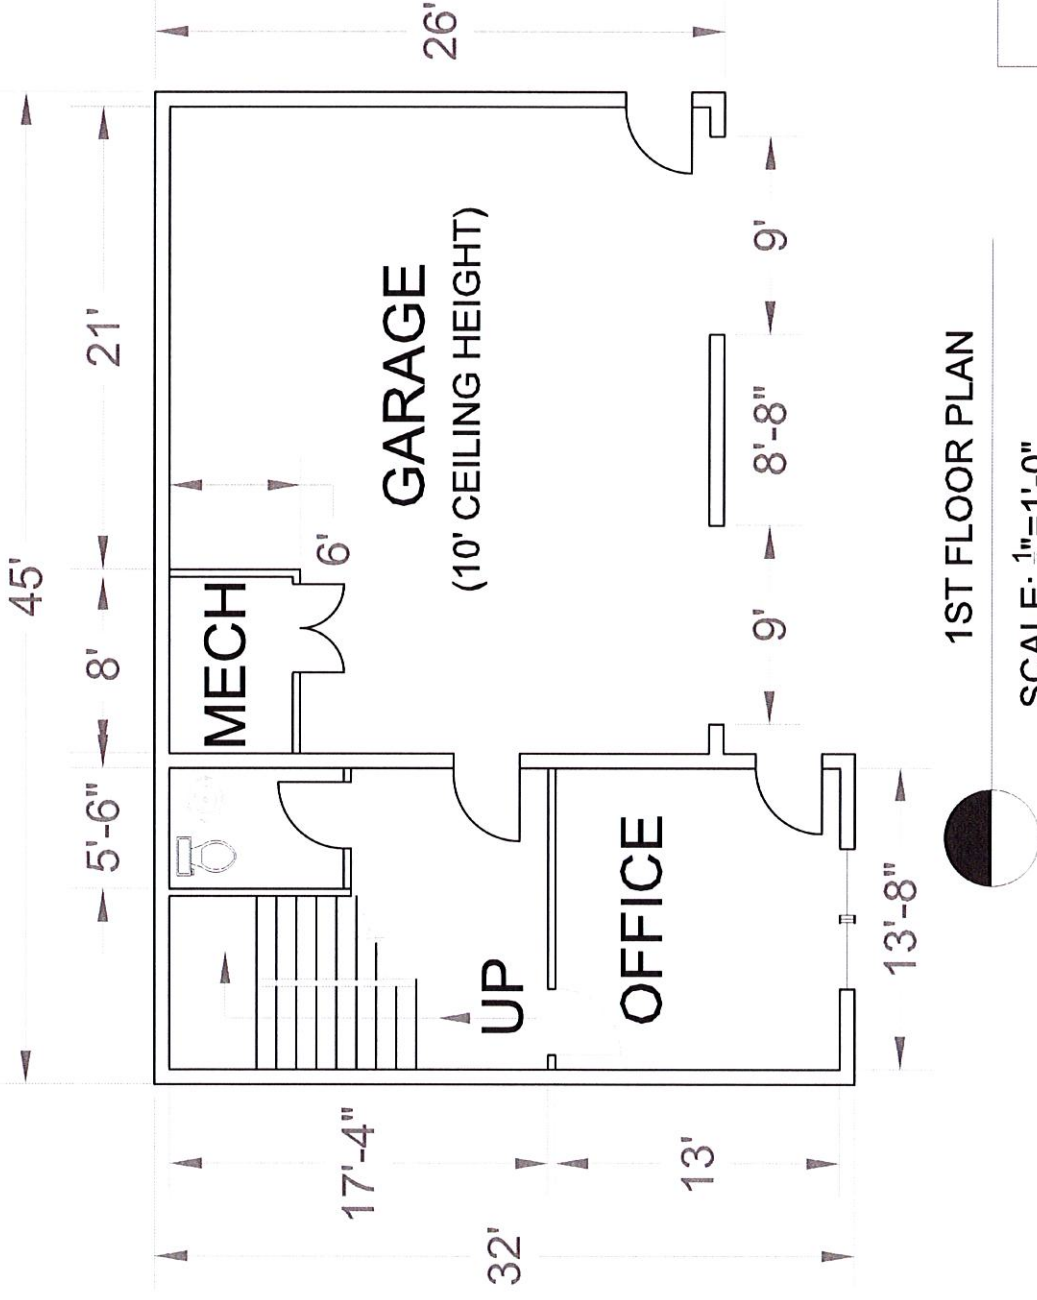

1ST FLOOR PLAN

SCALE: 1/4"=1'-0"


2ND FLOOR PLANS

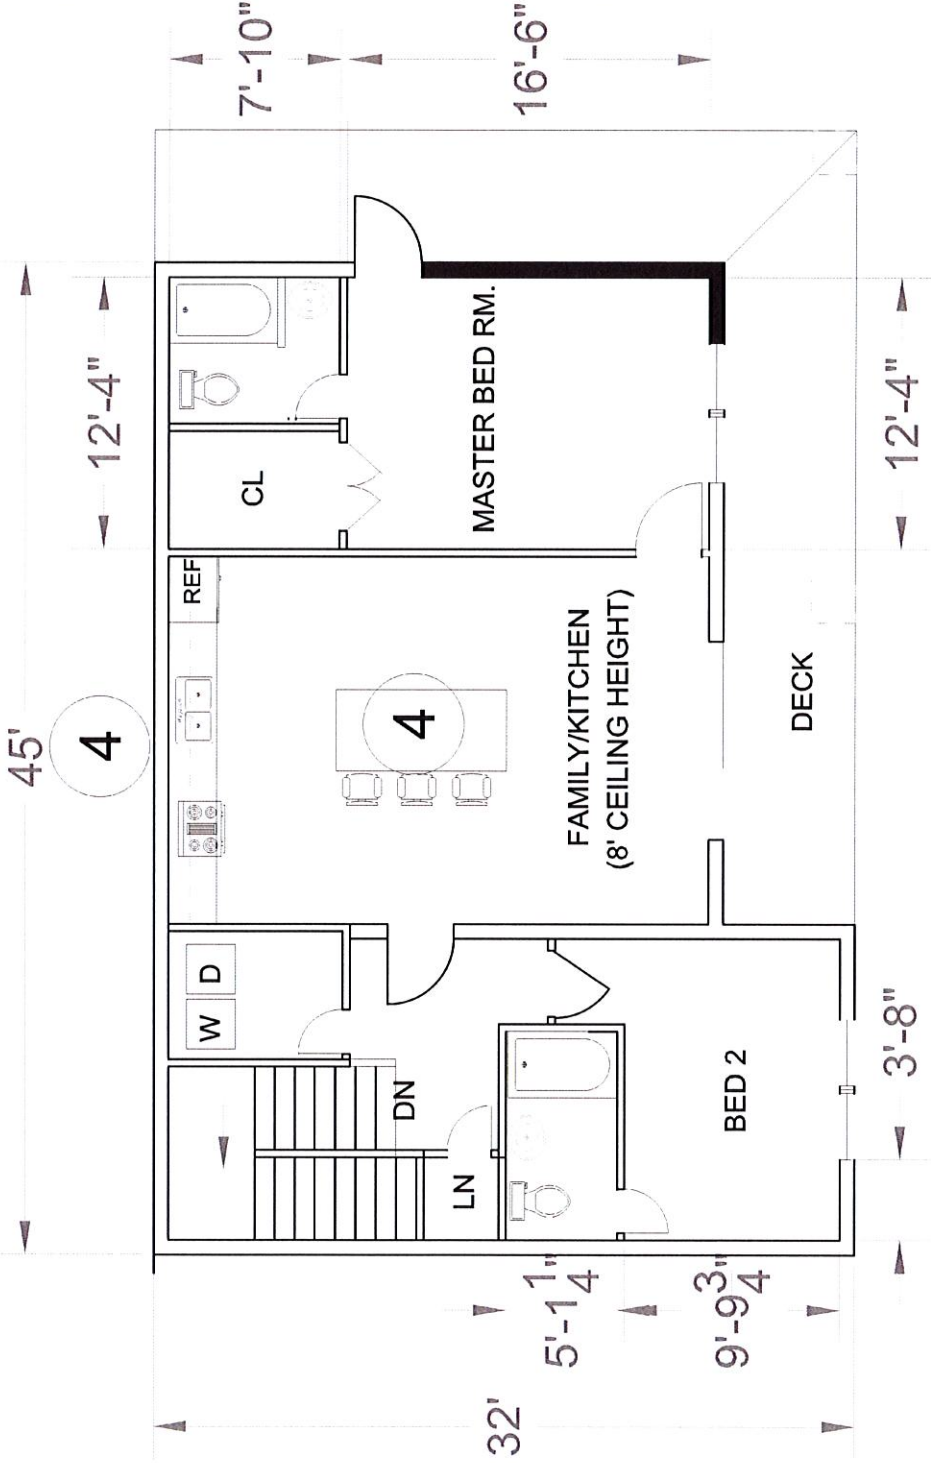

2ND FLOOR

SCALE: 1/4" = 1'-0"

FRONT ELEVATION

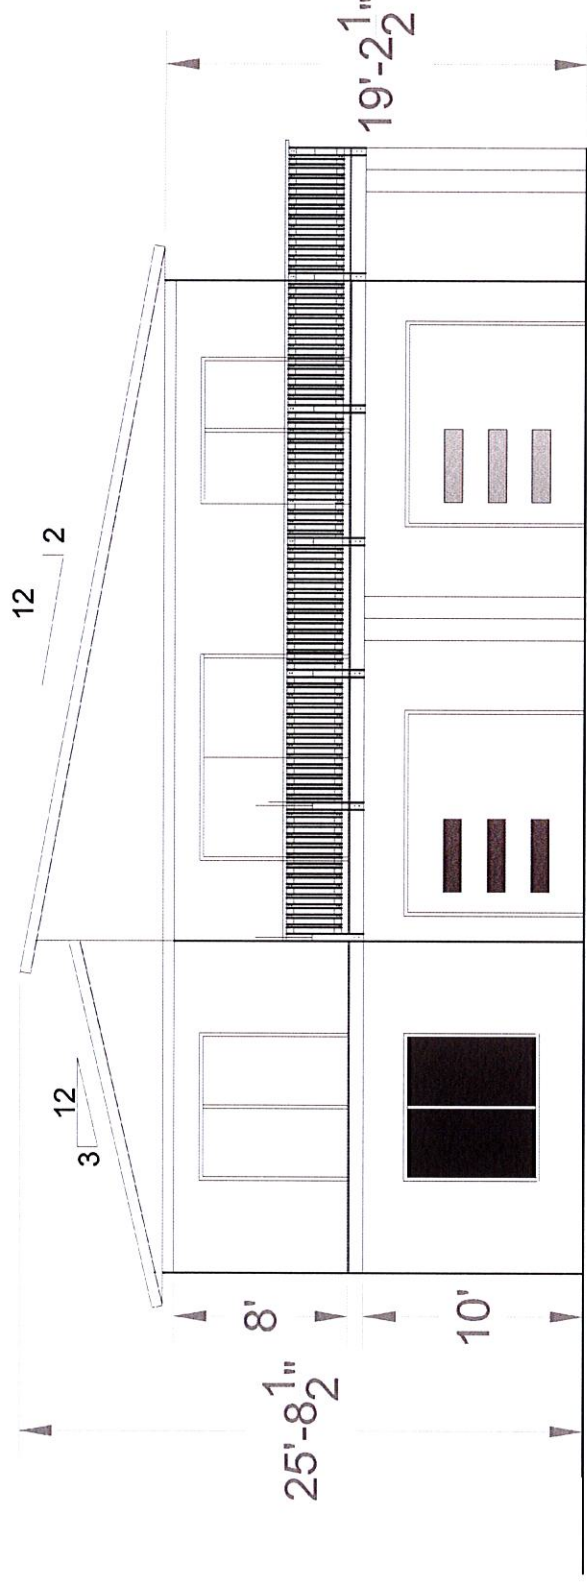


FRONT ELEVATION



SCALE: 1/4"=1'-0"

LEFT & RIGHT ELEVATIONS

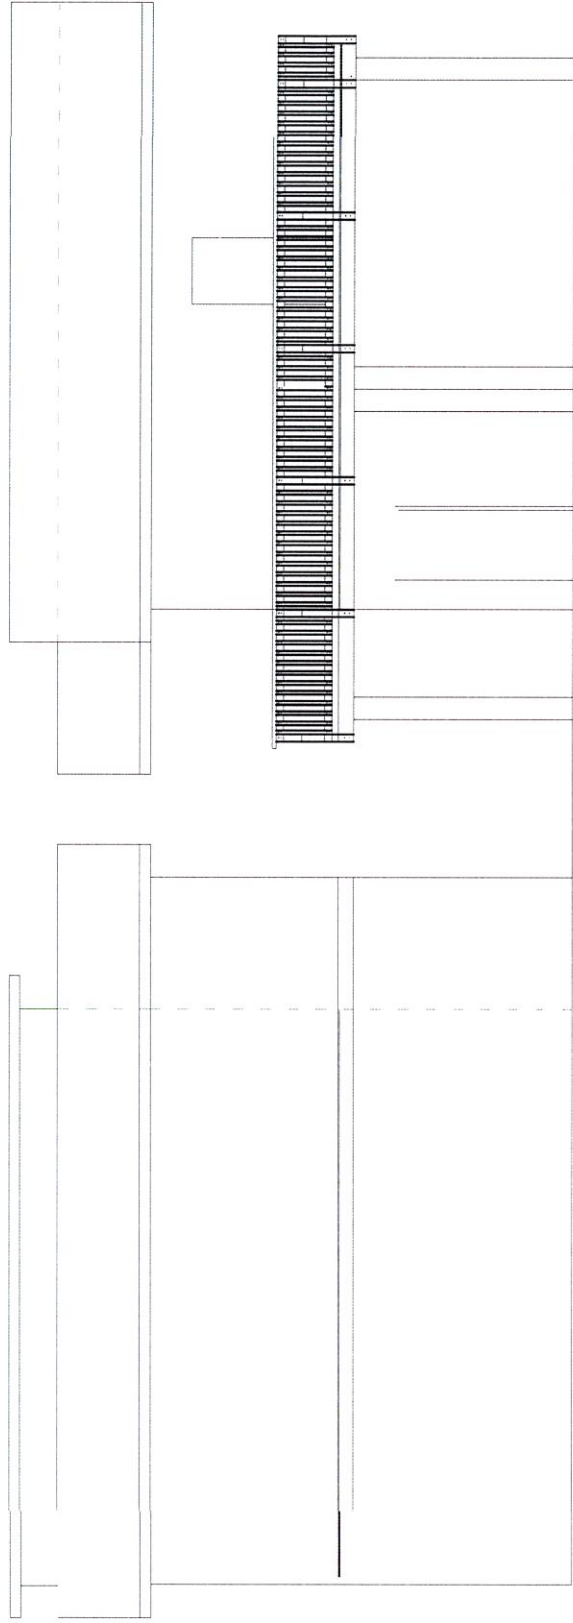

LEFT ELEVATION


SCALE: $\frac{1}{4}''=1'-0''$



RIGHT ELEVATION

SCALE: $\frac{1}{4}''=1'-0''$

REAR ELEVATIONS

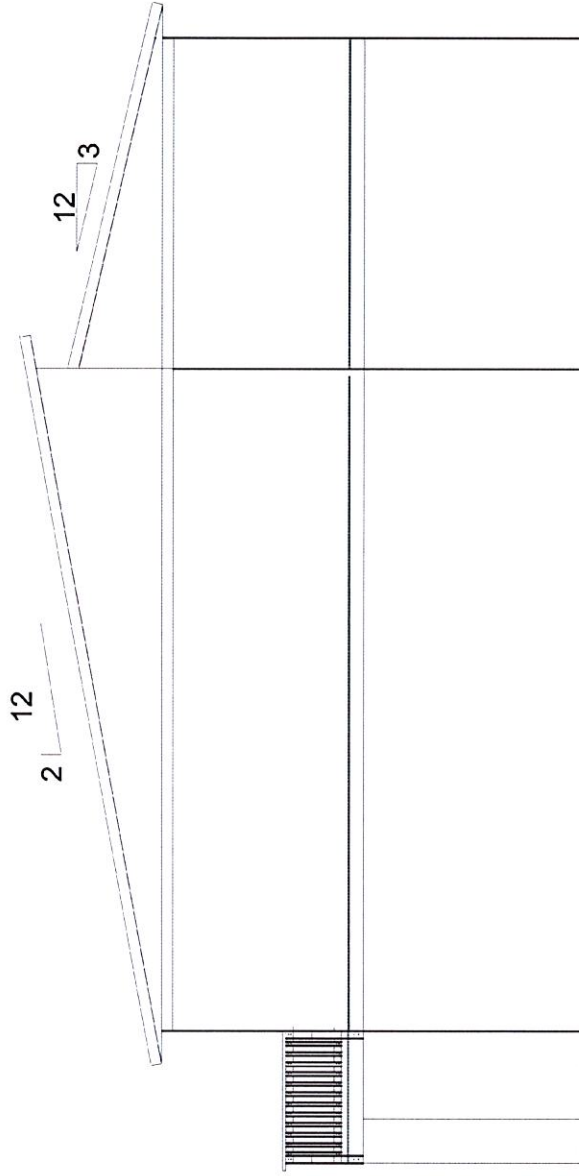


REAR ELEVATION

SCALE: $\frac{1}{4}$ "=1'-0"



2"x6' TRUSS @ 24" O.C.

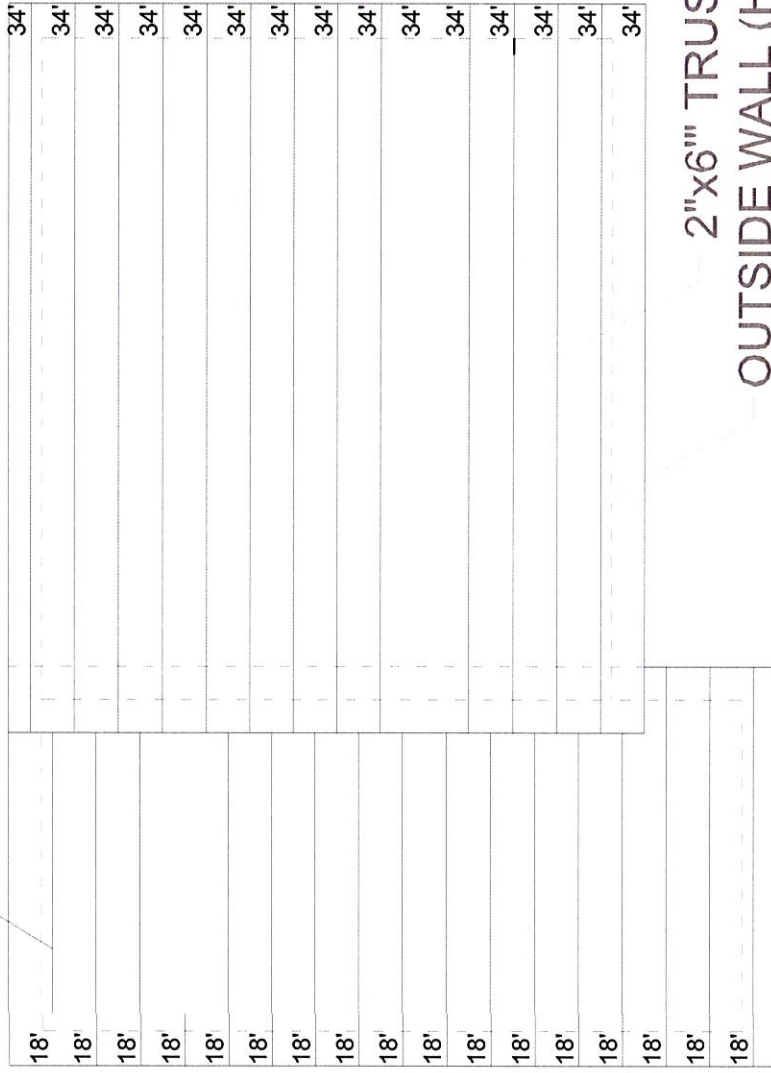

2"x6''' TRUSS @ 24" O.C.
OUTSIDE WALL (HIDDEN LINE).




ROOF PLAN

SCALE: 1/4"=1'-0"

ROOF PLAN

1ST FLOOR WALL FRAMING


11 of 15

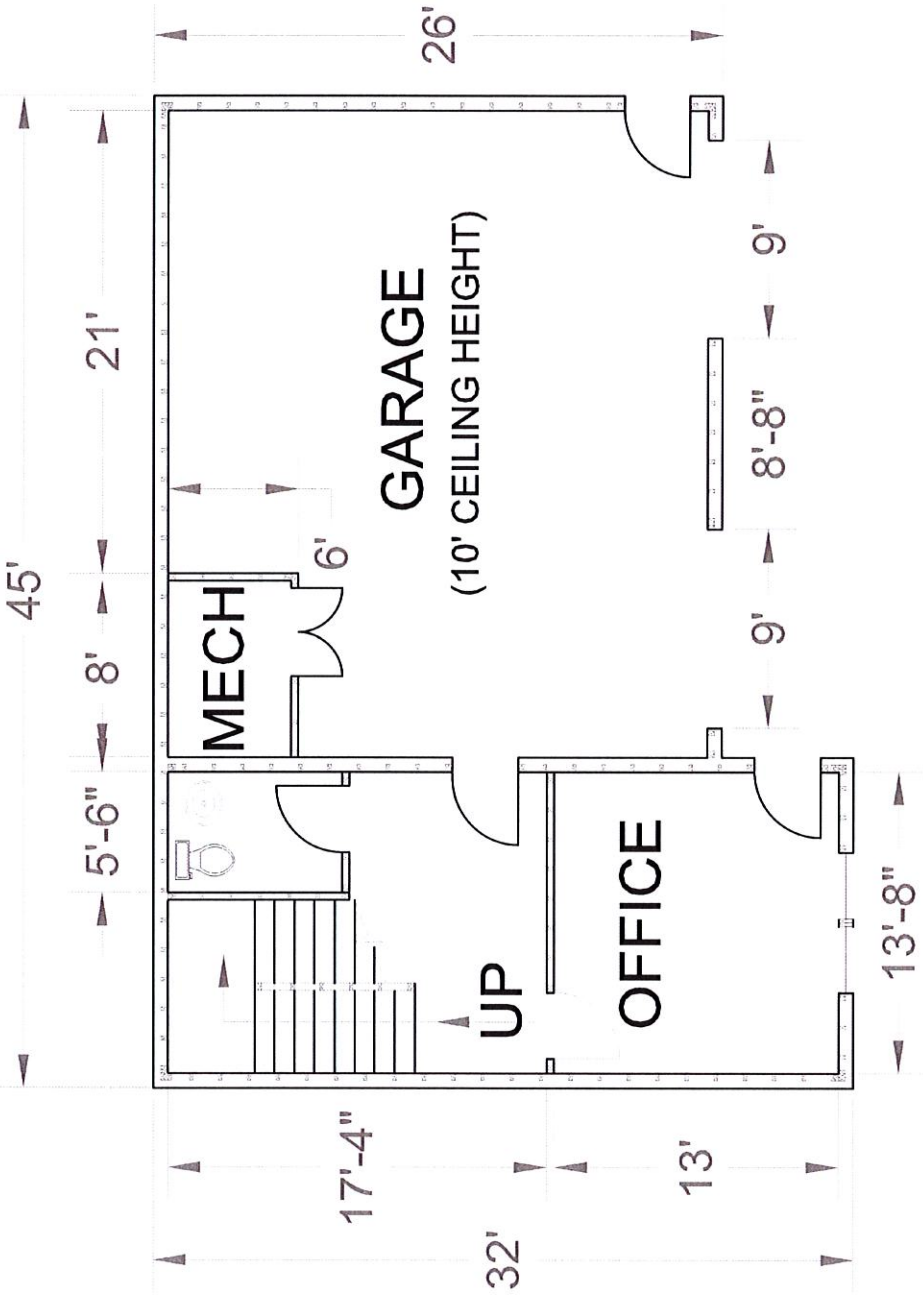


1ST FLOOR WALL FRAMING

SCALE: 1"=1'-0"

LUMBER TYPE	LUMBER COUNT	LUMBER PRICE <small>(PRICE PER LINEAR FOOT)</small>
10FT LENGTH WALL STUDS (2X4)	209	\$5.13/STUD \$1,067.04
10FT LENGTH TOP PLATE (2X4)	40	\$5.13/STUD \$205.20
10FT LENGTH BASE PLATE (P.T. 2X4)	20	\$7.28/STUD \$145.60
		TOTAL: \$1,417.84

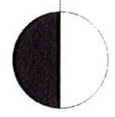

2ND FLOOR WALL FRAMING

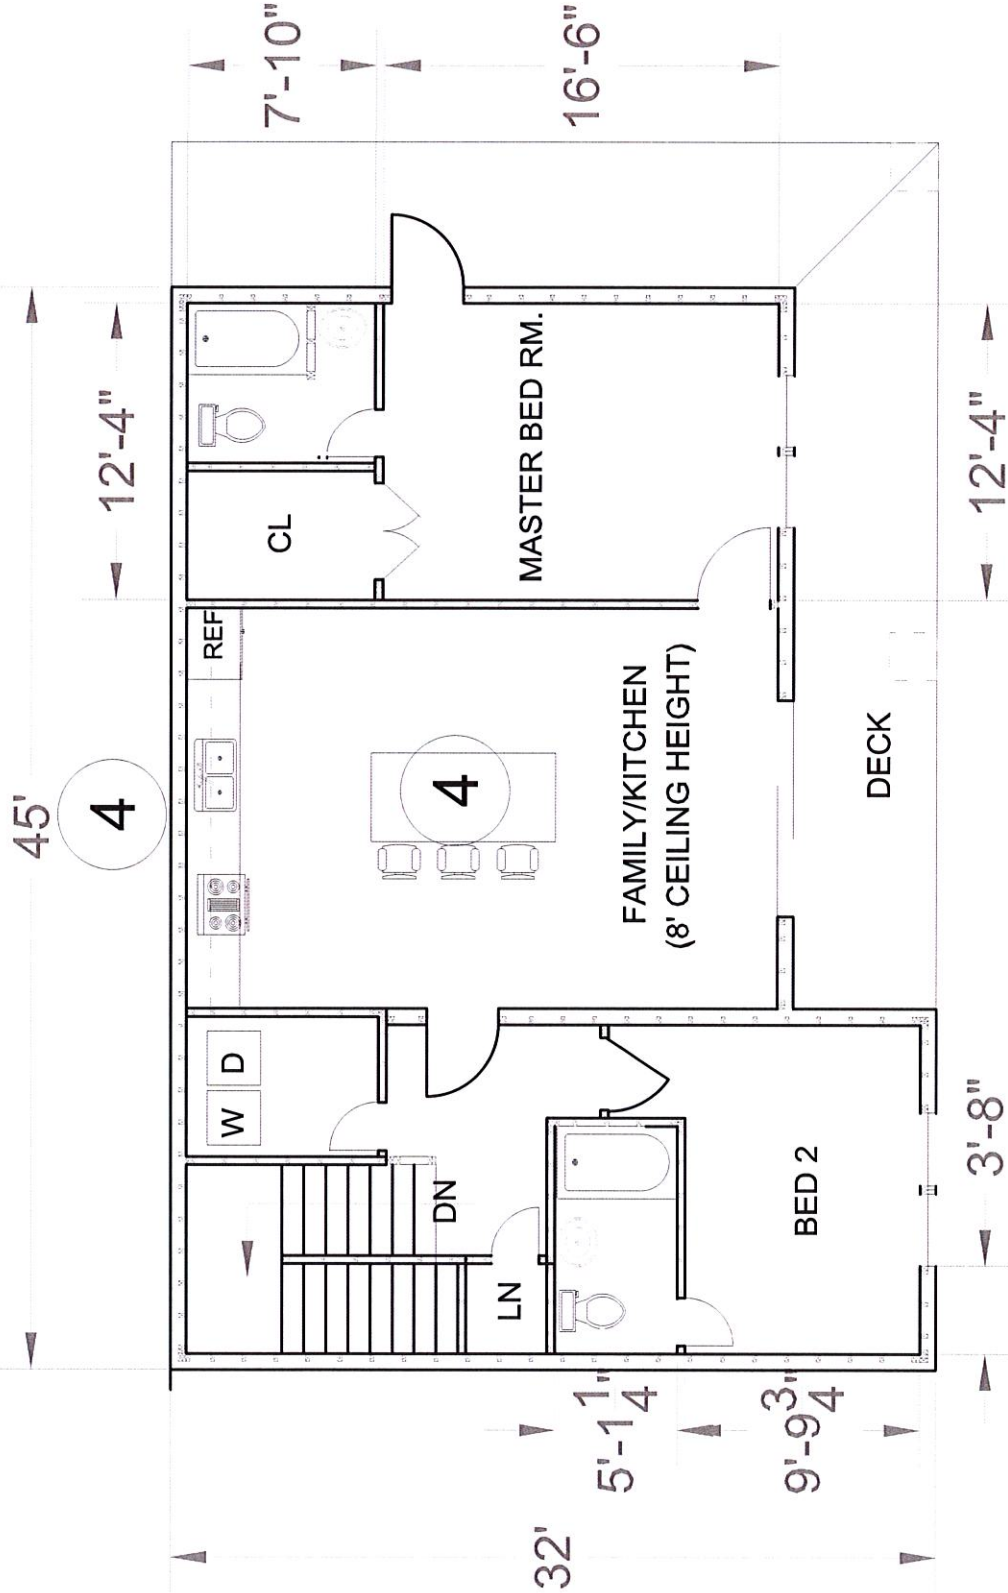


2ND FLOOR WALL FRAMING

SCALE: $\frac{1}{4}'' = 1'-0''$

LUMBER TYPE	LUMBER COUNT	LUMBER PRICE <small>(PRICE DOES NOT INCLUDE TAX PER LOCAL JURISDICTION)</small>
10FT LENGTH WALL STUDS (2X4)	288	\$5.13/STUD \$1,477.44
10FT LENGTH TOP PLATE (2X4)	50	\$5.13/STUD \$256.50
10FT LENGTH BASE PLATE (2X4)	25	\$5.13/STUD \$128.25
TOTAL:		\$1,862.19

1ST FLOOR CEILING FRAMING

STEEL SUPPORT 4" Ø

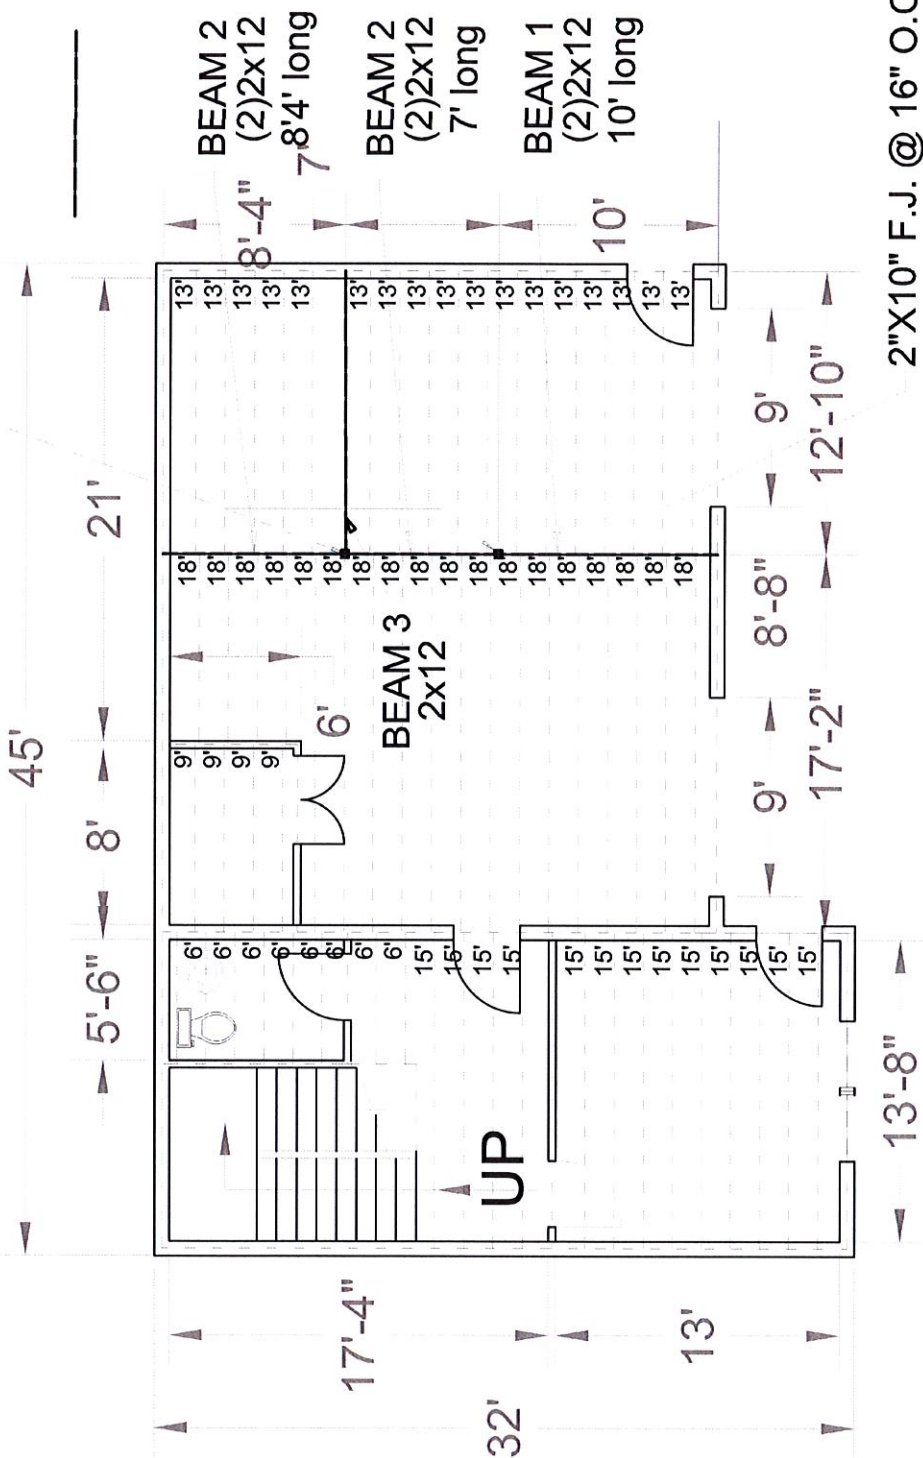

BEAM 2 (2)2x12 8'-4" long
 BEAM 2 (2)2x12 7' long
 BEAM 1 (2)2x12 10' long

BEAM 3 2x12


2"X10" F.J. @ 16" O.C.

1ST FLOOR CEILING FRAMING

SCALE: 1/4"=1'-0"

WALL SECTION

15 of 15

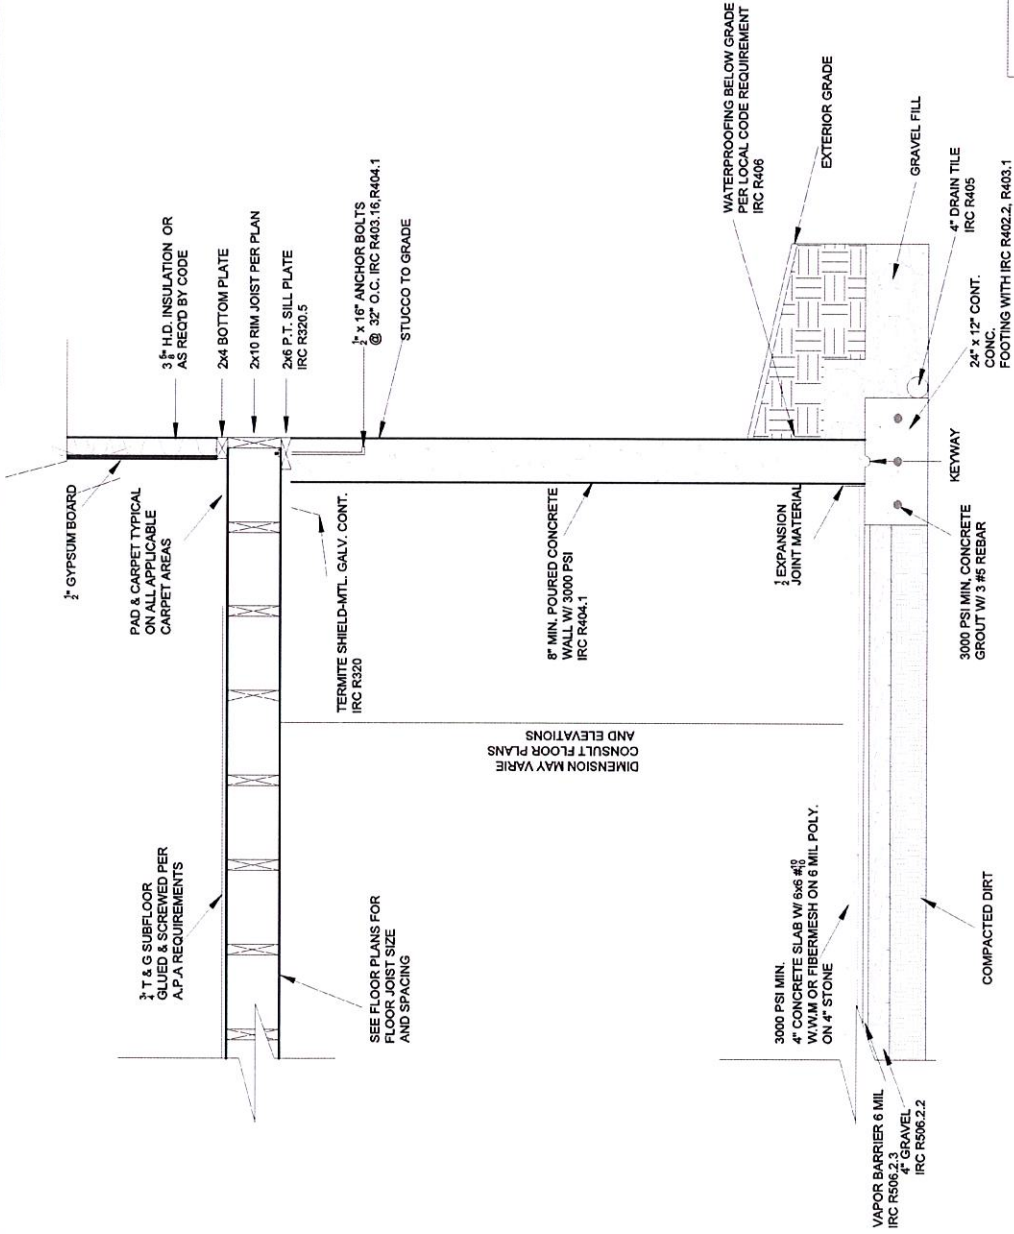

WALL SECTION

SCALE: 3/8"=1'-0"

