



Plan 1

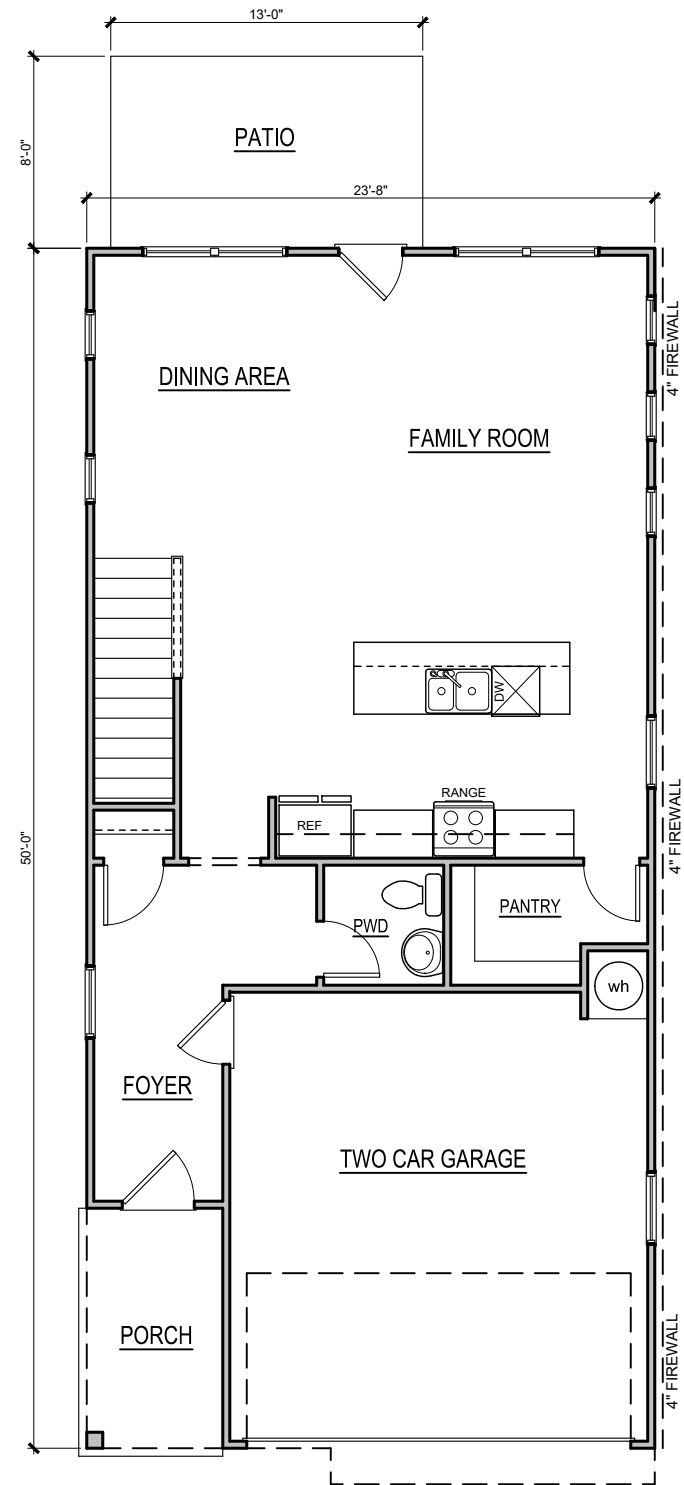

FIRST FLOOR PLAN

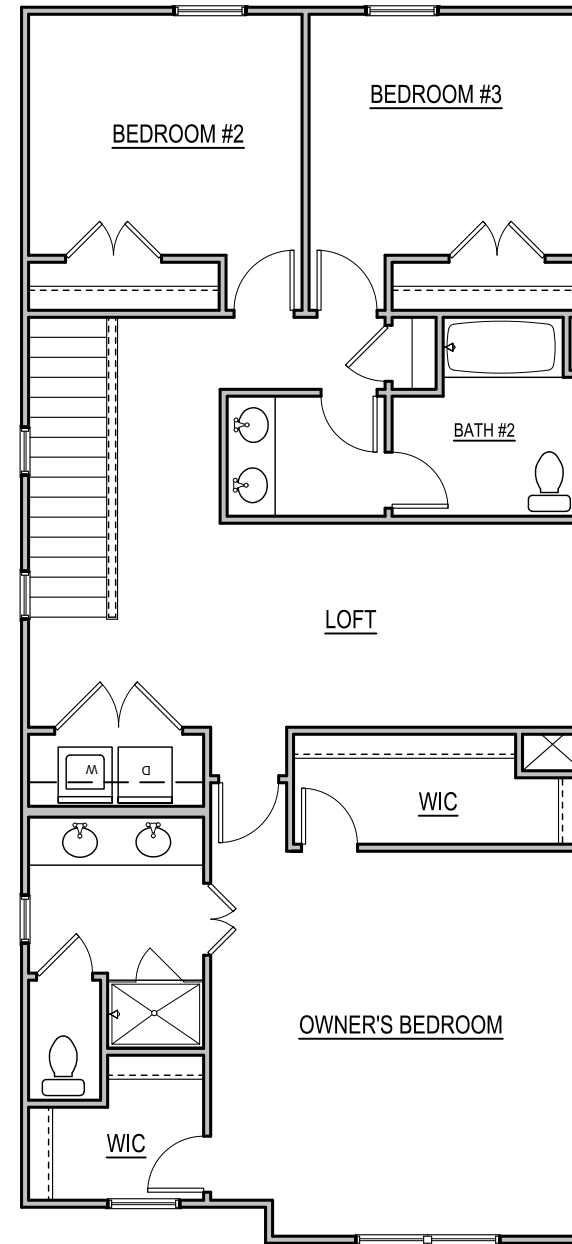

THREE BEDROOM SECOND FLOOR PLAN

SQUARE FOOTAGE PLAN 1

First Floor	782
Second Floor	1162
Total	1944
Rear Patio / Deck	104
Front Porch	62
Garage	344

Plan 1

Elevation A




LEFT SIDE ELEVATION AA

SCALE: 1/8" = 1'-0" (11 X 17 SHEET)
SCALE: 1/4" = 1'-0" (24 X 36 SHEET)




REAR ELEVATION AA

SCALE: 1/8" = 1'-0" (11 X 17 SHEET)
SCALE: 1/4" = 1'-0" (24 X 36 SHEET)

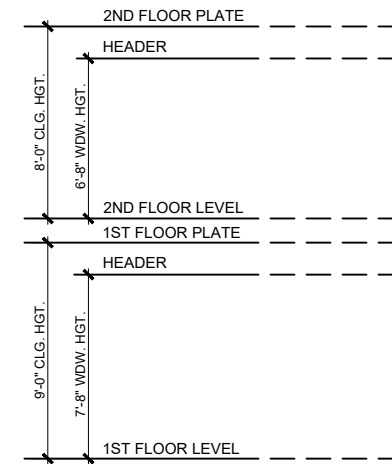

FRONT ELEVATION AA

SCALE: 1/8" = 1'-0" (11 X 17 SHEET)
SCALE: 1/4" = 1'-0" (24 X 36 SHEET)

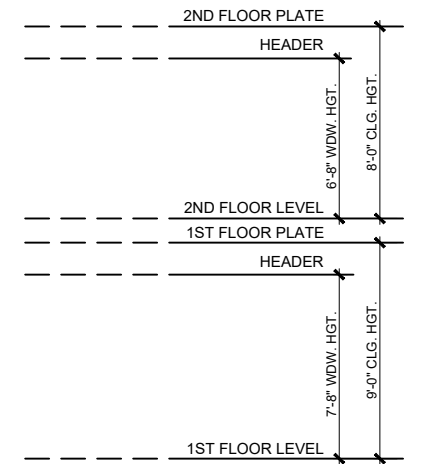


RIGHT SIDE ELEVATION AA

SCALE: 1/8" = 1'-0" (11 X 17 SHEET)
SCALE: 1/4" = 1'-0" (24 X 36 SHEET)

Plan 1

Front Elevation B & C

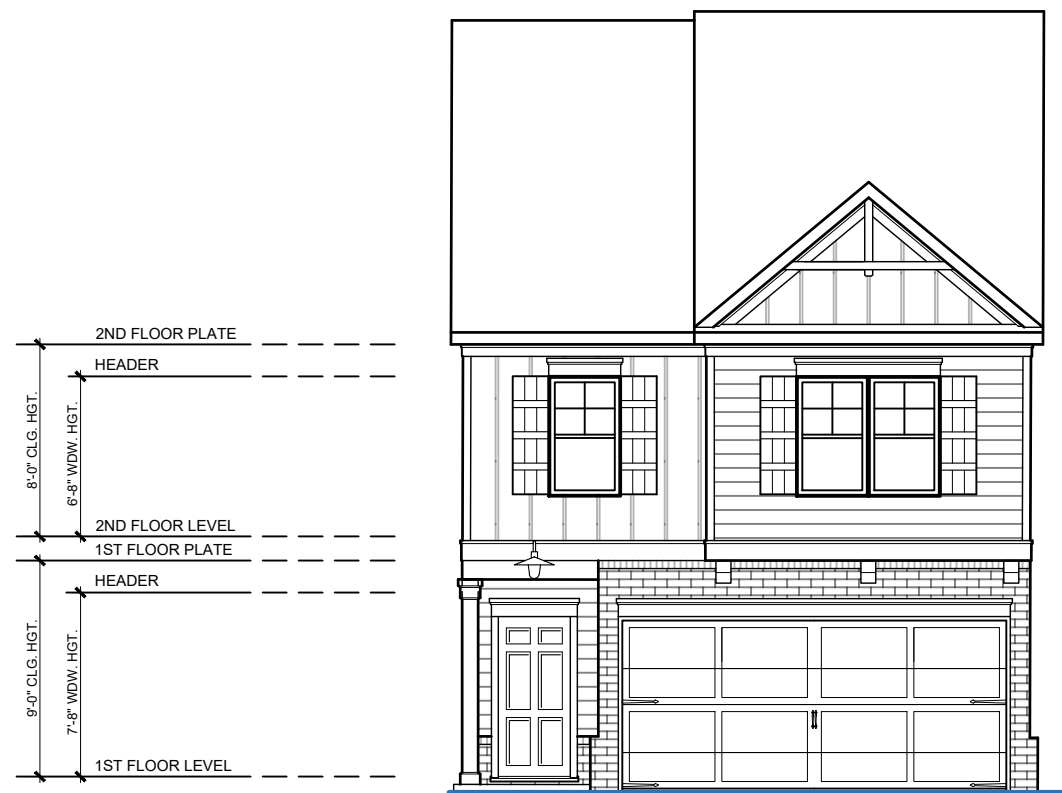

FRONT ELEVATION BB

SCALE: 1/8" = 1'-0" (11 X 17 SHEET)
SCALE: 1/4" = 1'-0" (24 X 36 SHEET)




FRONT ELEVATION CC

SCALE: 1/8" = 1'-0" (11 X 17 SHEET)
SCALE: 1/4" = 1'-0" (24 X 36 SHEET)

Plan 1

Alternate 2nd floor B

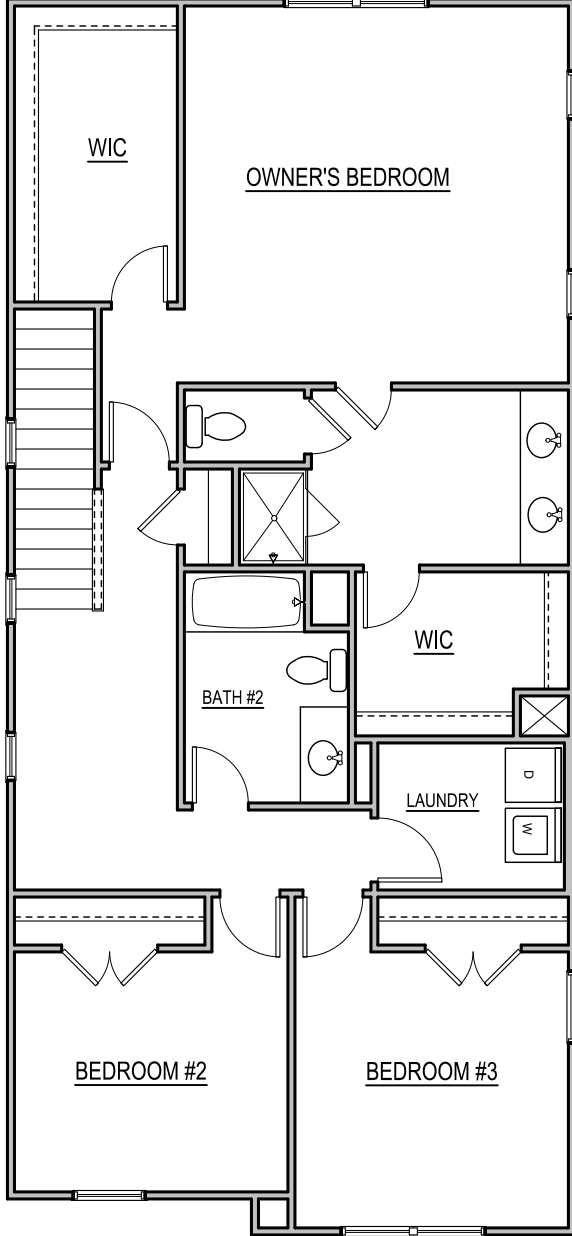

THREE BEDROOM SECOND FLOOR PLAN



LEFT SIDE ELEVATION AA
SCALE: 1/8" = 1'-0" (11 X 17 SHEET)
SCALE: 1/4" = 1'-0" (24 X 36 SHEET)




REAR ELEVATION AA
SCALE: 1/8" = 1'-0" (11 X 17 SHEET)
SCALE: 1/4" = 1'-0" (24 X 36 SHEET)



RIGHT SIDE ELEVATION AA
SCALE: 1/8" = 1'-0" (11 X 17 SHEET)
SCALE: 1/4" = 1'-0" (24 X 36 SHEET)

Plan 1

Alternate 2nd floor C

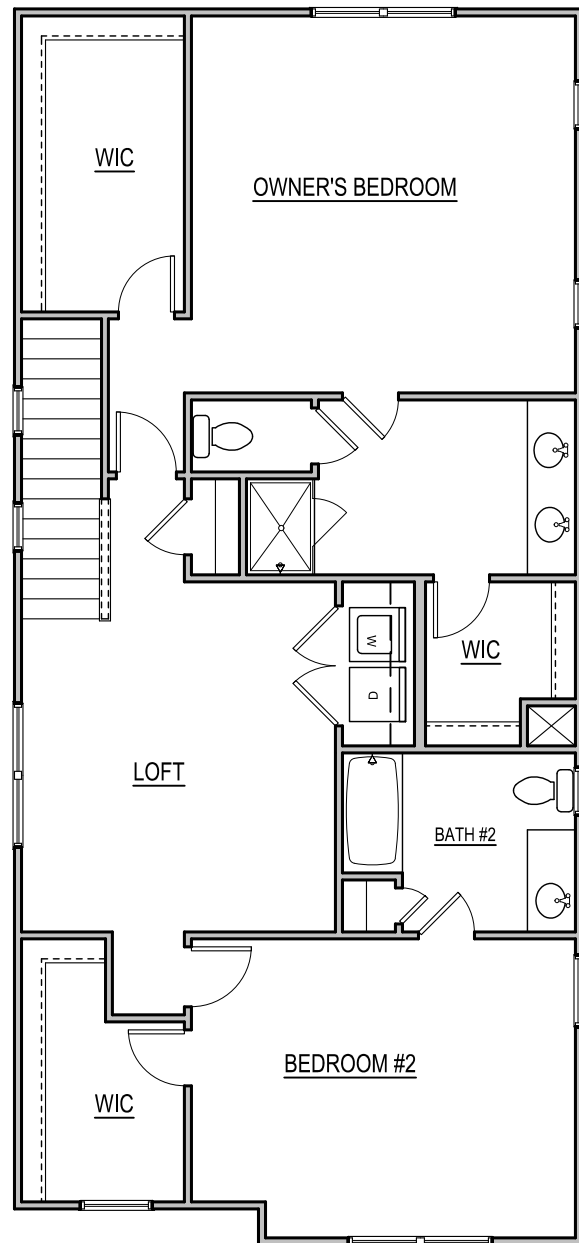

TWO BEDROOM SECOND FLOOR PLAN



LEFT SIDE ELEVATION AA

SCALE: 1/8" = 1'-0" (11 X 17 SHEET)
SCALE: 1/4" = 1'-0" (24 X 36 SHEET)



REAR ELEVATION AA

SCALE: 1/8" = 1'-0" (11 X 17 SHEET)
SCALE: 1/4" = 1'-0" (24 X 36 SHEET)




RIGHT SIDE ELEVATION AA

SCALE: 1/8" = 1'-0" (11 X 17 SHEET)
SCALE: 1/4" = 1'-0" (24 X 36 SHEET)

Plan 1

Alternate 2nd floor D

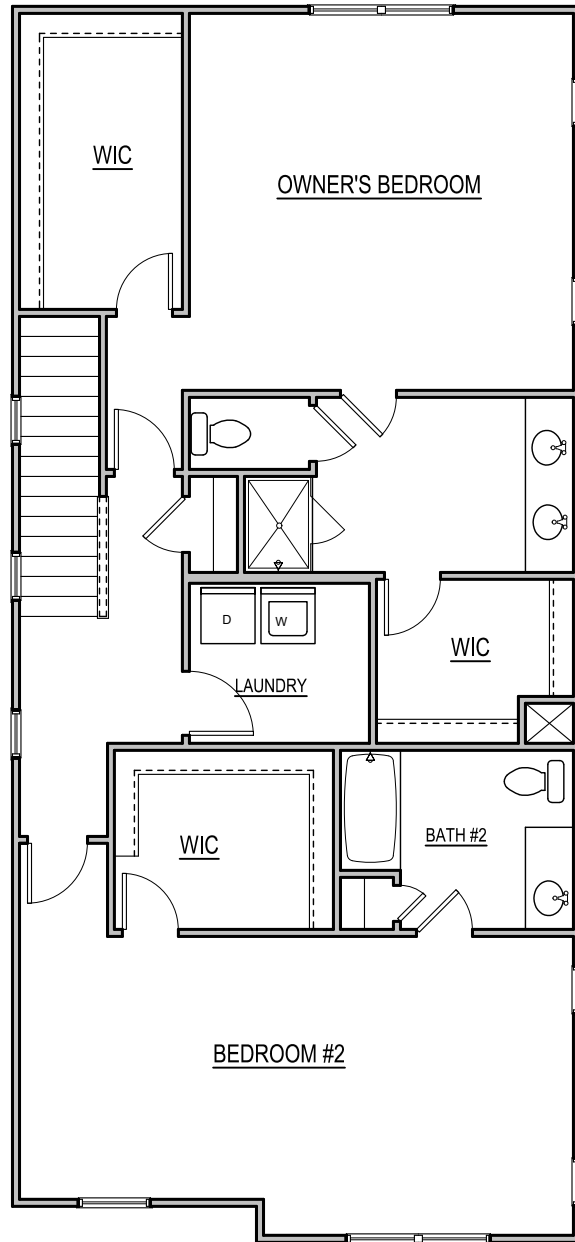

TWO BEDROOM SECOND FLOOR PLAN



LEFT SIDE ELEVATION AA

SCALE: 1/8" = 1'-0" (11 X 17 SHEET)
SCALE: 1/4" = 1'-0" (24 X 36 SHEET)



REAR ELEVATION AA


SCALE: 1/8" = 1'-0" (11 X 17 SHEET)
SCALE: 1/4" = 1'-0" (24 X 36 SHEET)




RIGHT SIDE ELEVATION AA

SCALE: 1/8" = 1'-0" (11 X 17 SHEET)
SCALE: 1/4" = 1'-0" (24 X 36 SHEET)

Plan 2

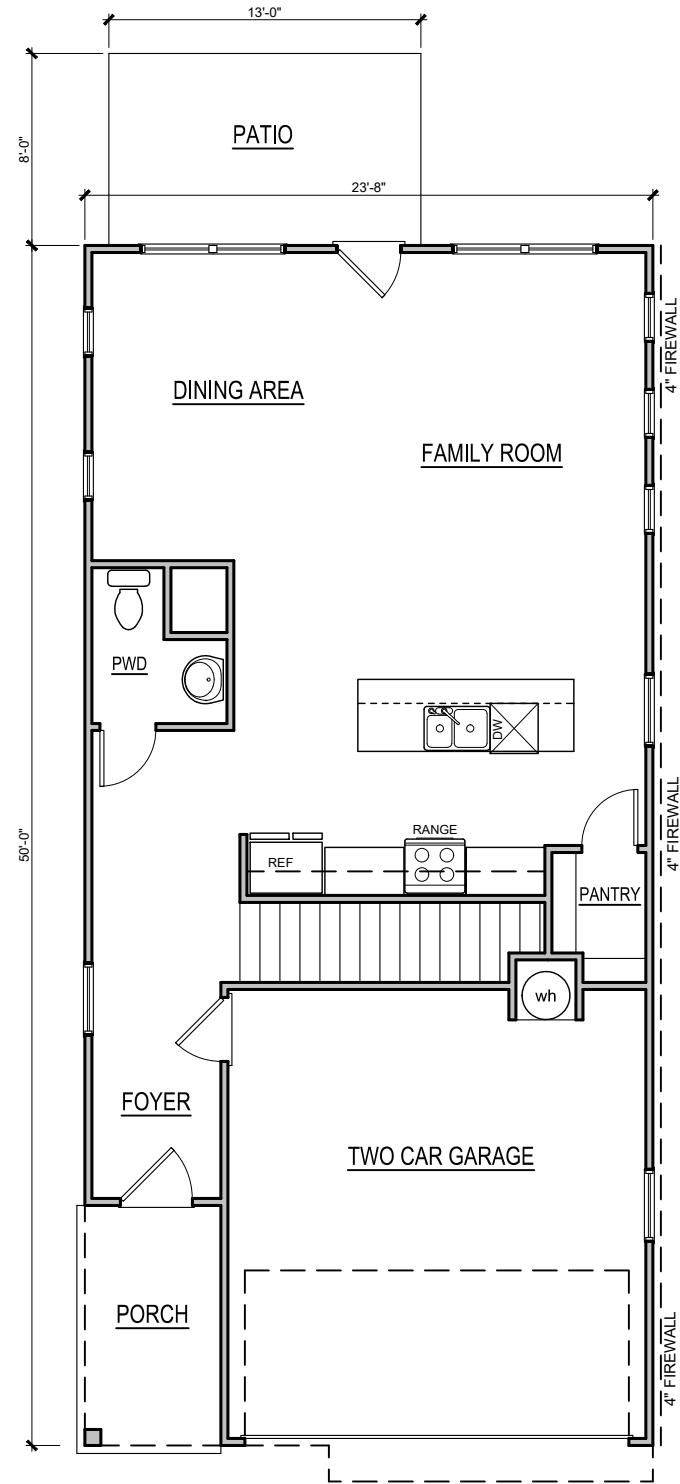

FIRST FLOOR PLAN

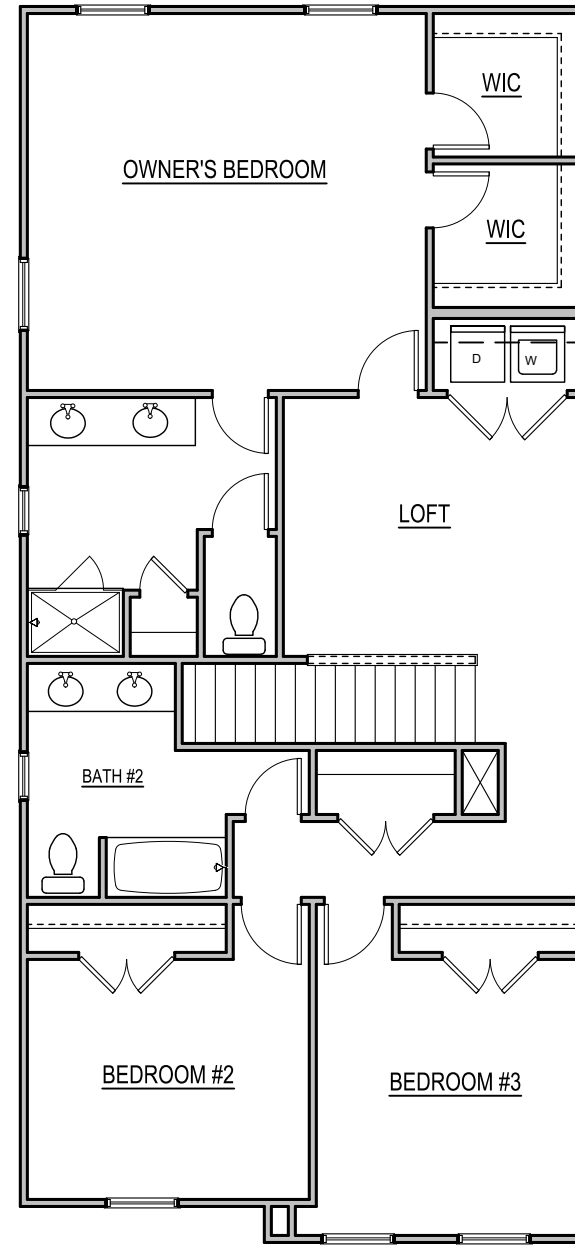

THREE BEDROOM SECOND FLOOR PLAN

SQUARE FOOTAGE PLAN 2

First Floor	784
Second Floor	1163
Total	1947
Rear Patio / Deck	104
Front Porch	62
Garage	342

Plan 2

Elevation A



LEFT SIDE ELEVATION AA

SCALE: 1/8" = 1'-0" (11 X 17 SHEET)
SCALE: 1/4" = 1'-0" (24 X 36 SHEET)



FRONT ELEVATION AA

SCALE: 1/8" = 1'-0" (11 X 17 SHEET)
SCALE: 1/4" = 1'-0" (24 X 36 SHEET)



REAR ELEVATION AA

SCALE: 1/8" = 1'-0" (11 X 17 SHEET)
SCALE: 1/4" = 1'-0" (24 X 36 SHEET)




RIGHT SIDE ELEVATION AA

SCALE: 1/8" = 1'-0" (11 X 17 SHEET)
SCALE: 1/4" = 1'-0" (24 X 36 SHEET)

Plan 2

Front Elevation B & C

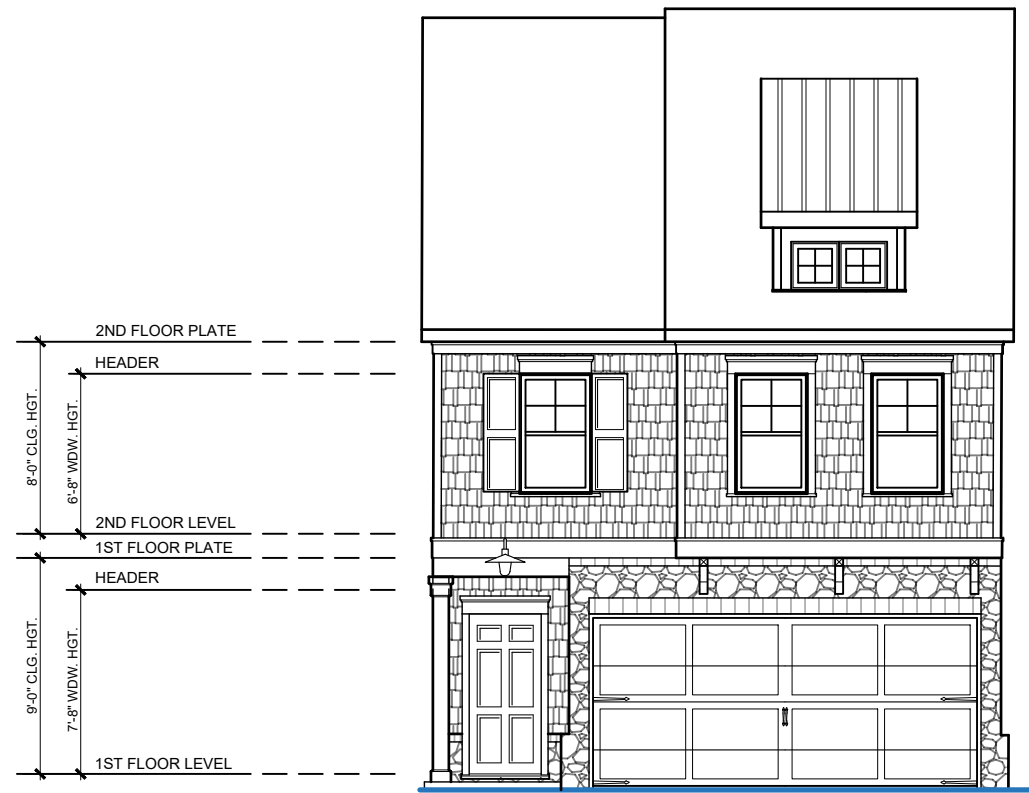

FRONT ELEVATION BB

SCALE: 1/8" = 1'-0" (11 X 17 SHEET)
SCALE: 1/4" = 1'-0" (24 X 36 SHEET)




FRONT ELEVATION CC

SCALE: 1/8" = 1'-0" (11 X 17 SHEET)
SCALE: 1/4" = 1'-0" (24 X 36 SHEET)

Plan 2

Alternate 2nd floor B

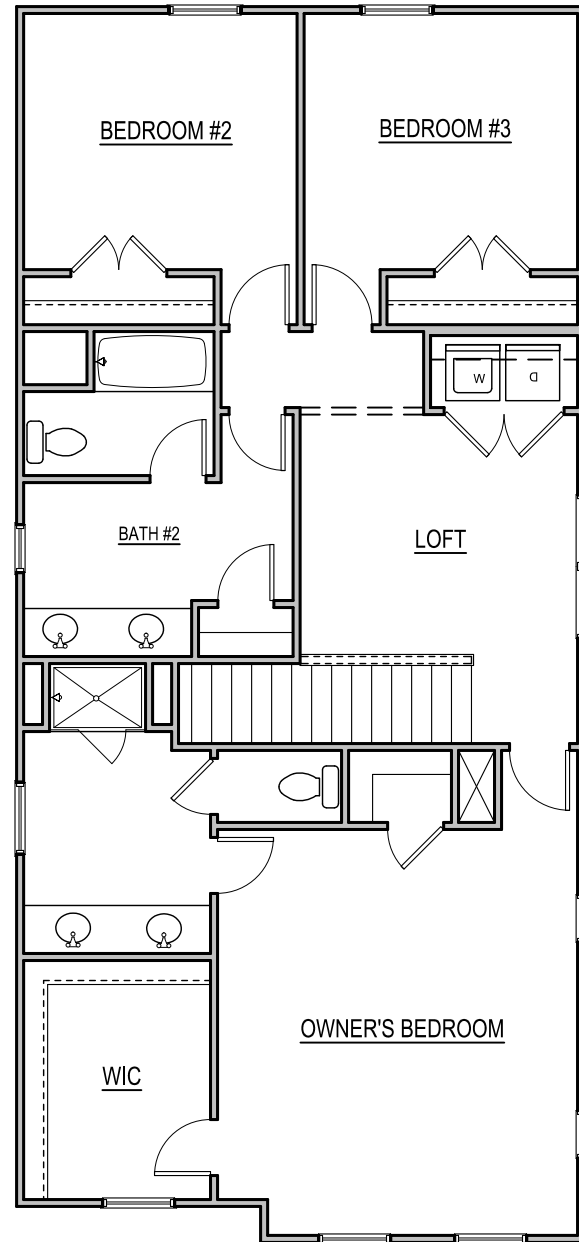

THREE BEDROOM SECOND FLOOR PLAN



LEFT SIDE ELEVATION AA

SCALE: 1/8" = 1'-0" (11 X 17 SHEET)
SCALE: 1/4" = 1'-0" (24 X 36 SHEET)



REAR ELEVATION AA

SCALE: 1/8" = 1'-0" (11 X 17 SHEET)
SCALE: 1/4" = 1'-0" (24 X 36 SHEET)




RIGHT SIDE ELEVATION AA

SCALE: 1/8" = 1'-0" (11 X 17 SHEET)
SCALE: 1/4" = 1'-0" (24 X 36 SHEET)

Plan 2

Alternate 2nd floor C

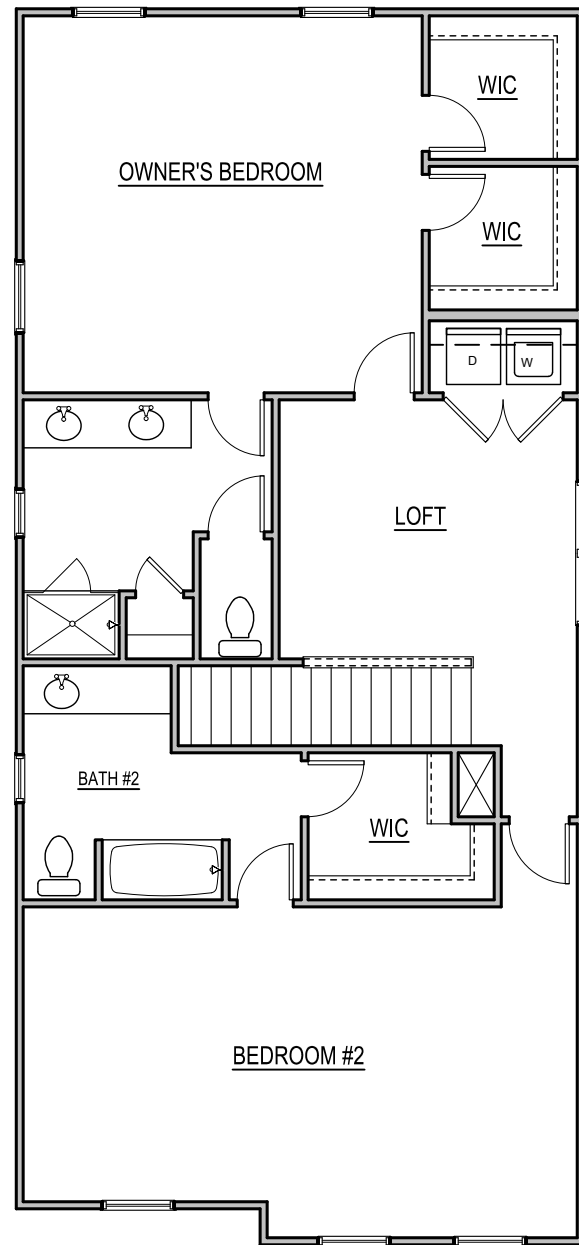

TWO BEDROOM SECOND FLOOR PLAN



LEFT SIDE ELEVATION AA

SCALE: 1/8" = 1'-0" (11 X 17 SHEET)
SCALE: 1/4" = 1'-0" (24 X 36 SHEET)



REAR ELEVATION AA

SCALE: 1/8" = 1'-0" (11 X 17 SHEET)
SCALE: 1/4" = 1'-0" (24 X 36 SHEET)



RIGHT SIDE ELEVATION AA

SCALE: 1/8" = 1'-0" (11 X 17 SHEET)
SCALE: 1/4" = 1'-0" (24 X 36 SHEET)

Typical opt. covered patio



REAR ELEVATION AA


SCALE: 1/8" = 1'-0" (11 X 17 SHEET)
SCALE: 1/4" = 1'-0" (24 X 36 SHEET)



RIGHT SIDE ELEVATION AA

SCALE: 1/8" = 1'-0" (11 X 17 SHEET)
SCALE: 1/4" = 1'-0" (24 X 36 SHEET)

Typical adjoined units

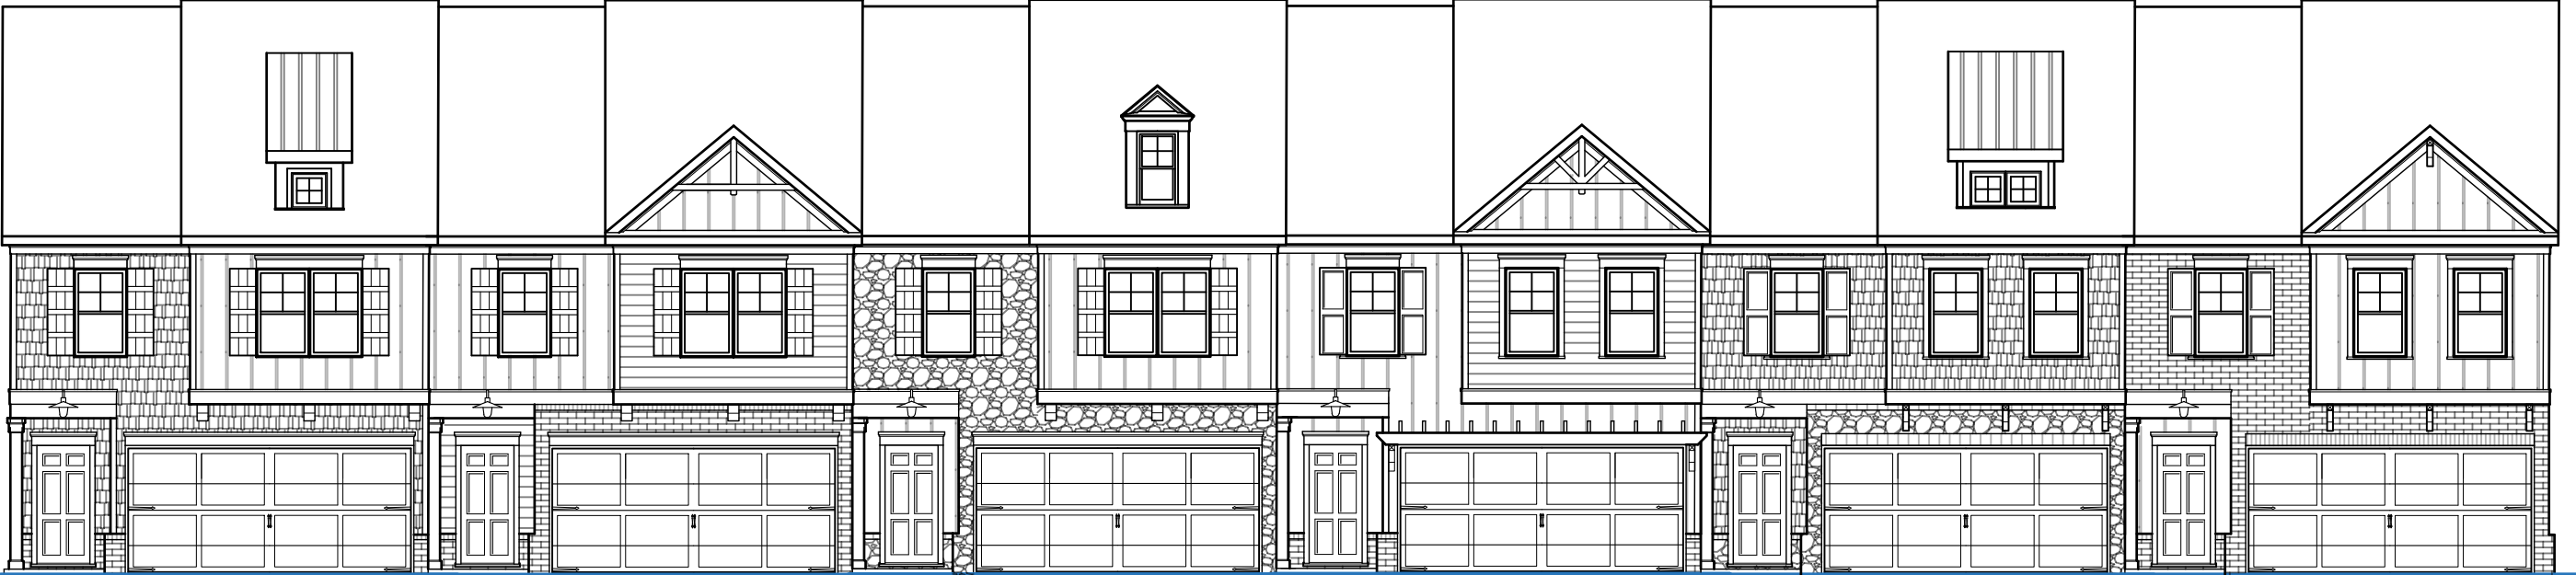

PLAN #1 ELEVATION AA

PLAN #1 ELEVATION BB

PLAN #1 ELEVATION CC

PLAN #2 ELEVATION AA

PLAN #2 ELEVATION BB

PLAN #3 ELEVATION CC