




Home Owners  
Property Corner  
Marked by  
Surveyor  
Requested by Resident

25ft Open Space  
/ Right of Way  
(per Surveyor)

4420 Property Line  
As marked by  
Surveyor

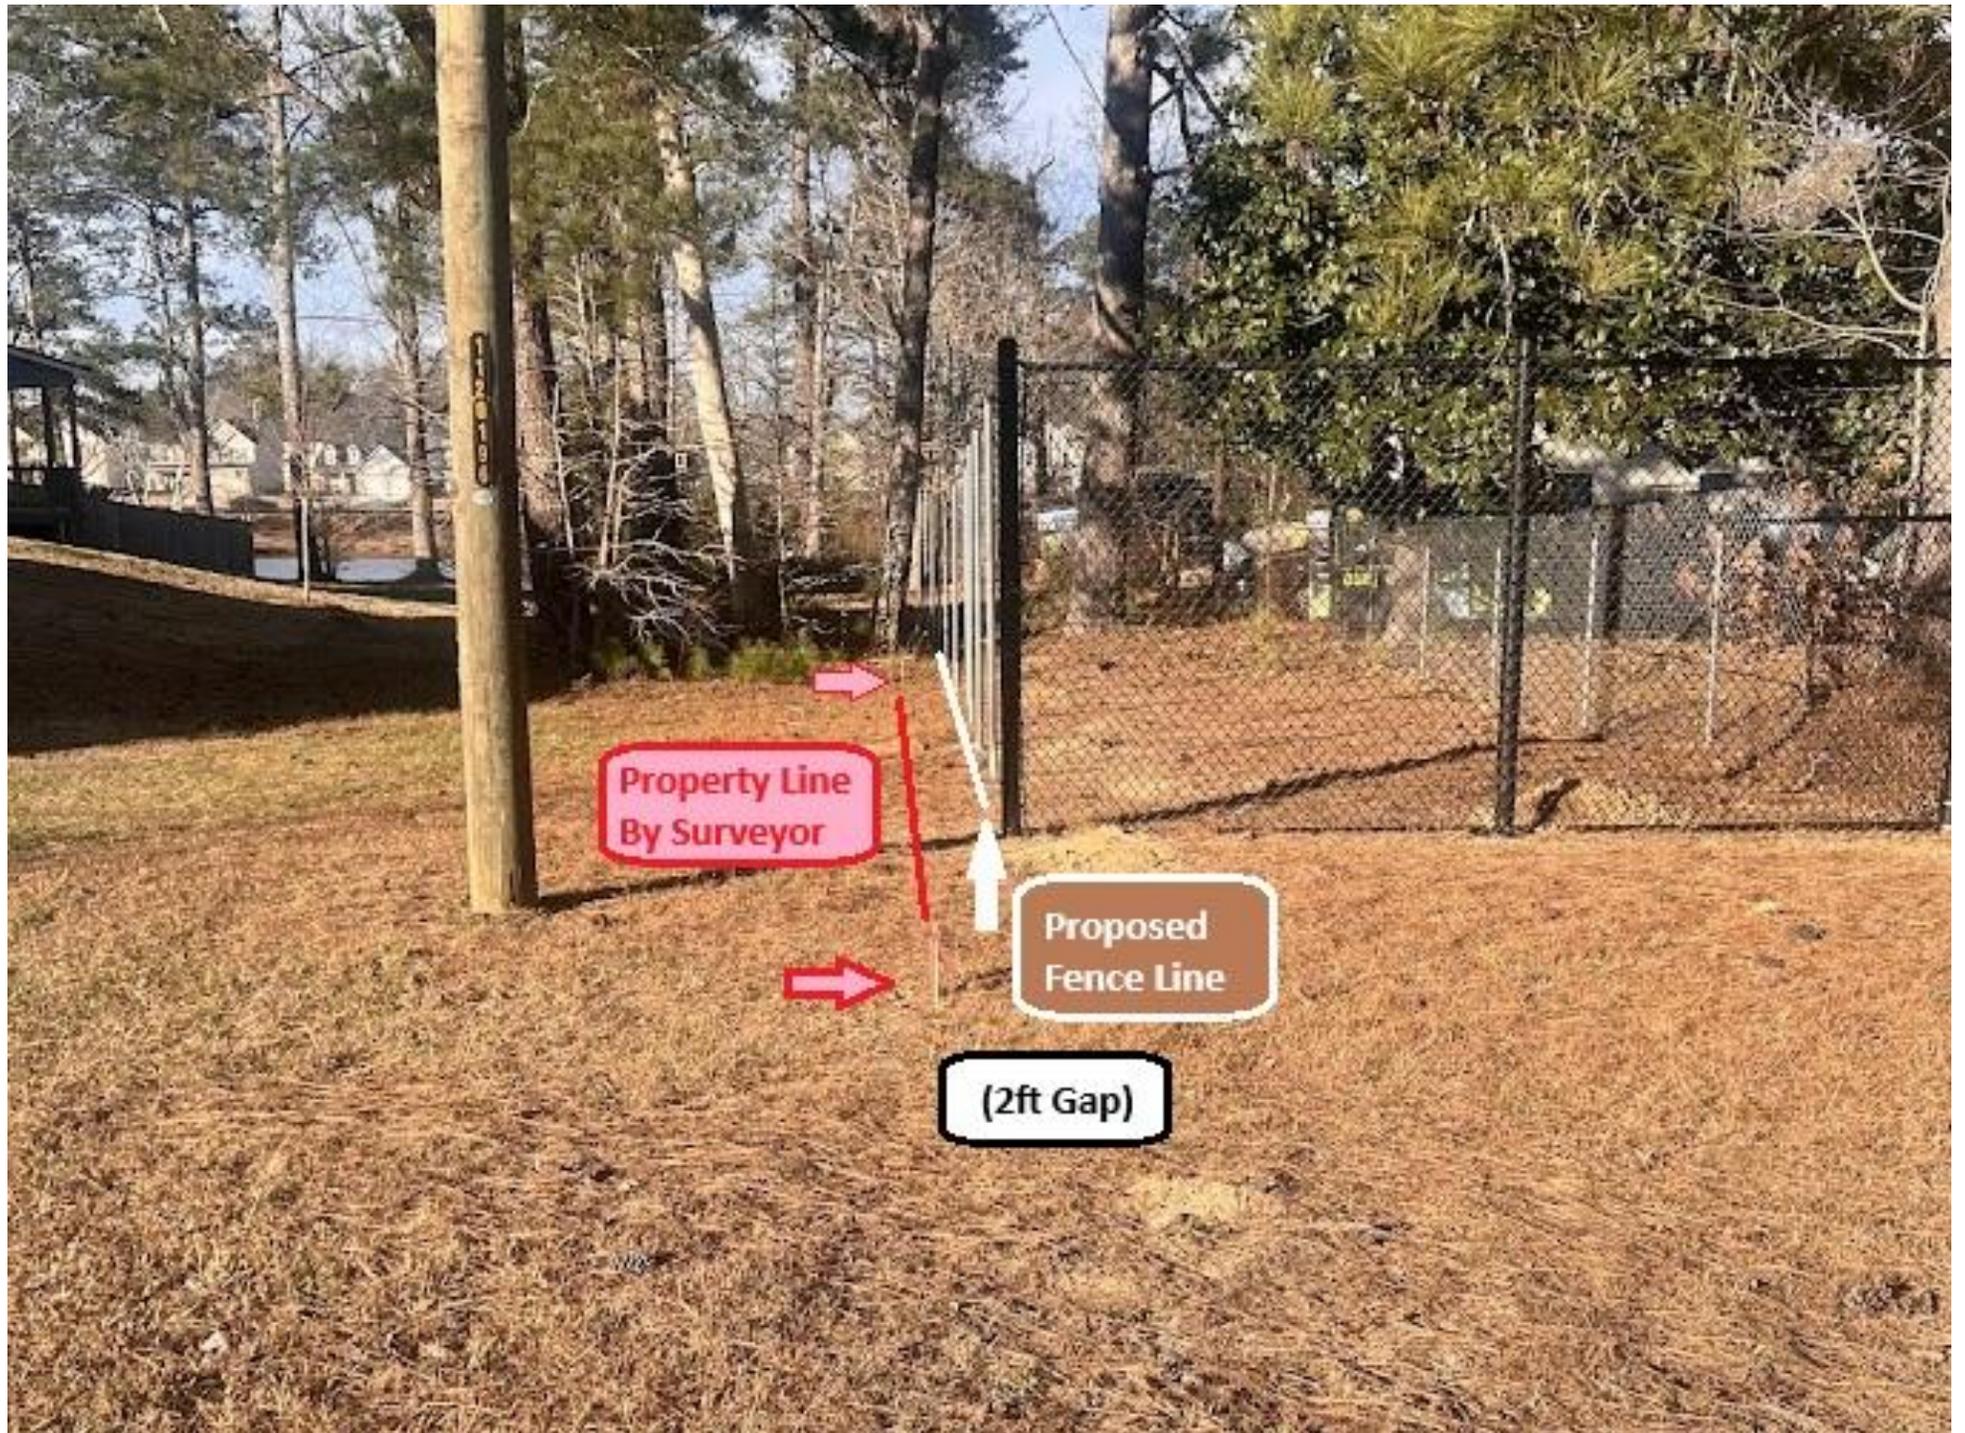

Property Line  
By Surveyor

Proposed  
Fence Line

(2ft Gap)