


LEVEL II CERTIFIED DESIGN  
PROFESSIONAL #87603


**FREY LAND PLANNING**  
SITE DESIGN, SURVEYING, CONSULTING  
1860 SANDY PLAINS RD, SUITE 204 MARETTA, GA 30062  
NATT@FREYLANDPLANNING.COM  
770-855-7272

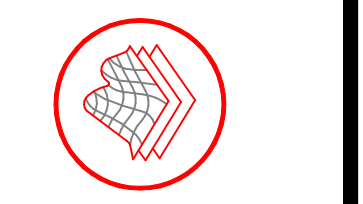

ENTRANCE, GATE & WALL LAYOUT FOR:  
**NATUREWALK**  
LOCATED IN LAND LOTS 820, 821, 882 & 883  
19TH DISTRICT, 2ND SECTION  
CITY OF POWDER SPRINGS, COBB COUNTY, GEORGIA



6" METAL FENCE

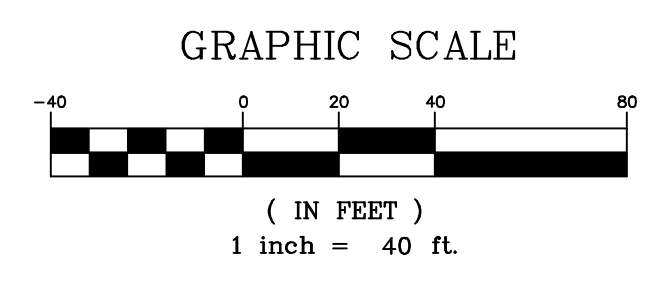

NO.	DATE	REVISION DESCRIPTION
1	11-29-24	FES POWDER SPRINGS AND COBB WATER COMMENTS

DRAWN BY: MSF  
CHECKED BY: MSF  
DATE: 8-18-22  
SCALE: 1" = 50'  
PROJECT No.: SEVEN SPRINGS