



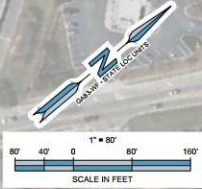

VICINITY MAP
NOT TO SCALE

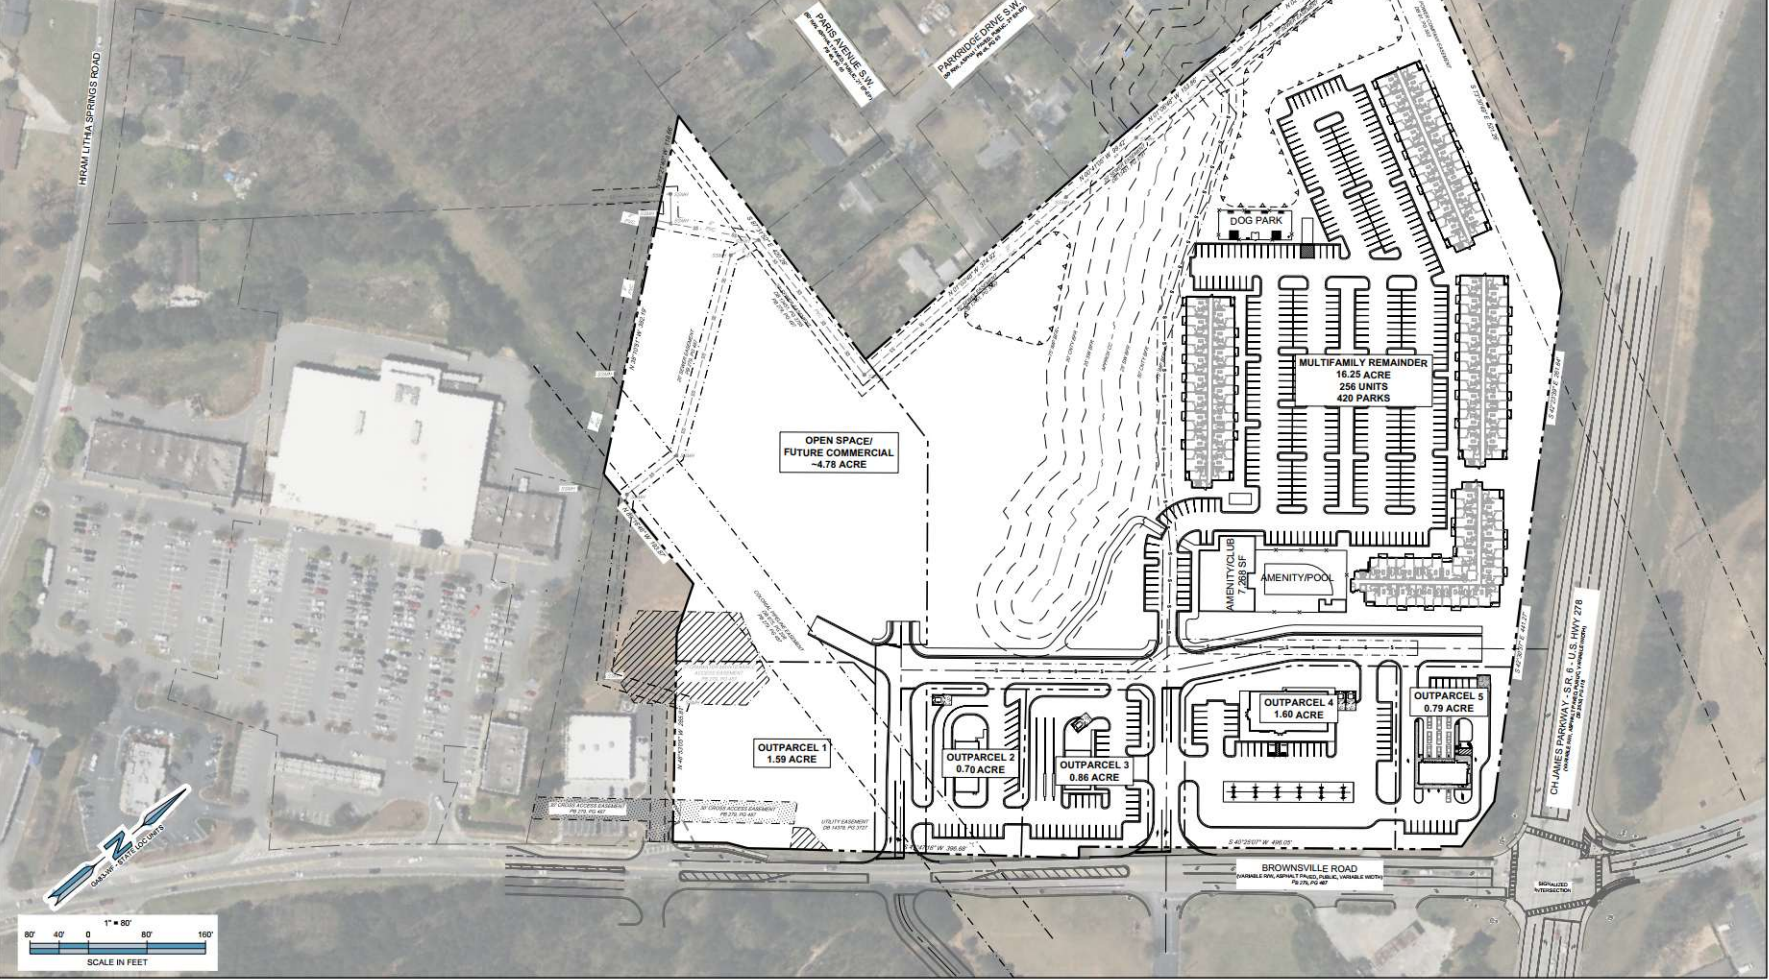

ENGINEER:
FORESITE
 group
 Foresite Group, LLC | 1 770.368.1399
 3740 Davinci Ct. | 1 770.368.1364
 Suite 100 | www.foresitegroup.com
 Peachtree Corners, GA 30092

DEVELOPER:
ARRIS
 3340 PEACHTREE ROAD NE
 SUITE 1600
 ATLANTA, GA 30326
 404-452-9889
 CONTACT: PARKE LAMMERTS

PROJECT:
MIXED USE
 (COMMERCIAL & RESIDENTIAL)
 BROWNSVILLE RD. & US HIGHWAY 278
 POWDER SPRINGS, GA

SEAL:

REVISIONS	DATE

PROJECT MANAGER: DMS
 DRAWING BY: BLV
 JURISDICTION: POWDER SPRINGS, GA
 DATE: 2026-05-22
 TITLE:

**REZONING PLAN
 OVERALL**

SHEET NUMBER:
 1 OF 1
 COMMENTS: <NOT RELEASED FOR CONSTRUCTION>
 JOBSITE NUMBER: 849.0111