



REVISIONS:


NO.	DATE	BY	CHKD

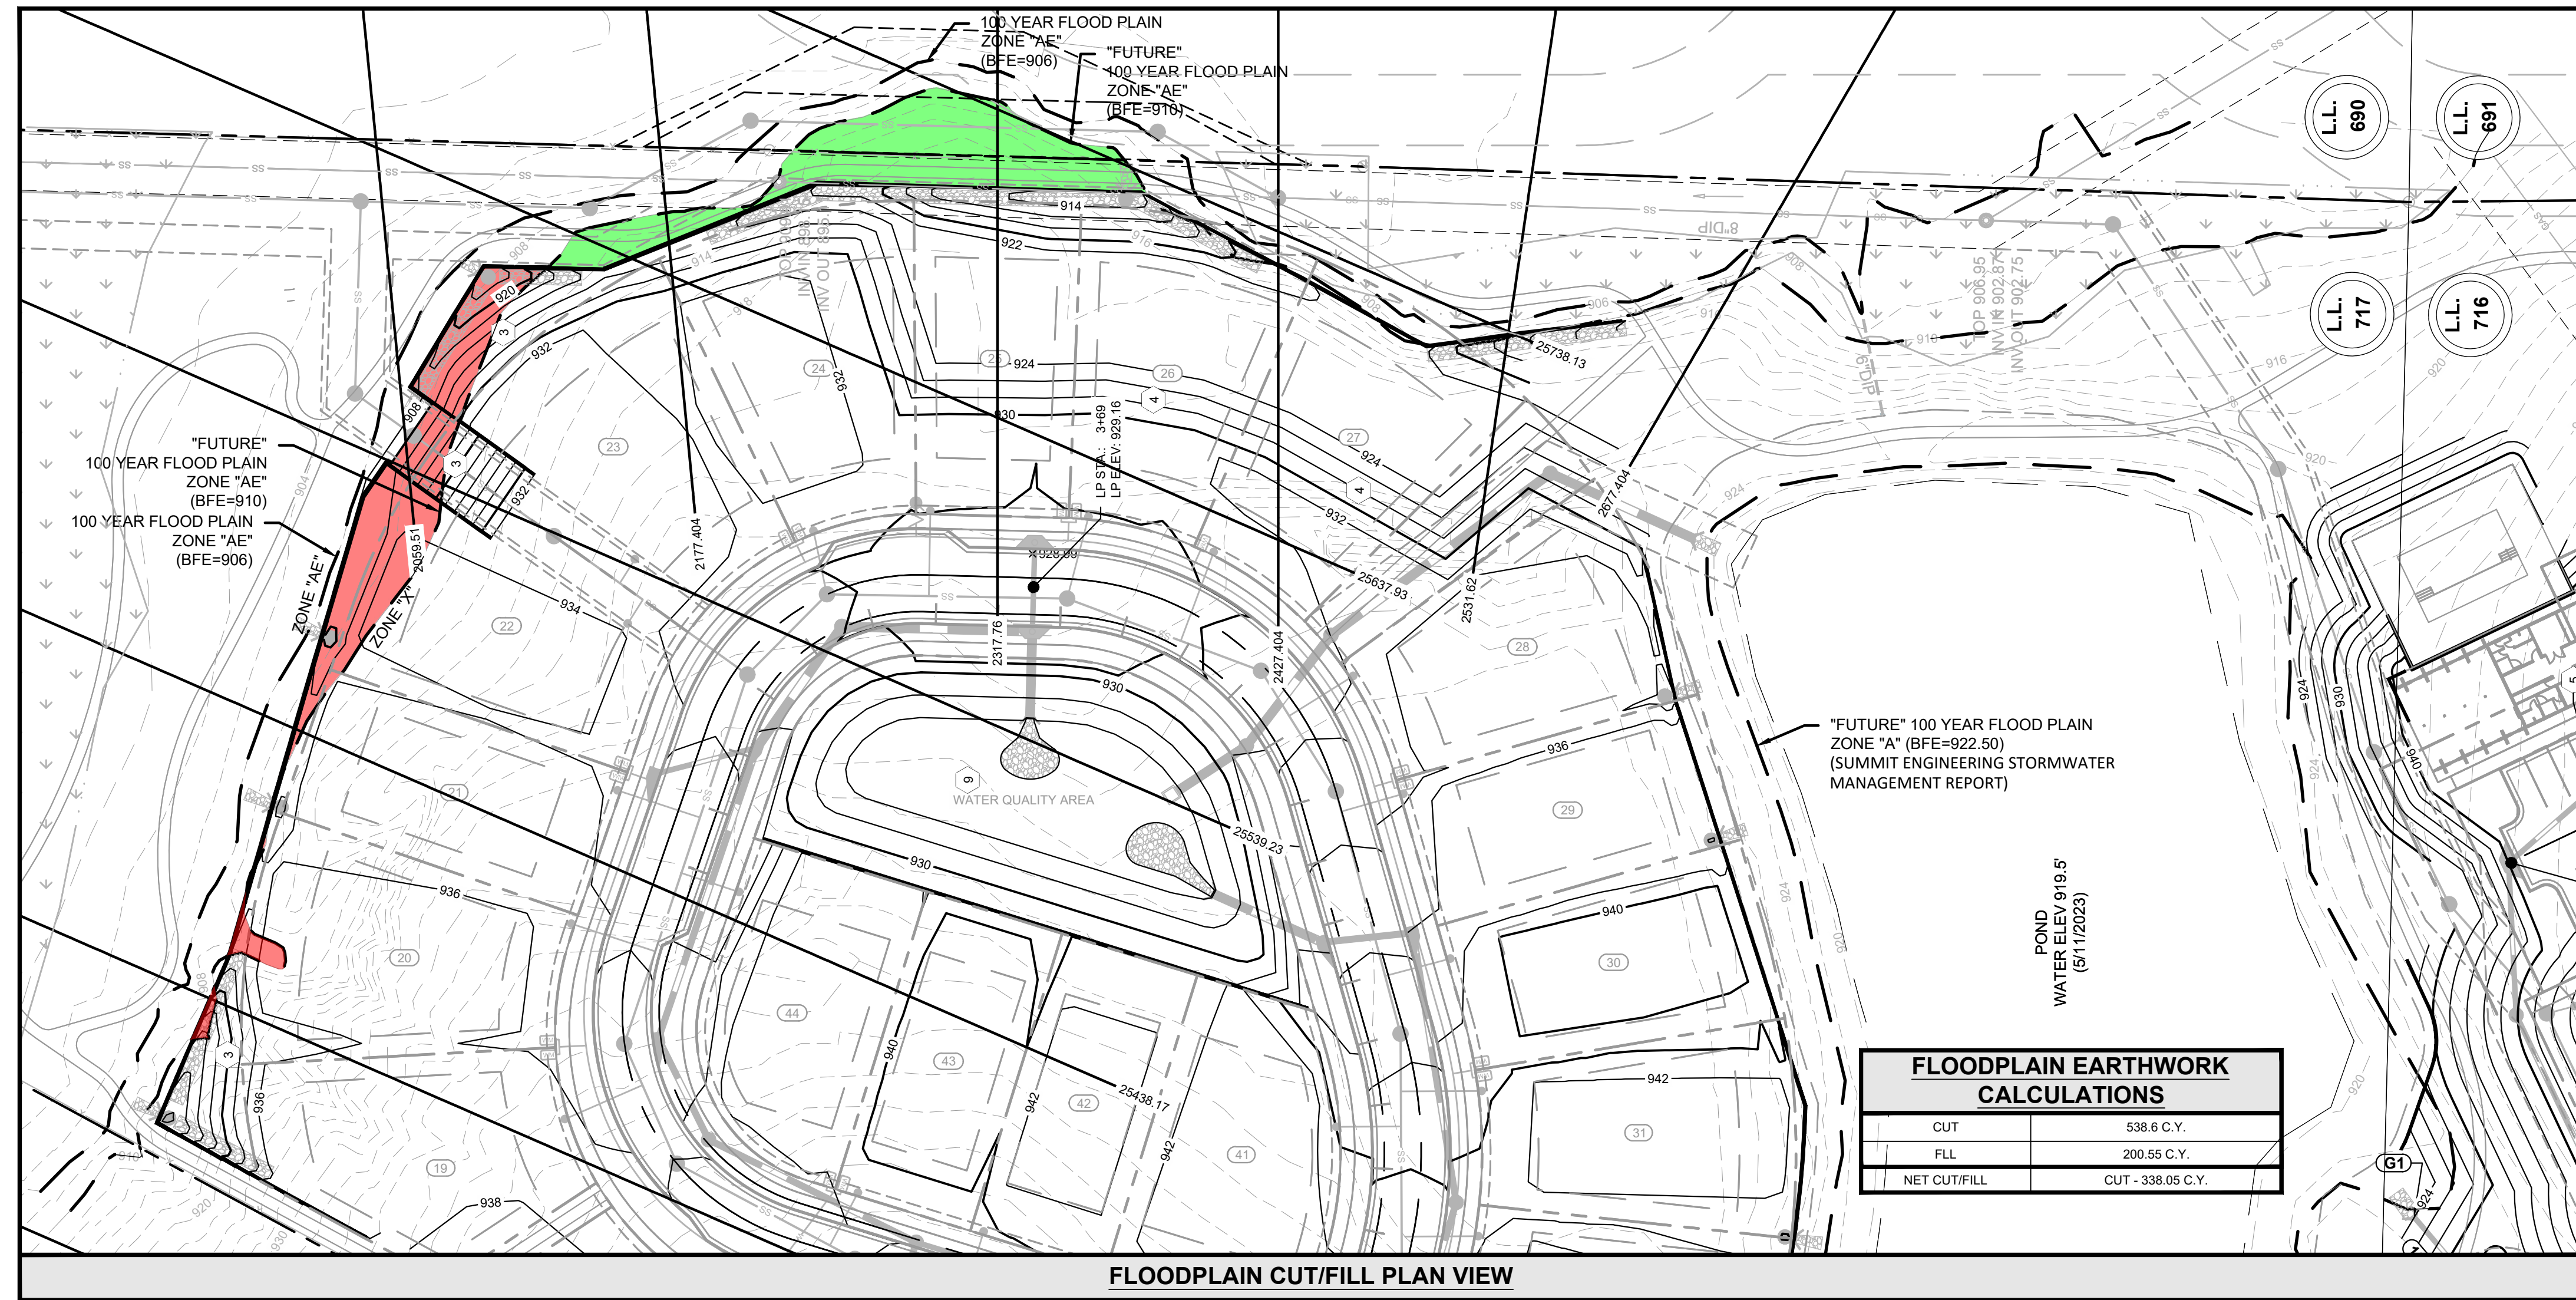

FLOODPLAIN CUT/FILL PLAN VIEW

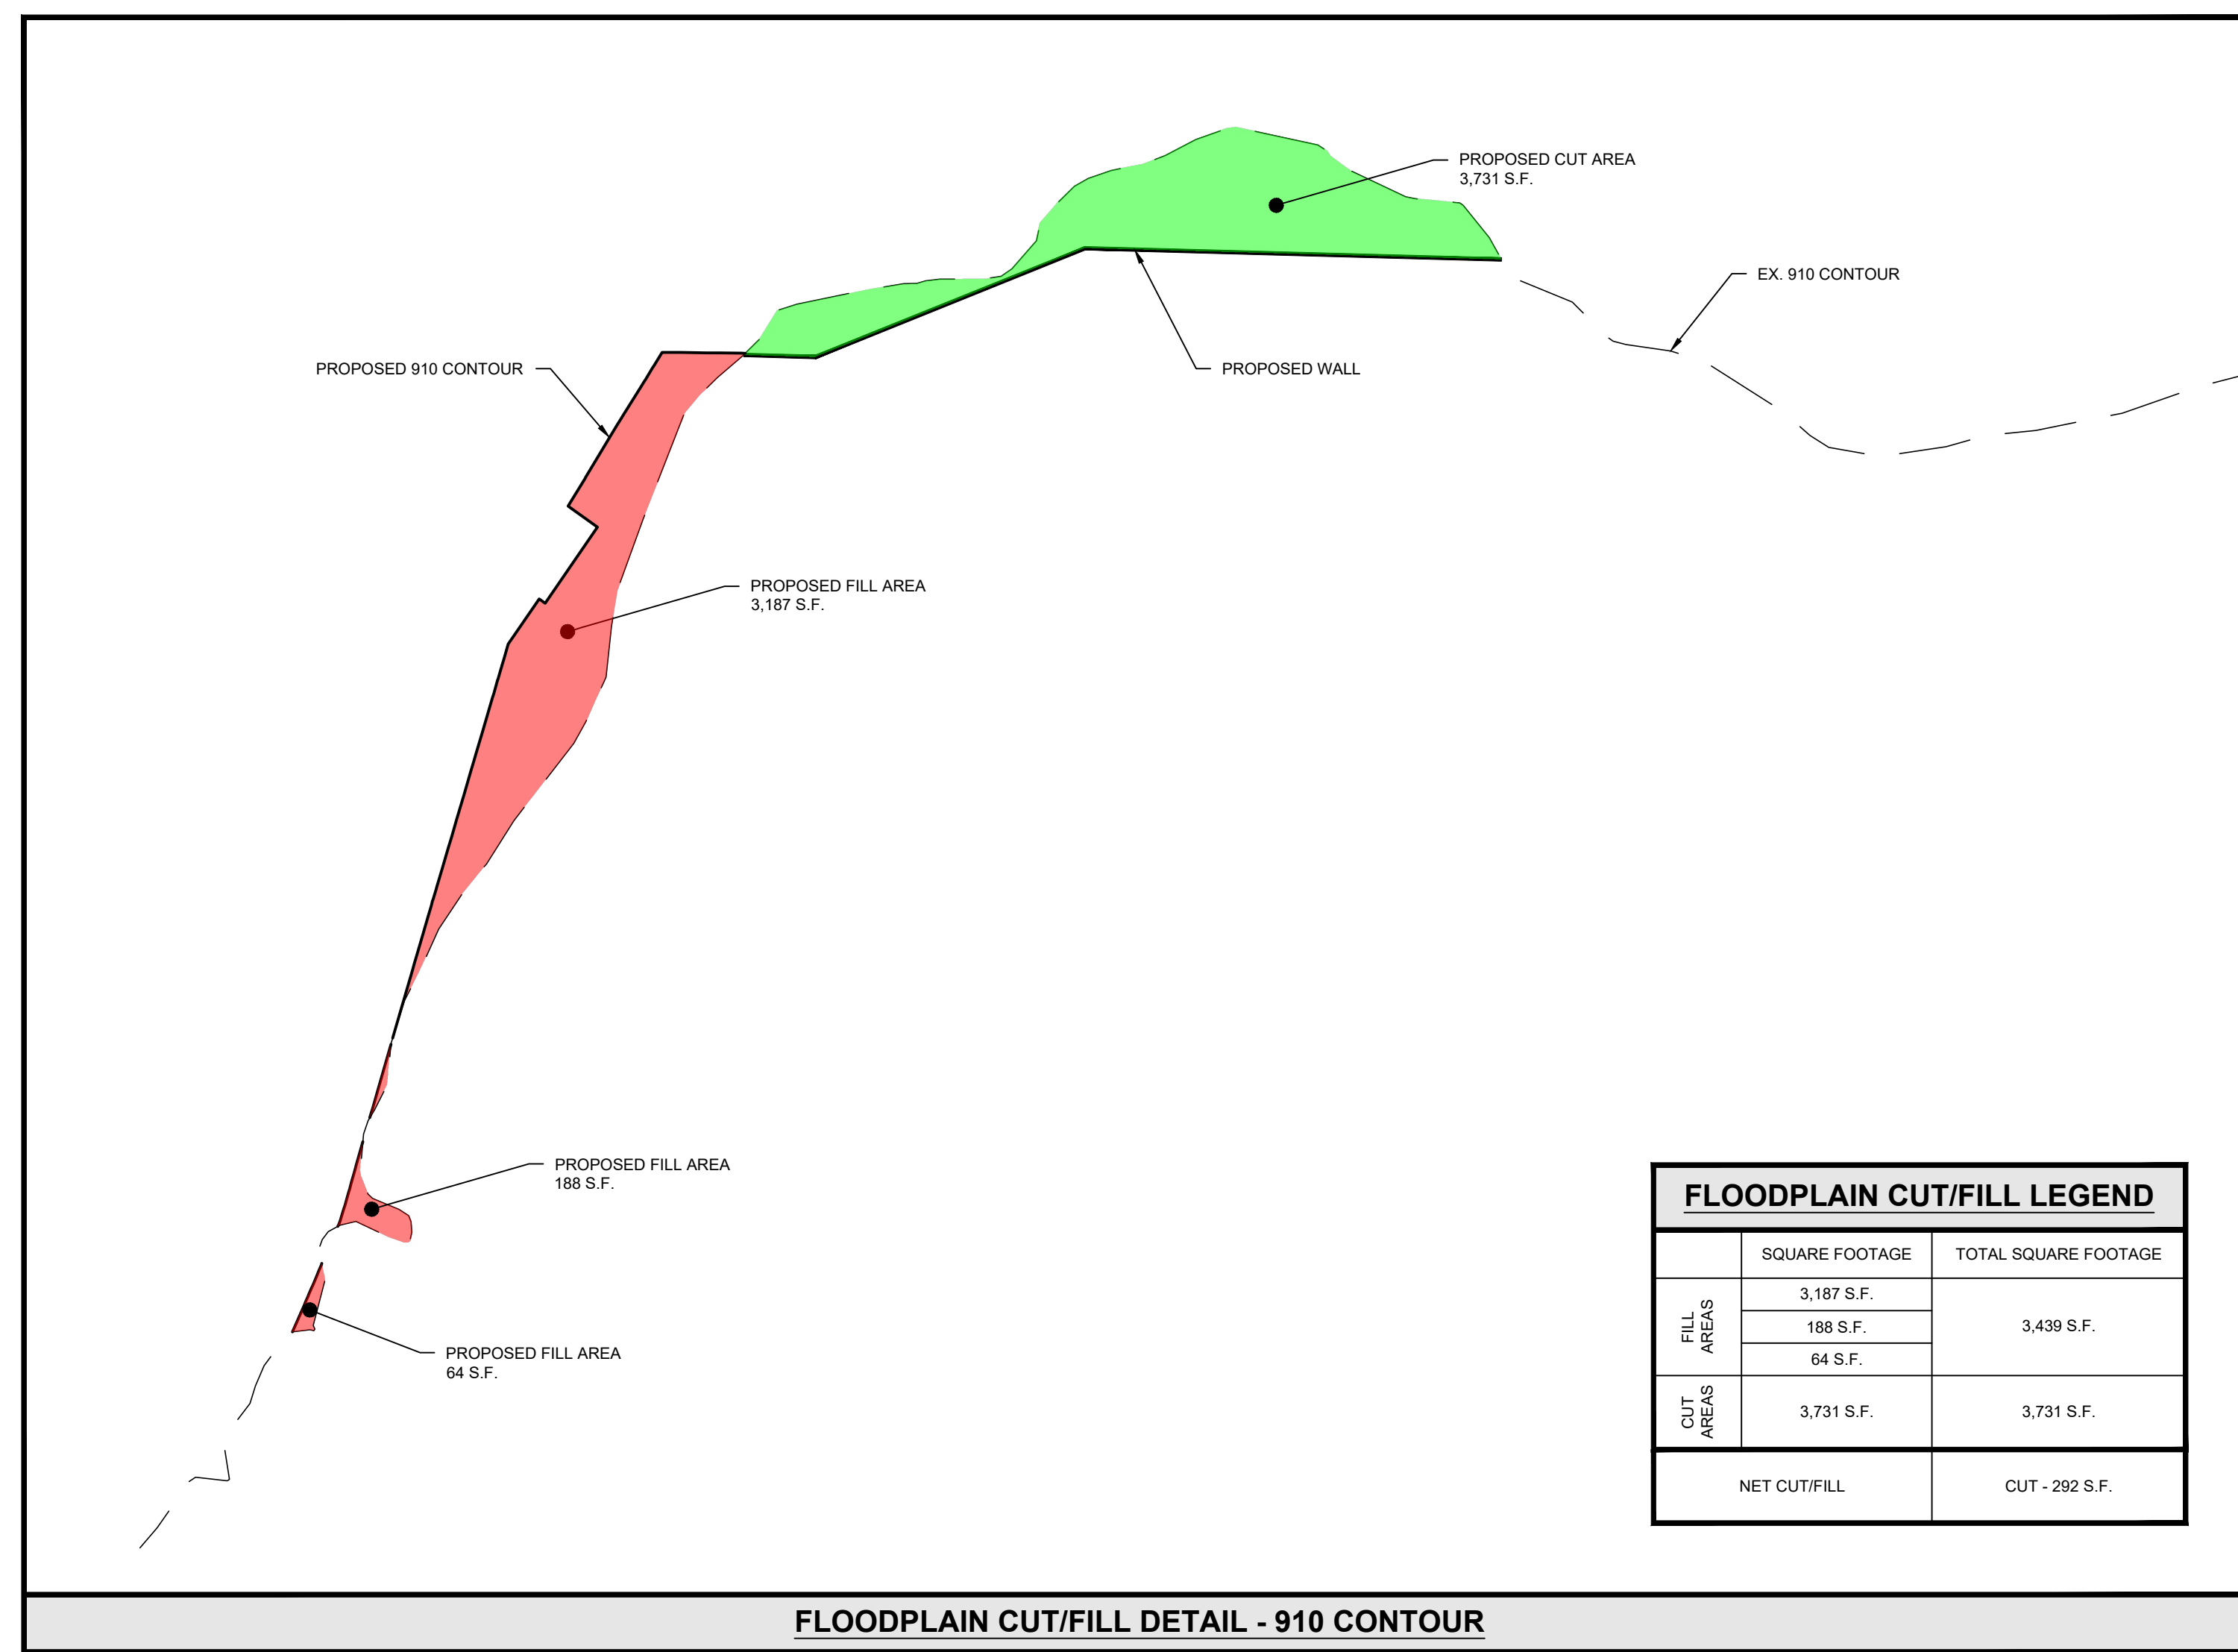


FLOODPLAIN CUT/FILL DETAIL - 910 CONTOUR

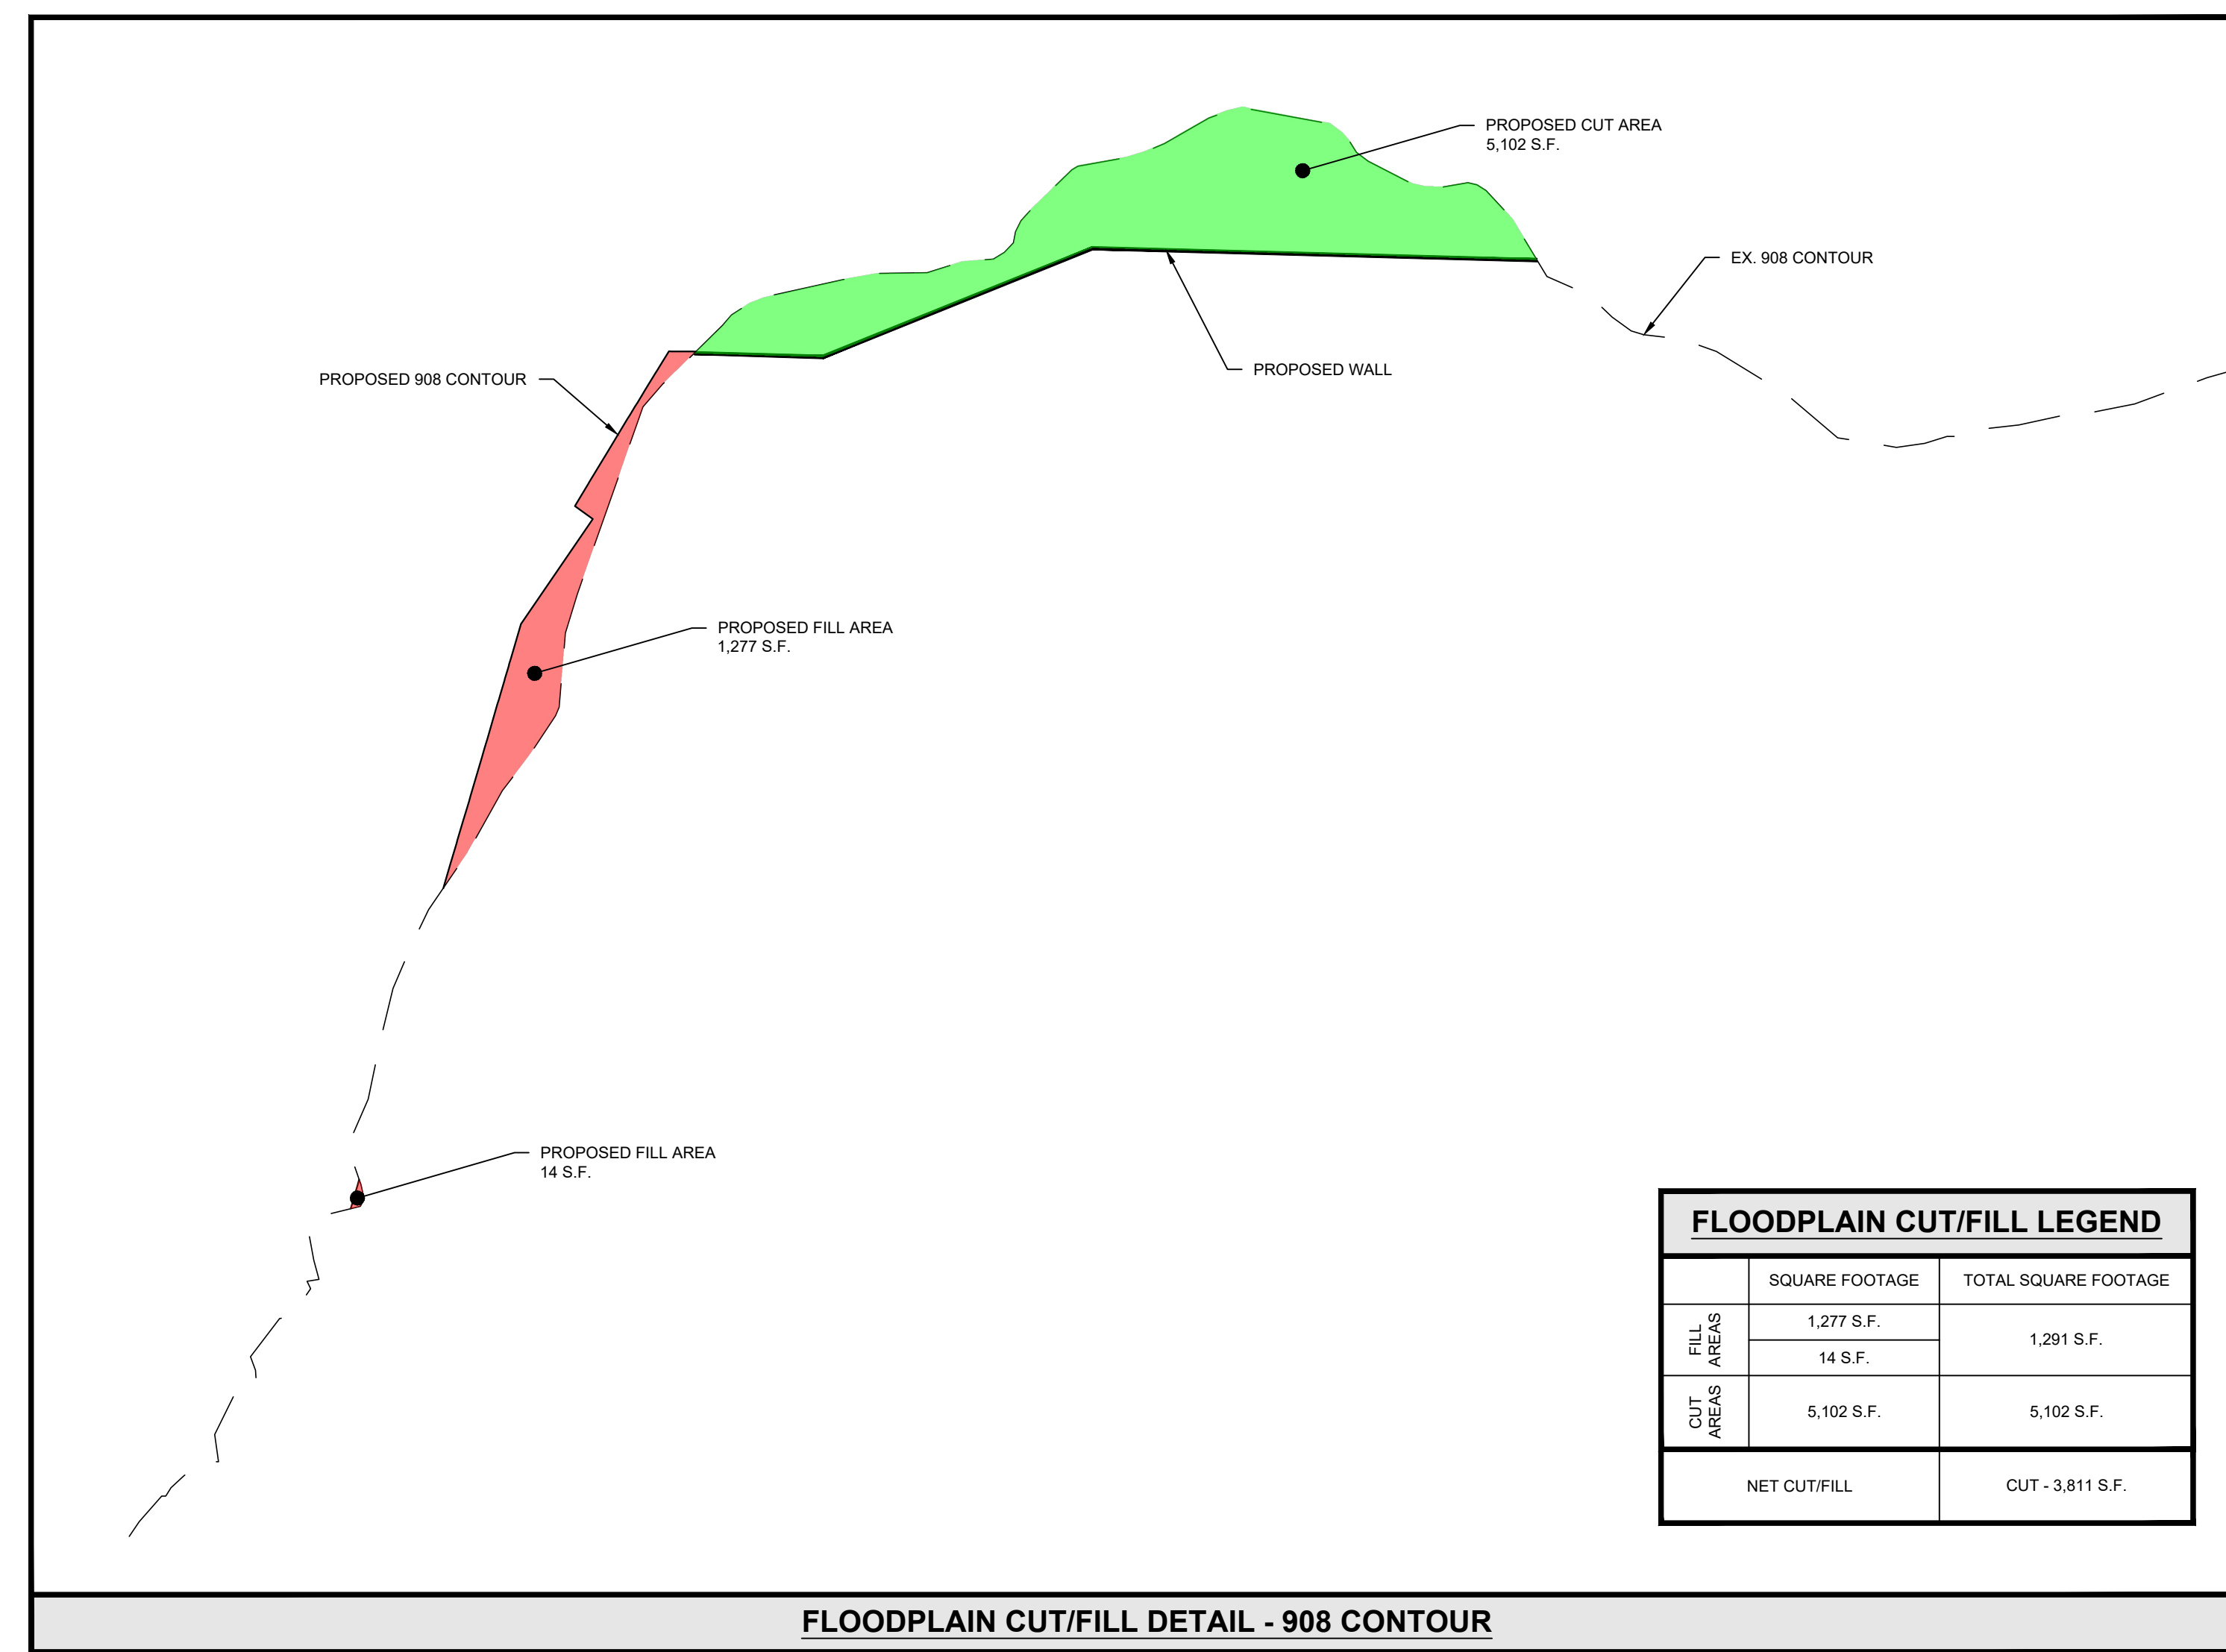

FLOODPLAIN CUT/FILL DETAIL - 908 CONTOUR


CLIENT: STANLEY MARTIN HOMES
 6285 BARFIELD ROAD, SUITE 100, SANDY SPRINGS, GA 30328
 PROJECT: PRELIMINARY ENGINEERING
 SOUTH CITY MACEDONIA (PHASE II) - SPR-2024-P001
 2820 MACEDONIA ROAD SW, POWDER SPRINGS, GA 30127
 LAND LOTS 716, 717, 764 & 765 19TH DISTRICT, 2ND SECTION
 CITY OF POWDER SPRINGS, COBB COUNTY, GEORGIA

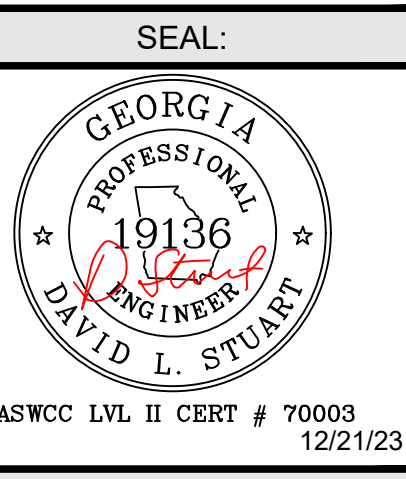

CALL BEFORE YOU DIG



SCALE & NORTH ARROW:

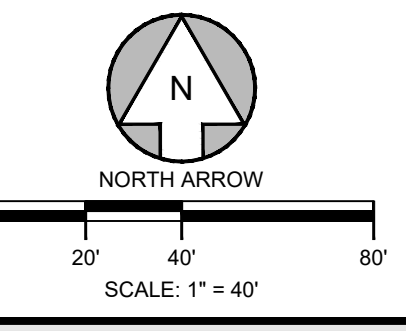

DESIGN INFO:

DRAWN BY:	MJI
DESIGNED BY:	DLS
REVIEWED BY:	DLS
JOB #:	37940001.001
DATE:	12/21/23