


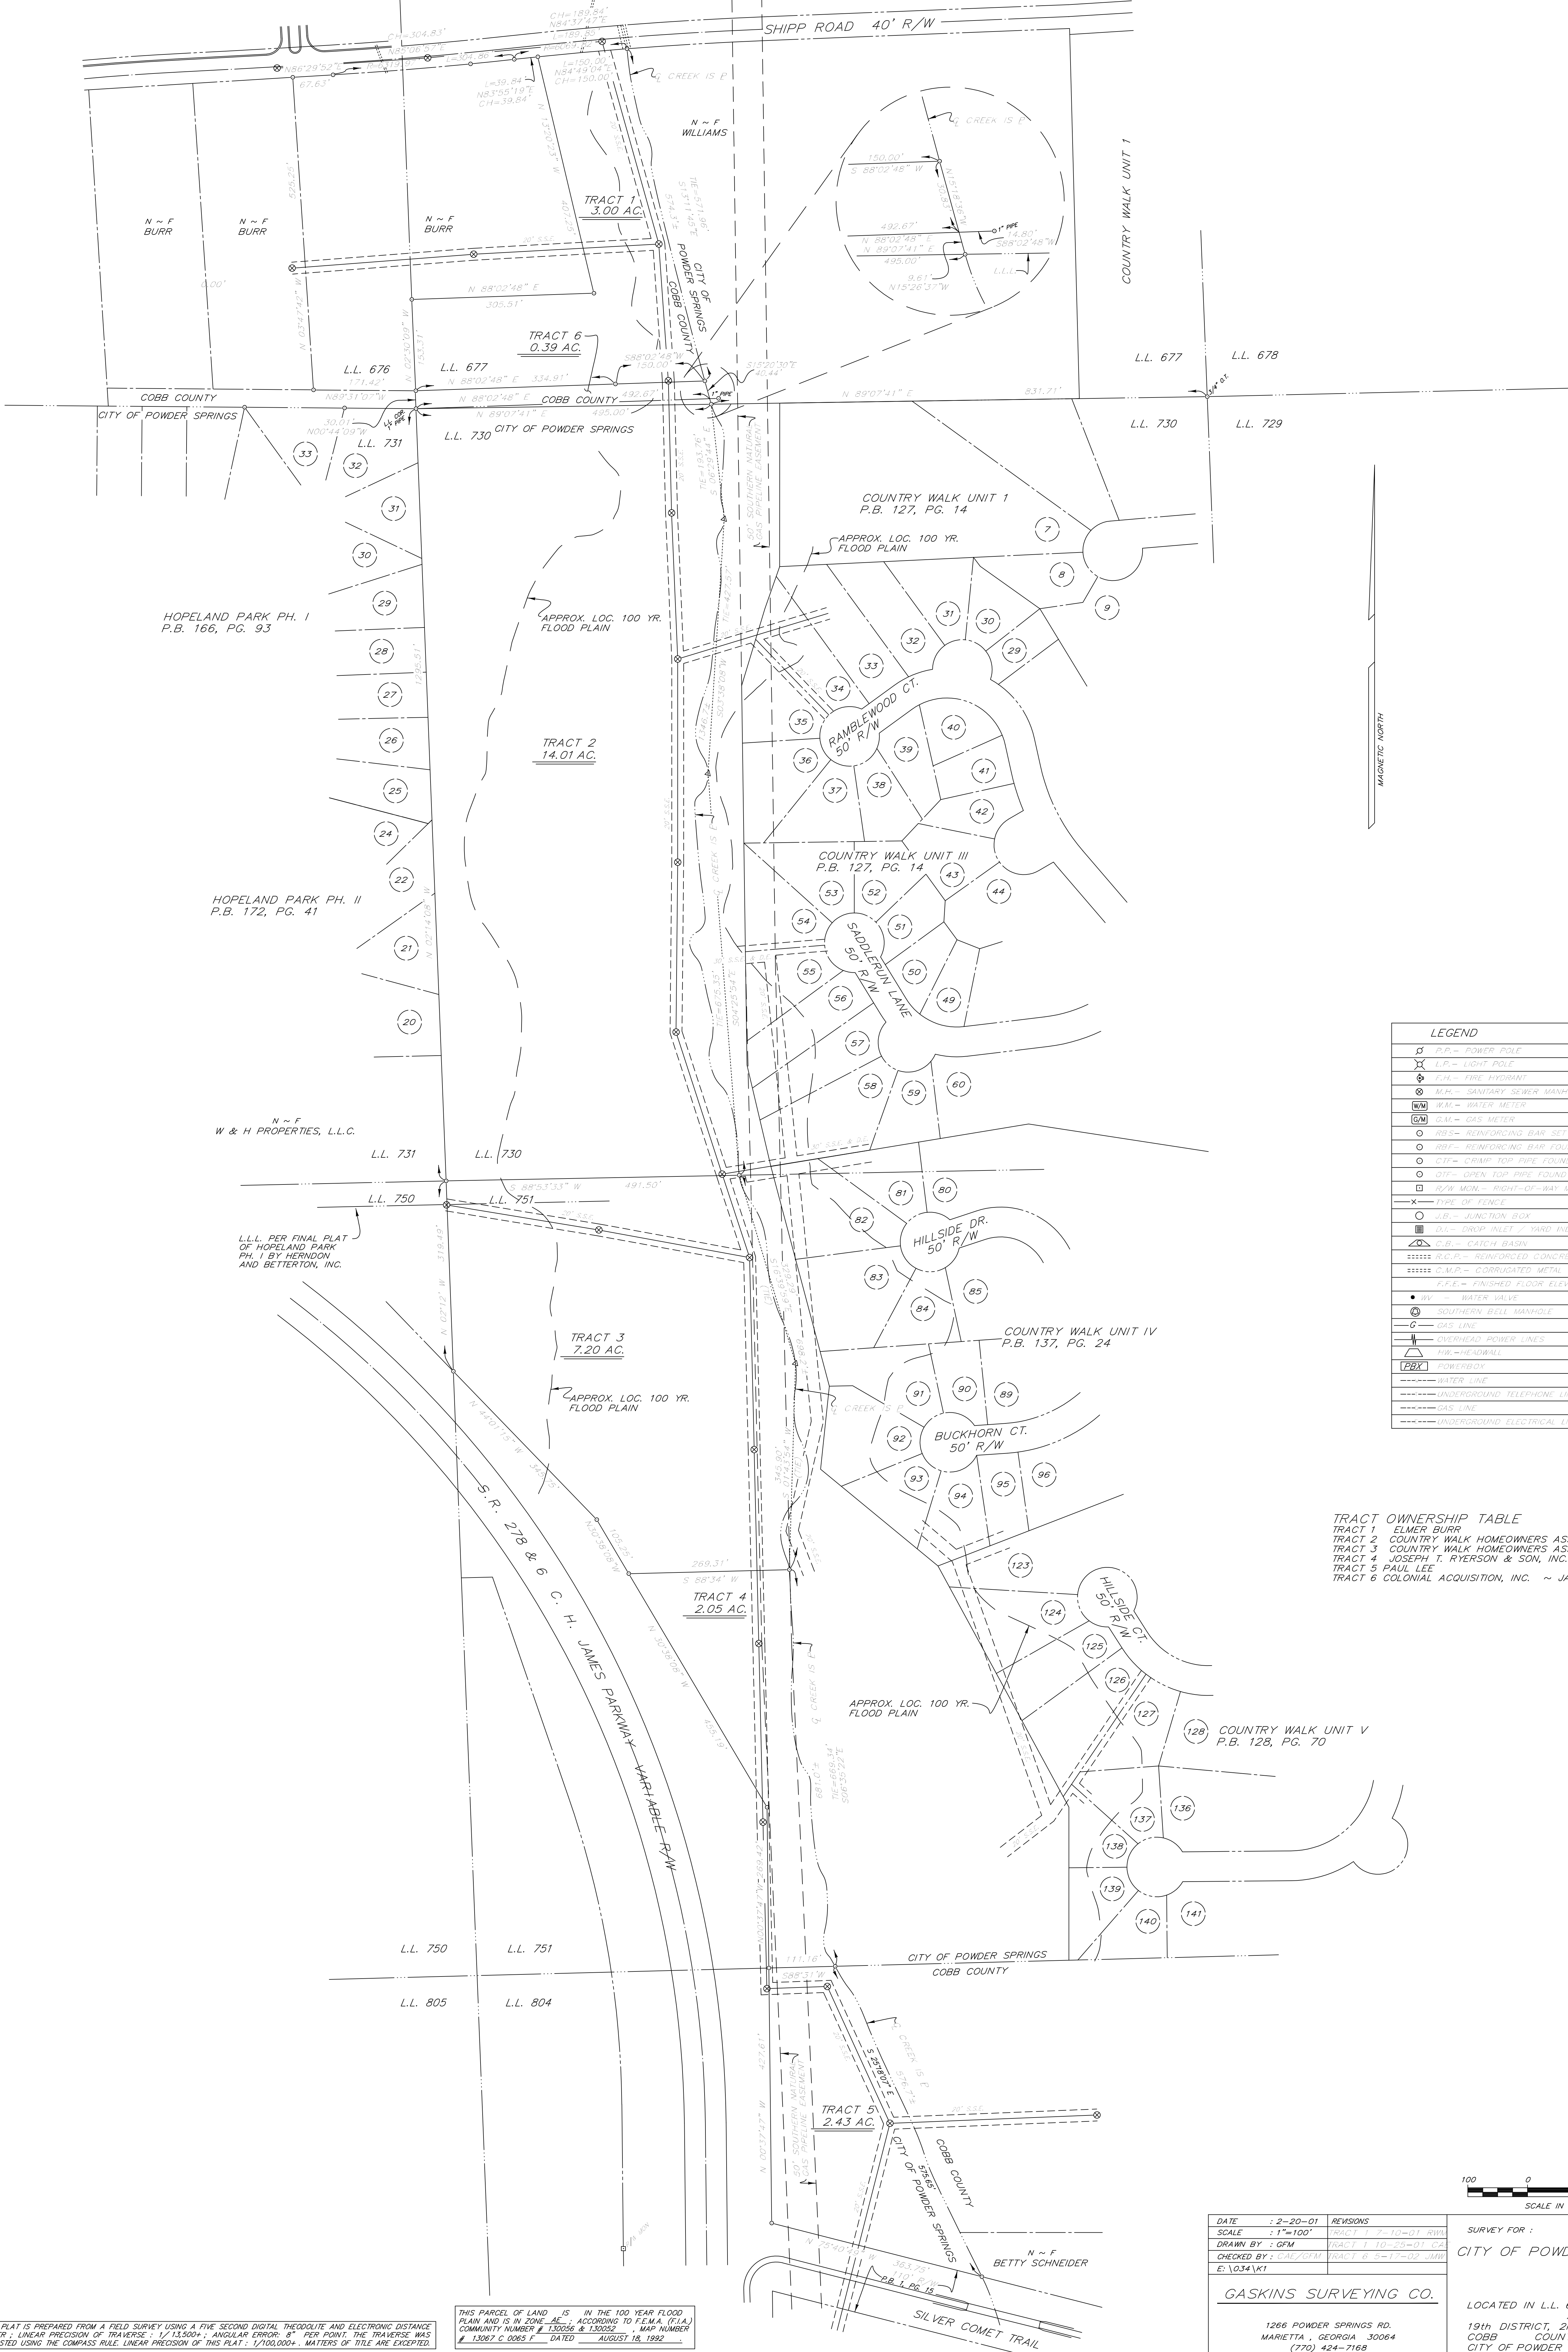

LEGEND	
	P.P. - POWER POLE
	L.P. - LIGHT POLE
	F.H. - FIRE HYDRANT
	M.H. - SANITARY SEWER MANHOLE
	W.M. - WATER METER
	G.M. - GAS METER
	RBS - REINFORCING BAR SET
	RF - REINFORCING BAR FOUND
	CTF - CATCH TOP PIPE FOUND
	OTF - OPEN TOP PIPE FOUND
	R/W MON. - RIGHT-OF-WAY MONUMENT
	X - TYPE OF FENCE
	J.B. - JUNCTION BOX
	D.I. - DROP INLET / YARD INLET
	C.B. - CATCH BASIN
	R.C.P. - REINFORCED CONCRETE PIPE
	C.M.P. - CORRUGATED METAL PIPE
	F.F.E. - FINISHED FLOOR ELEVATION
	WV - WATER VALVE
	S.B. - SOUTHERN BELL MANHOLE
	G - GAS LINE
	OP - OVERHEAD POWER LINES
	H.W. - HEADWALL
	P.B. - POWER BOX
	W - WATER LINE
	UT - UNDERGROUND TELEPHONE LINE
	G - GAS LINE
	UE - UNDERGROUND ELECTRICAL LINE

TRACT OWNERSHIP TABLE	
TRACT 1	ELMER BURR
TRACT 2	COUNTRY WALK HOMEOWNERS ASSOC.
TRACT 3	COUNTRY WALK HOMEOWNERS ASSOC.
TRACT 4	JOSEPH T. RYERSON & SON, INC.
TRACT 5	PAUL LEE
TRACT 6	COLONIAL ACQUISITION, INC. ~ JAMES BOONE

DATE	REVISIONS
2-20-01	7-10-01 R/W
10-25-01	TRACT 1 10-25-01 CA
10-25-01	TRACT 6 9-17-02 JMW
DRAWN BY : GFM	
CHECKED BY : CAE/GFM	
E: 1034/K1	
GASKINS SURVEYING CO.	
1266 POWDER SPRINGS RD. MARIETTA, GEORGIA 30064 (770) 424-7168	



SURVEY FOR :
CITY OF POWDER SPRINGS

LOCATED IN L.L. 676, 677, 730,
751, & 804
19th DISTRICT, 2nd SECTION
COBB COUNTY, GA.
CITY OF POWDER SPRINGS

THIS PLAT IS PREPARED FROM A FIELD SURVEY USING A FIVE SECOND DIGITAL THEODOLITE AND ELECTRONIC DISTANCE METER. LINEAR PRECISION OF TRAVERSE - 1/13,500+, ANGULAR ERROR - 8\"/>

THIS PARCEL OF LAND IS IN THE 100 YEAR FLOOD PLAIN AND IS IN ZONE AE, ACCORDING TO F.E.M.A. (F.I.A.) COMMUNITY NUMBER # 130056 & 130052, MAP NUMBER # 13067.C.0065.F. DATED AUGUST 18, 1992.