




The information contained in this document is the exclusive property of Caldwell Cline Architects and Designers and cannot be used or reproduced in any manner without the expressed consent of the writer.

TRATON HOMES


FLORANCE STREETScape

CALDWELL • CLINE
ARCHITECTS • DESIGNERS


222 CRESCENT CIRCLE MARIETTA GA 30064
PHONE 770-424-3882 678-668-8930 FAX

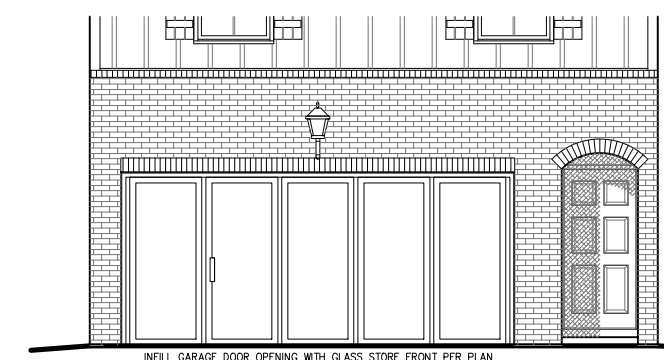


Temporary Sales Center Entry into Garage Door, Lot 54
SCALE: 1/8" = 1'-0"

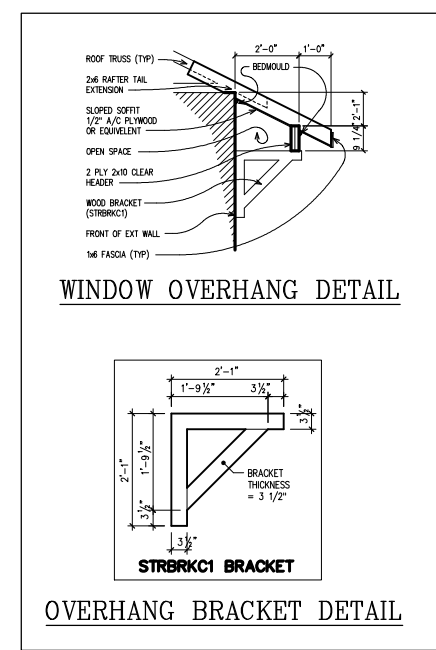


Lots - 55 Window Canopy Detail

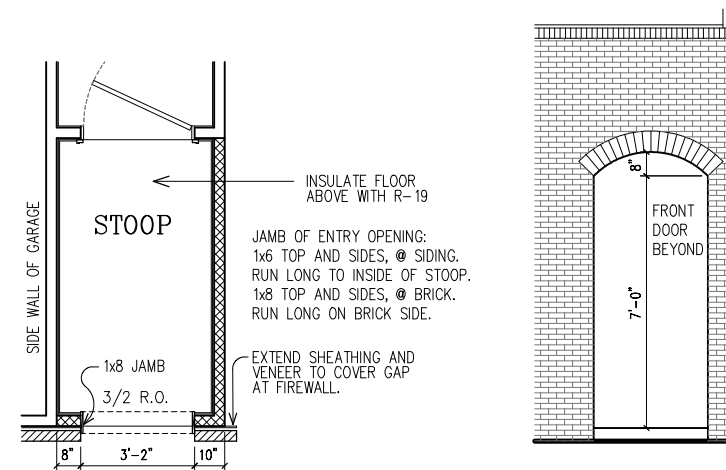


Front Entry Detail Lots - 54, 55

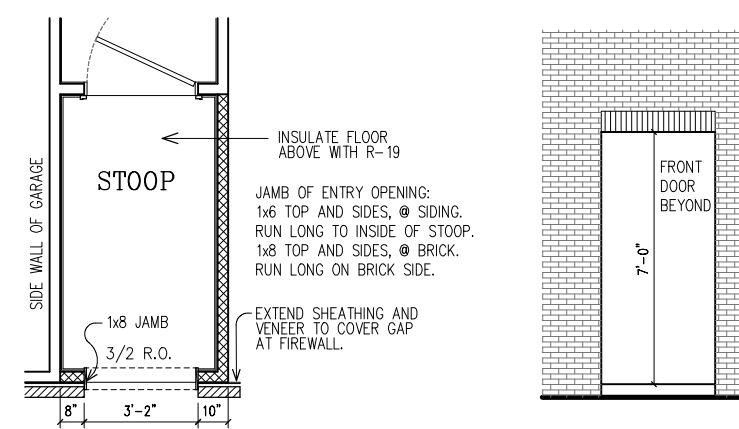


Front Entry Detail Lots - 56, 57, 58

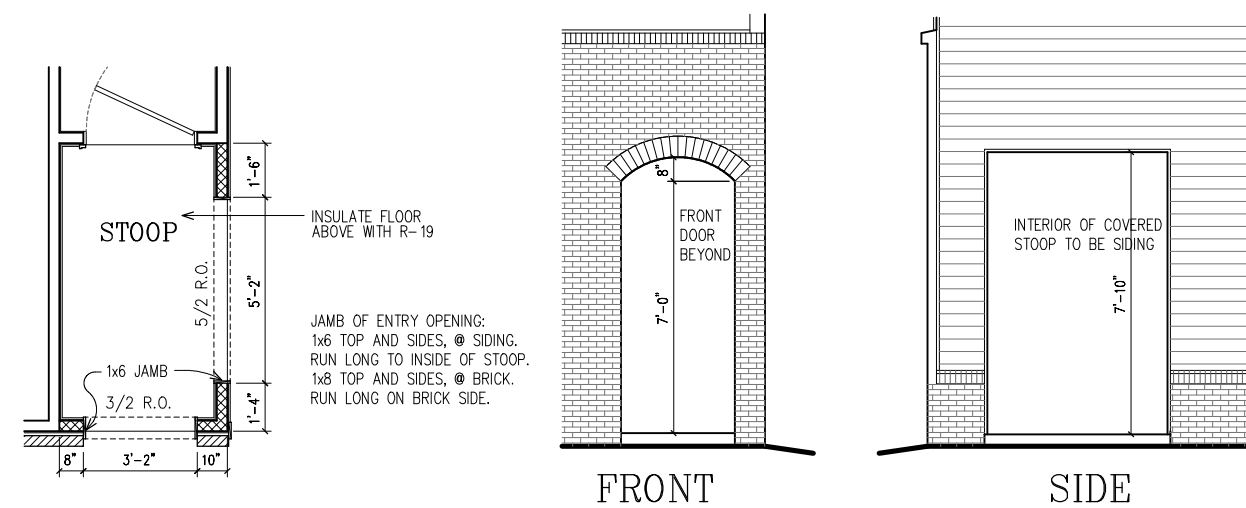


Front Entry Detail Lot - 59

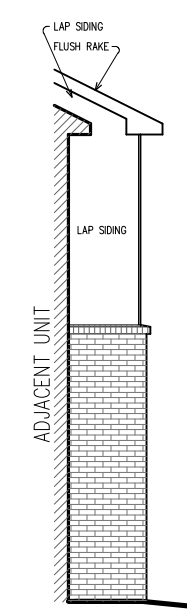



Rear Elevation, Lots - 55,57,59
Right and Left Side Returns

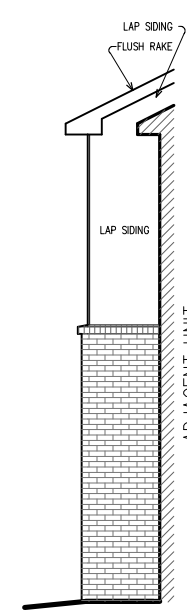


Front Elevation, Lot - 54
Right Side Return

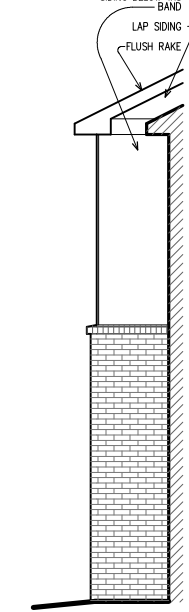

Front Elevation, Lots - 56,58
Right and Left Side Returns

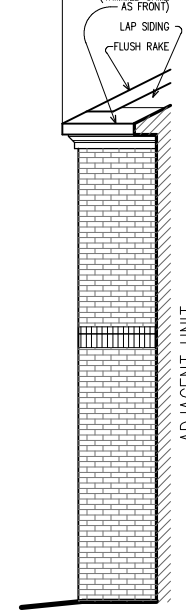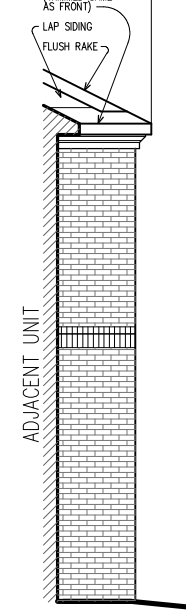

FRONT ELEVATION	
68%	BRICK
30%	FIBER CEMENT BOARD-3-BATT
6%	FIBER CEMENT LAP SIDING
LEFT SIDE ELEVATION	
60%	BRICK
40%	FIBER CEMENT LAP SIDING
RIGHT SIDE ELEVATION	
57%	BRICK
43%	FIBER CEMENT LAP SIDING
REAR ELEVATION	
57%	BRICK
43%	FIBER CEMENT LAP SIDING

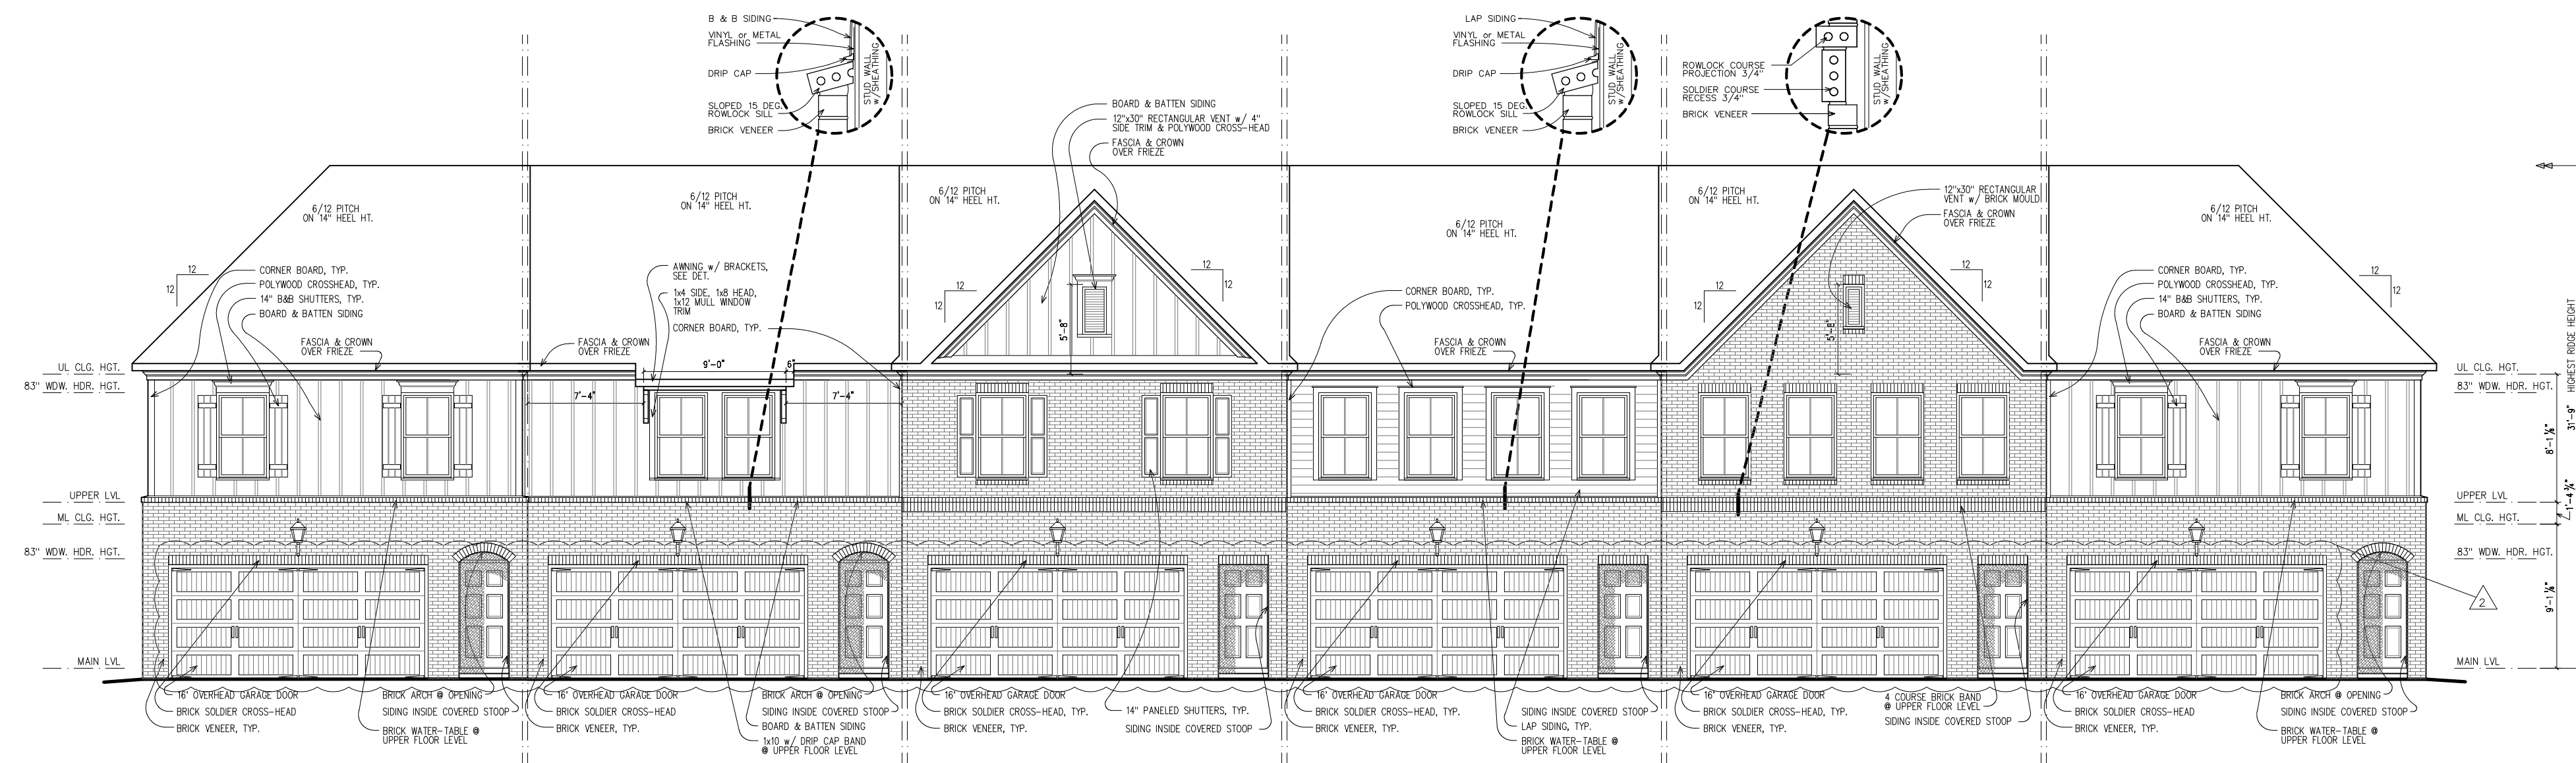

Front Elevation
SCALE: 1/8" = 1'-0"

Lot - 54
Brooks - A
Garage Door Left Side

Lot - 55
Brooks - D
Garage Door Left Side

Lot - 56
Brooks - J
Garage Door Left Side

Lot - 57
Brooks - C
Garage Door Left Side

Lot - 58
Brooks - H
Garage Door Left Side

Lot - 59
Brooks - A
Garage Door Left Side



Rear Elevation
SCALE: 1/8" = 1'-0"

Lot - 59
Brooks - A
Garage Door Left Side

Lot - 58
Brooks - H
Garage Door Left Side

Lot - 57
Brooks - C
Garage Door Left Side

Lot - 56
Brooks - J
Garage Door Left Side

Lot - 55
Brooks - D
Garage Door Left Side

Lot - 54
Brooks - A
Garage Door Left Side

Revisions	DATE	BY



ELEVATION D



ELEVATION E



ELEVATION F



ELEVATION G



ELEVATION H

THE ADAMS

Elevations shown are conceptual and sizes and dimensions shown are approximate. Consult construction drawings for specific details. Continuing a policy of ongoing product improvement, Traton Homes reserves the right of price, plan, and specification changes without prior notice or obligation. Exterior handrails shown are installed only where required by code.

TRATON HOMES



FRONT ELEVATION

CHARLTON ALLEY LOAD

CALDWELL • CLINE
ARCHITECTS • DESIGNERS