



EXPIRATION DATE: 12-31-24  
 LEVEL: II CERTIFIED DESIGN PROFESSIONAL #97603

**FREY LAND PLANNING**  
 SITE DESIGN, SURVEYING, CONSULTING  
 1866 SANDY PLAINS RD, SUITE 204 MARLETTA, GA 30062

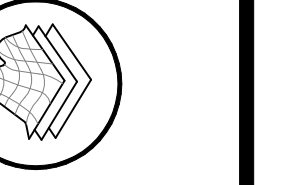

ENTRANCE PLANTING PLAN FOR:  
**NATUREWALK**  
 LOCATED IN LAND LOTS 820, 821, 882 & 883  
 19TH DISTRICT, 2ND SECTION  
 CITY OF POWDER SPRINGS, COBB COUNTY, GEORGIA

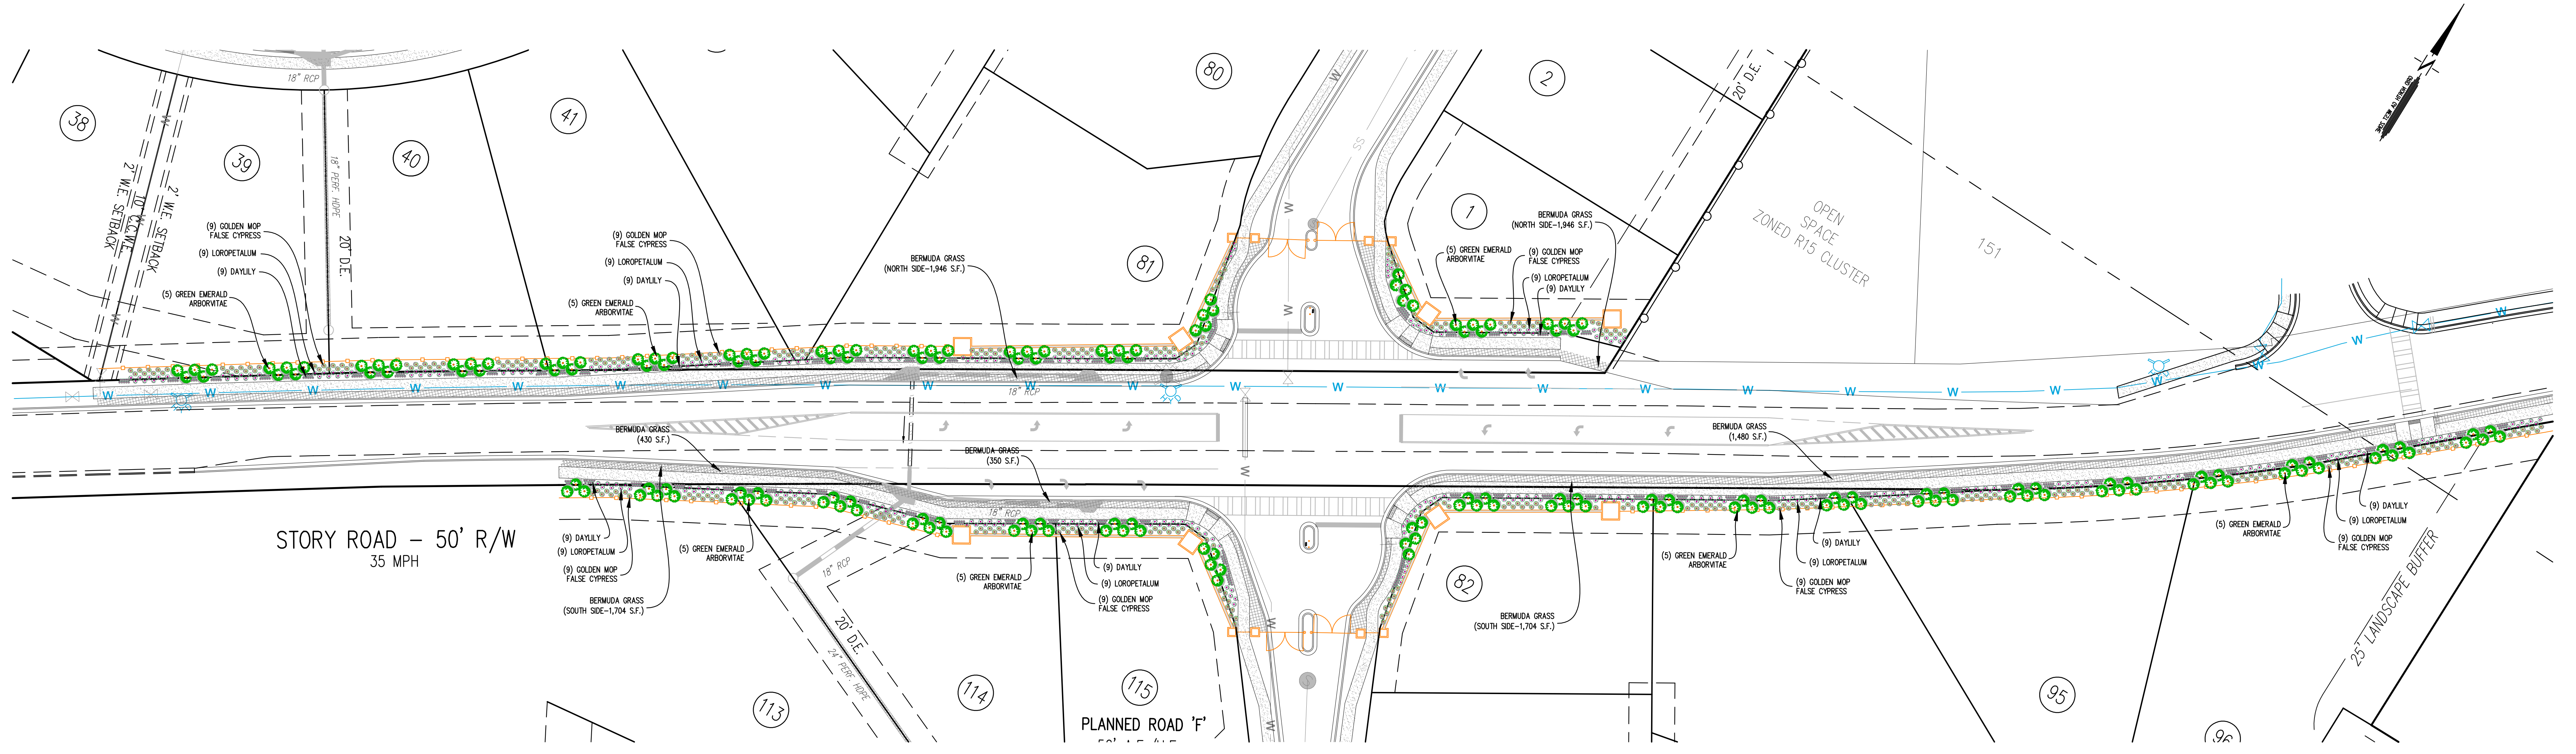

**PLANT SCHEDULE ENTRANCE PLANTINGS**

COMMON NAME	BOTANICAL NAME	CONDITION	HEIGHT	QUANTITY	CANOPY/EA	TOTAL CANOPY
<b>TREES</b>						
EMERALD GREEN ARBORVITAE	THUJA OCCIDENTALIS 'EMERALD GREEN'	B&B	5-6'	178	400	71200
<b>SHRUBS</b>						
GOLDEN MOP FALSE CYPRESS	CHAMAECYPARIS PISIFERA 'GOLDEN MOP'		3 GAL	296	0	0
BURGUNDY LORPETALUM	LOROPETALUM CHINESE RUBRUM 'BURGUNDY'		3 GAL	359	0	0
<b>GOUND COVERS</b>						
STELLA D'ORO DAYLILY	HEMEROCALLIS 'STELLA DE ORO'		2 QT.	907	0	0
<b>SOD</b>						
BERMUDA GRASS	CYNODON DACTYLON SOD		-	3650 S.F.	0	0
<b>TOTALS</b>						<b>71200</b>

NO.	DATE	REVISION DESCRIPTION
1	8-15-22	ISSUE FOR PERMITS
2	8-15-22	ISSUE FOR PERMITS
DRAWN BY: MSF  
 CHECKED BY: MSF  
 DATE: 8-18-22  
 SCALE: 1" = 60'  
 PROJECT No.: SEVEN SPRINGS

SHEET No. **2 OF 2**

