


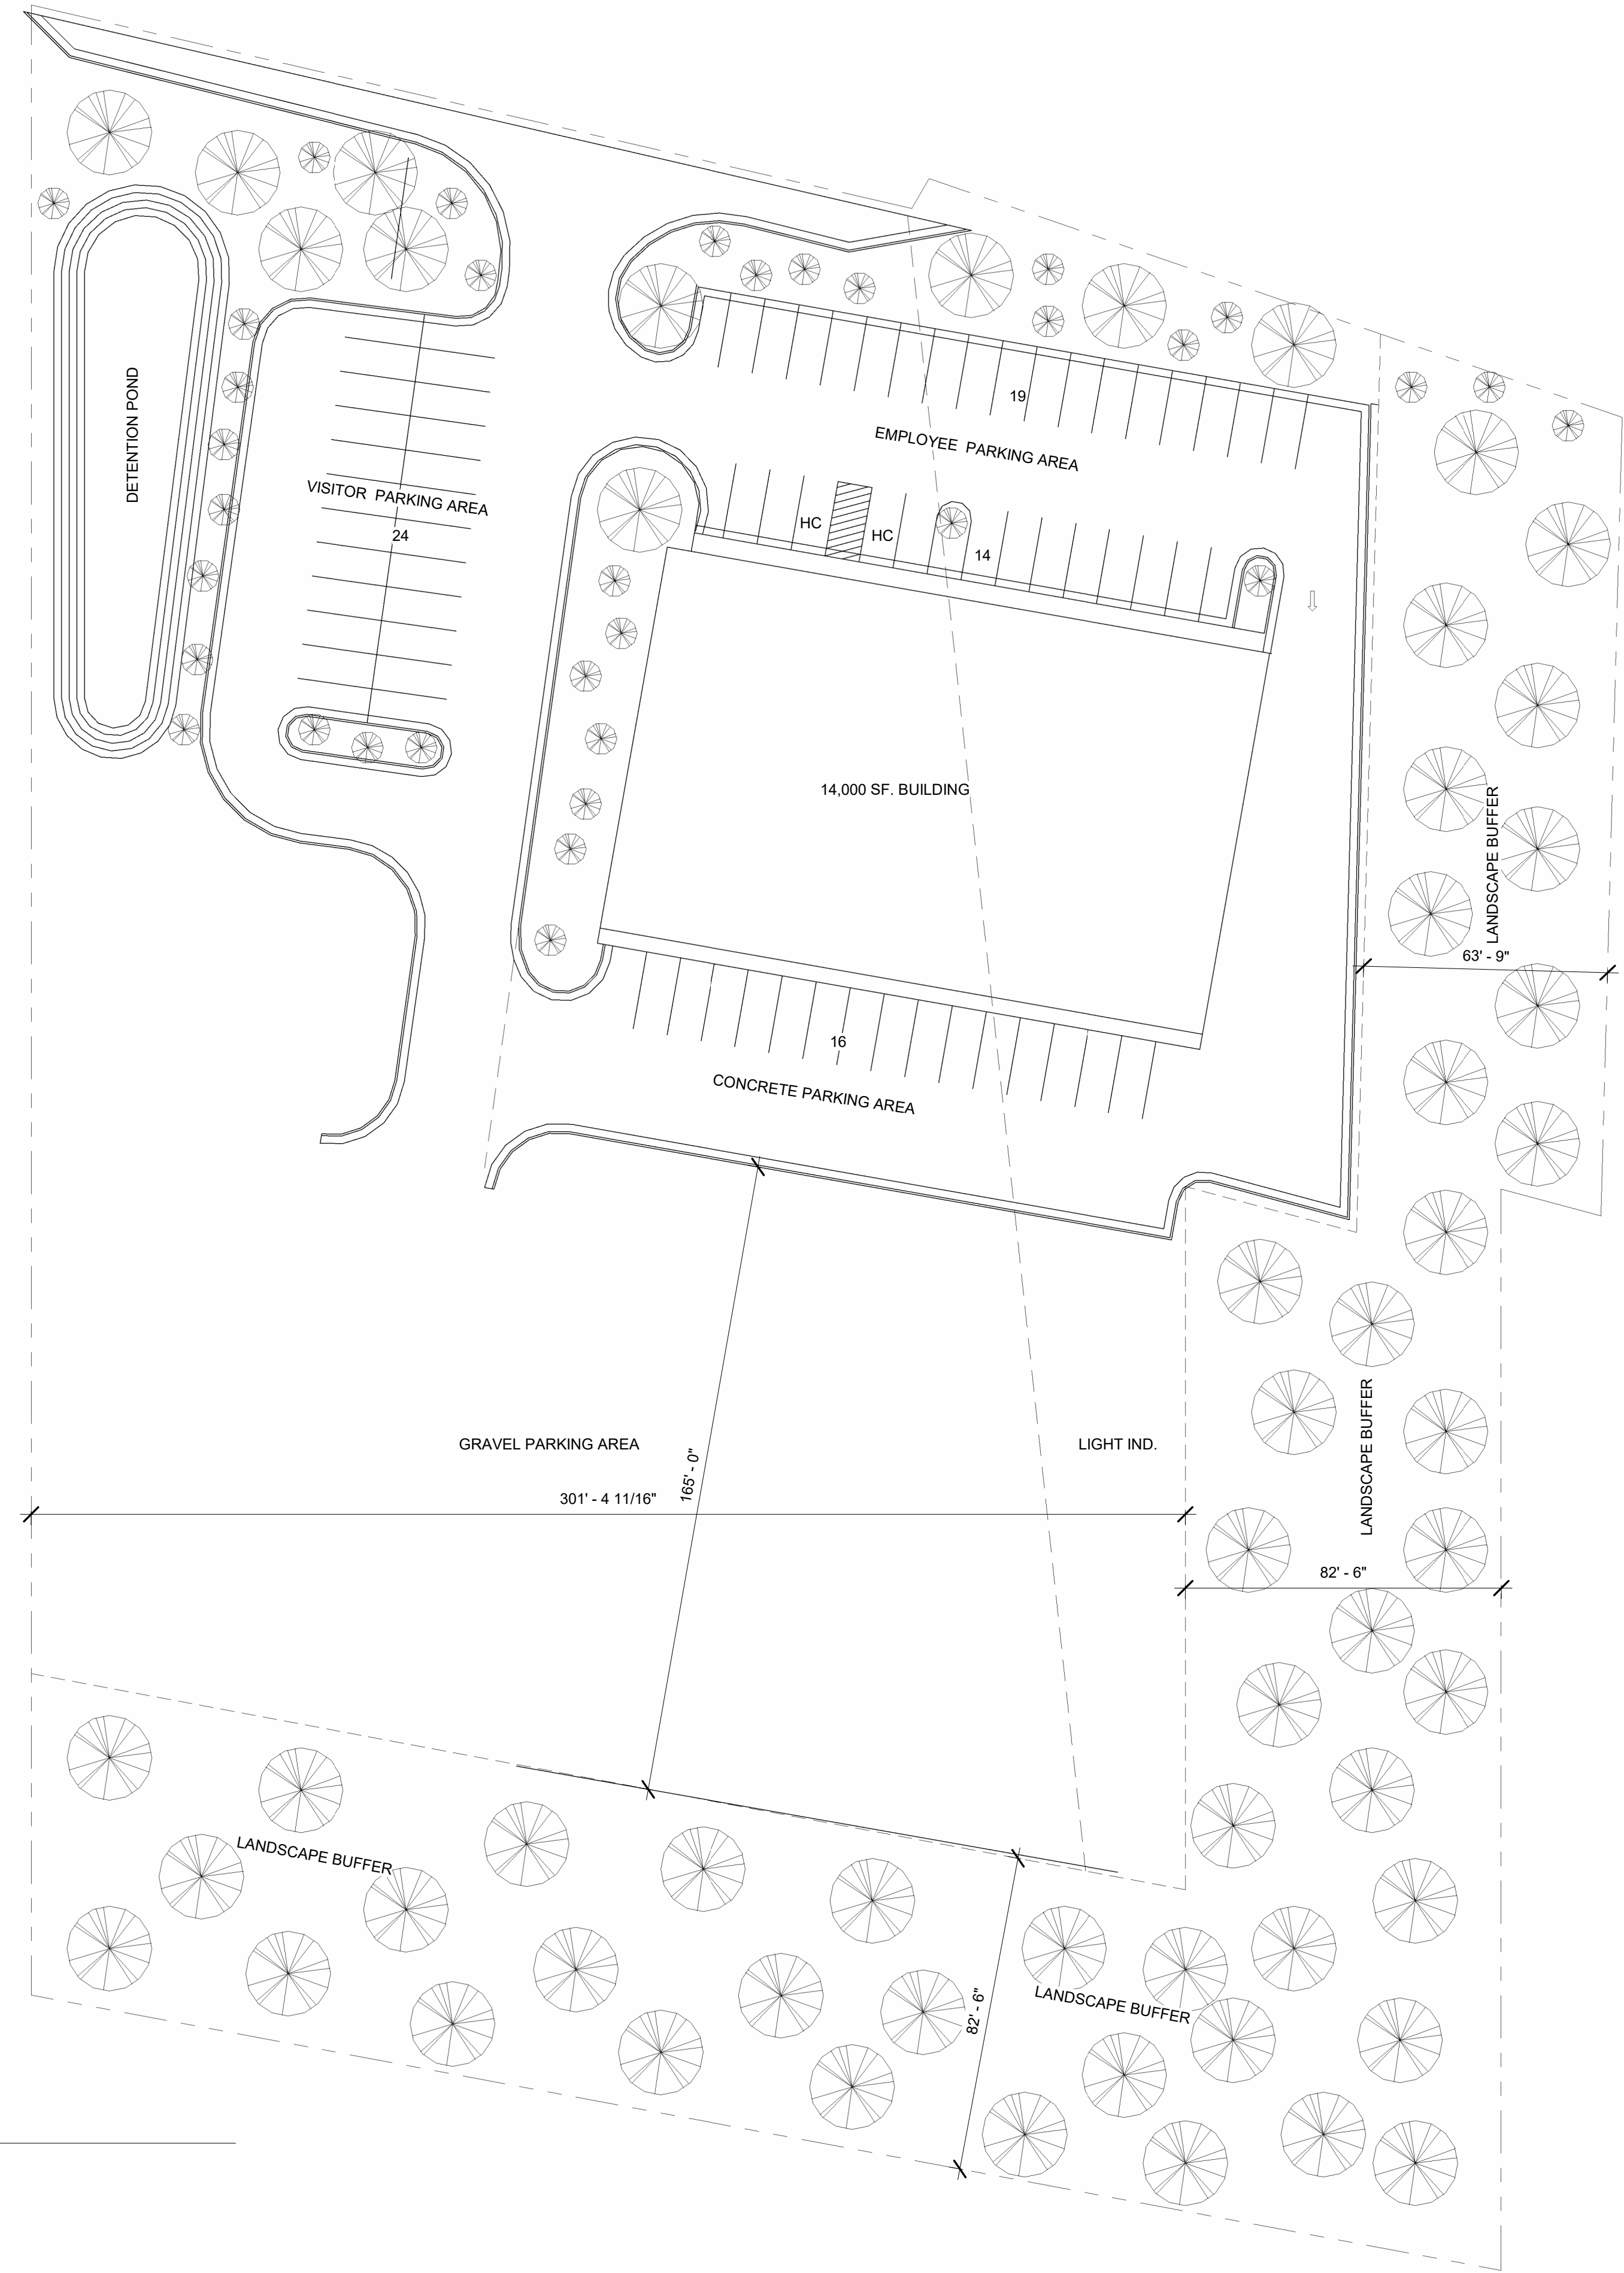

① Site
1" = 30'-0"



B. L. LAW CONSTRUCTION COMPANY, INC.
6704 OAK RIDGE COMMERCE WAY
AUSTELL, GA 30168
770-941-8545
STEVE@BLAWCONSTRUCTION.COM

HOWARDS WRECKER SERVICE

FLINT HILL ROAD
POWDER SPRINGS, GA 30127

All ideas, designs, arrangements, and plans indicated or represented by this drawing are owned by and the property of B. L. LAW CONSTRUCTION CO., INC. and were created, evolved, and developed for use on and in connection with the specified project. None of the ideas, designs, arrangements, or plans shall be used by or disclosed to any person, firm, or corporation for any purpose whatsoever without the permission of B. L. LAW CONSTRUCTION COMPANY INC. Reproduction hereof is a criminal offense under 18 U.S.C. 506 and unauthorized disclosure may constitute trade secret misappropriation. The ideas, arrangements and plans disclosed herein may be patented or be the subject of pending patent application.

Project Status
Owner

SITE

Project number Project Number
Date Issue Date
Drawn by SBL

A101

Scale 1" = 30'-0"