


Exhibit "A"



(Jackson Way)
Tax Parcel # 19087500080

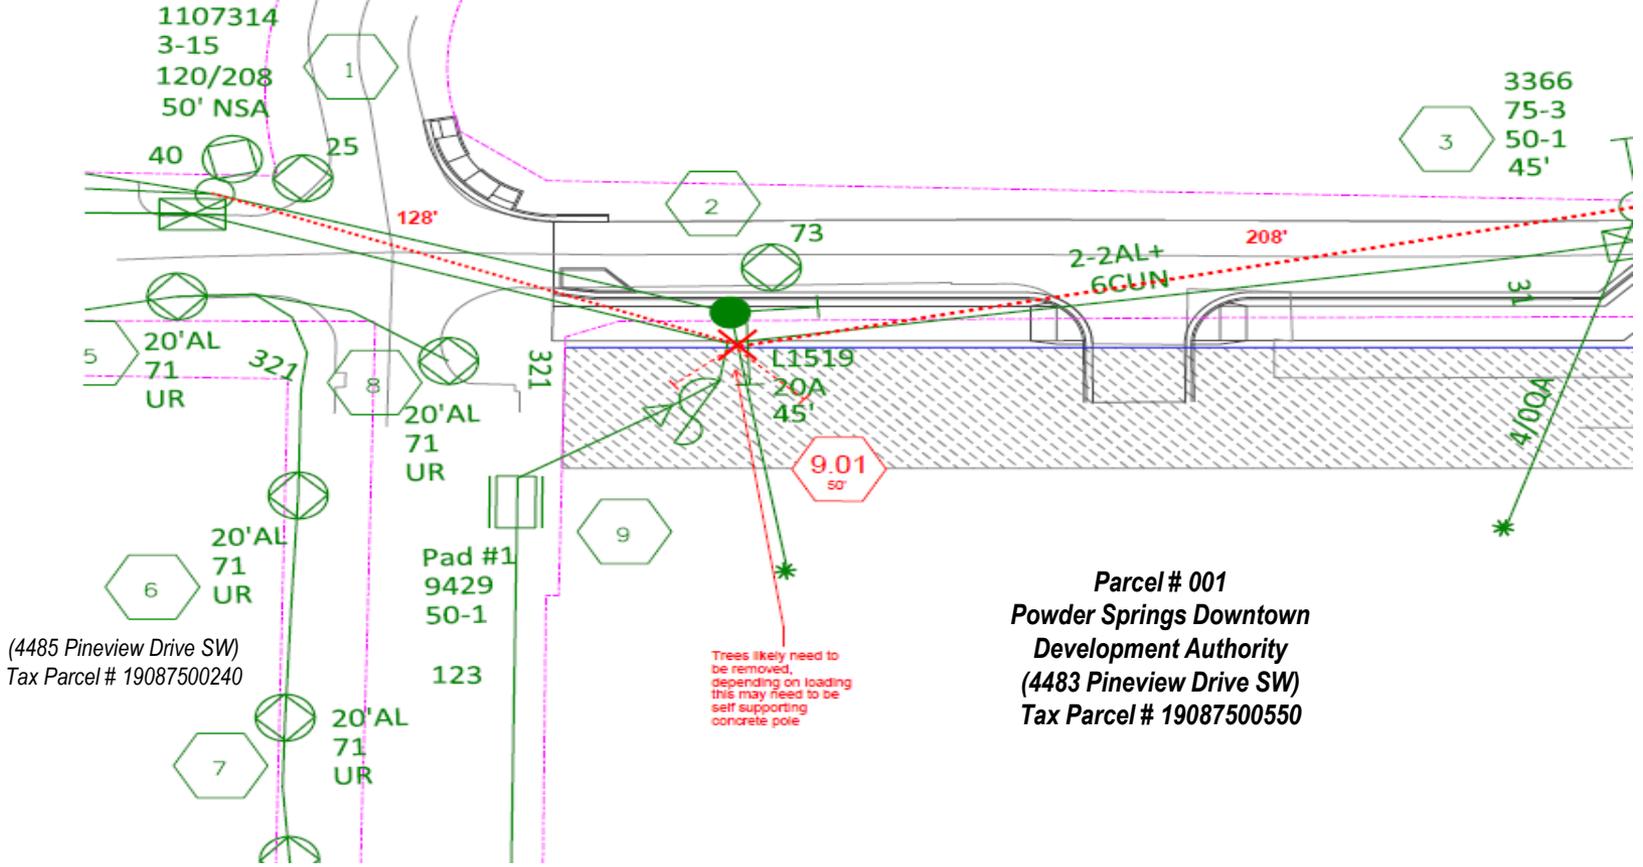

Parcel # 001
Powder Springs Downtown
Development Authority
(4483 Pineview Drive SW)
Tax Parcel # 19087500550



Environmental & Natural Resources

Parcel 001

DRAWING NOT TO SCALE

**PI # L10606 PINEVIEW TRAIL AND ROADWAY
IMPROVEMENTS (COBB COUNTY)
DISTRIBUTION LINE
LIMS # 2023010324
Pole Location(s): 9.01**