



LEWIS ROAD AT OGLESBY ROAD ROAD PRELIMINARY CONCEPT

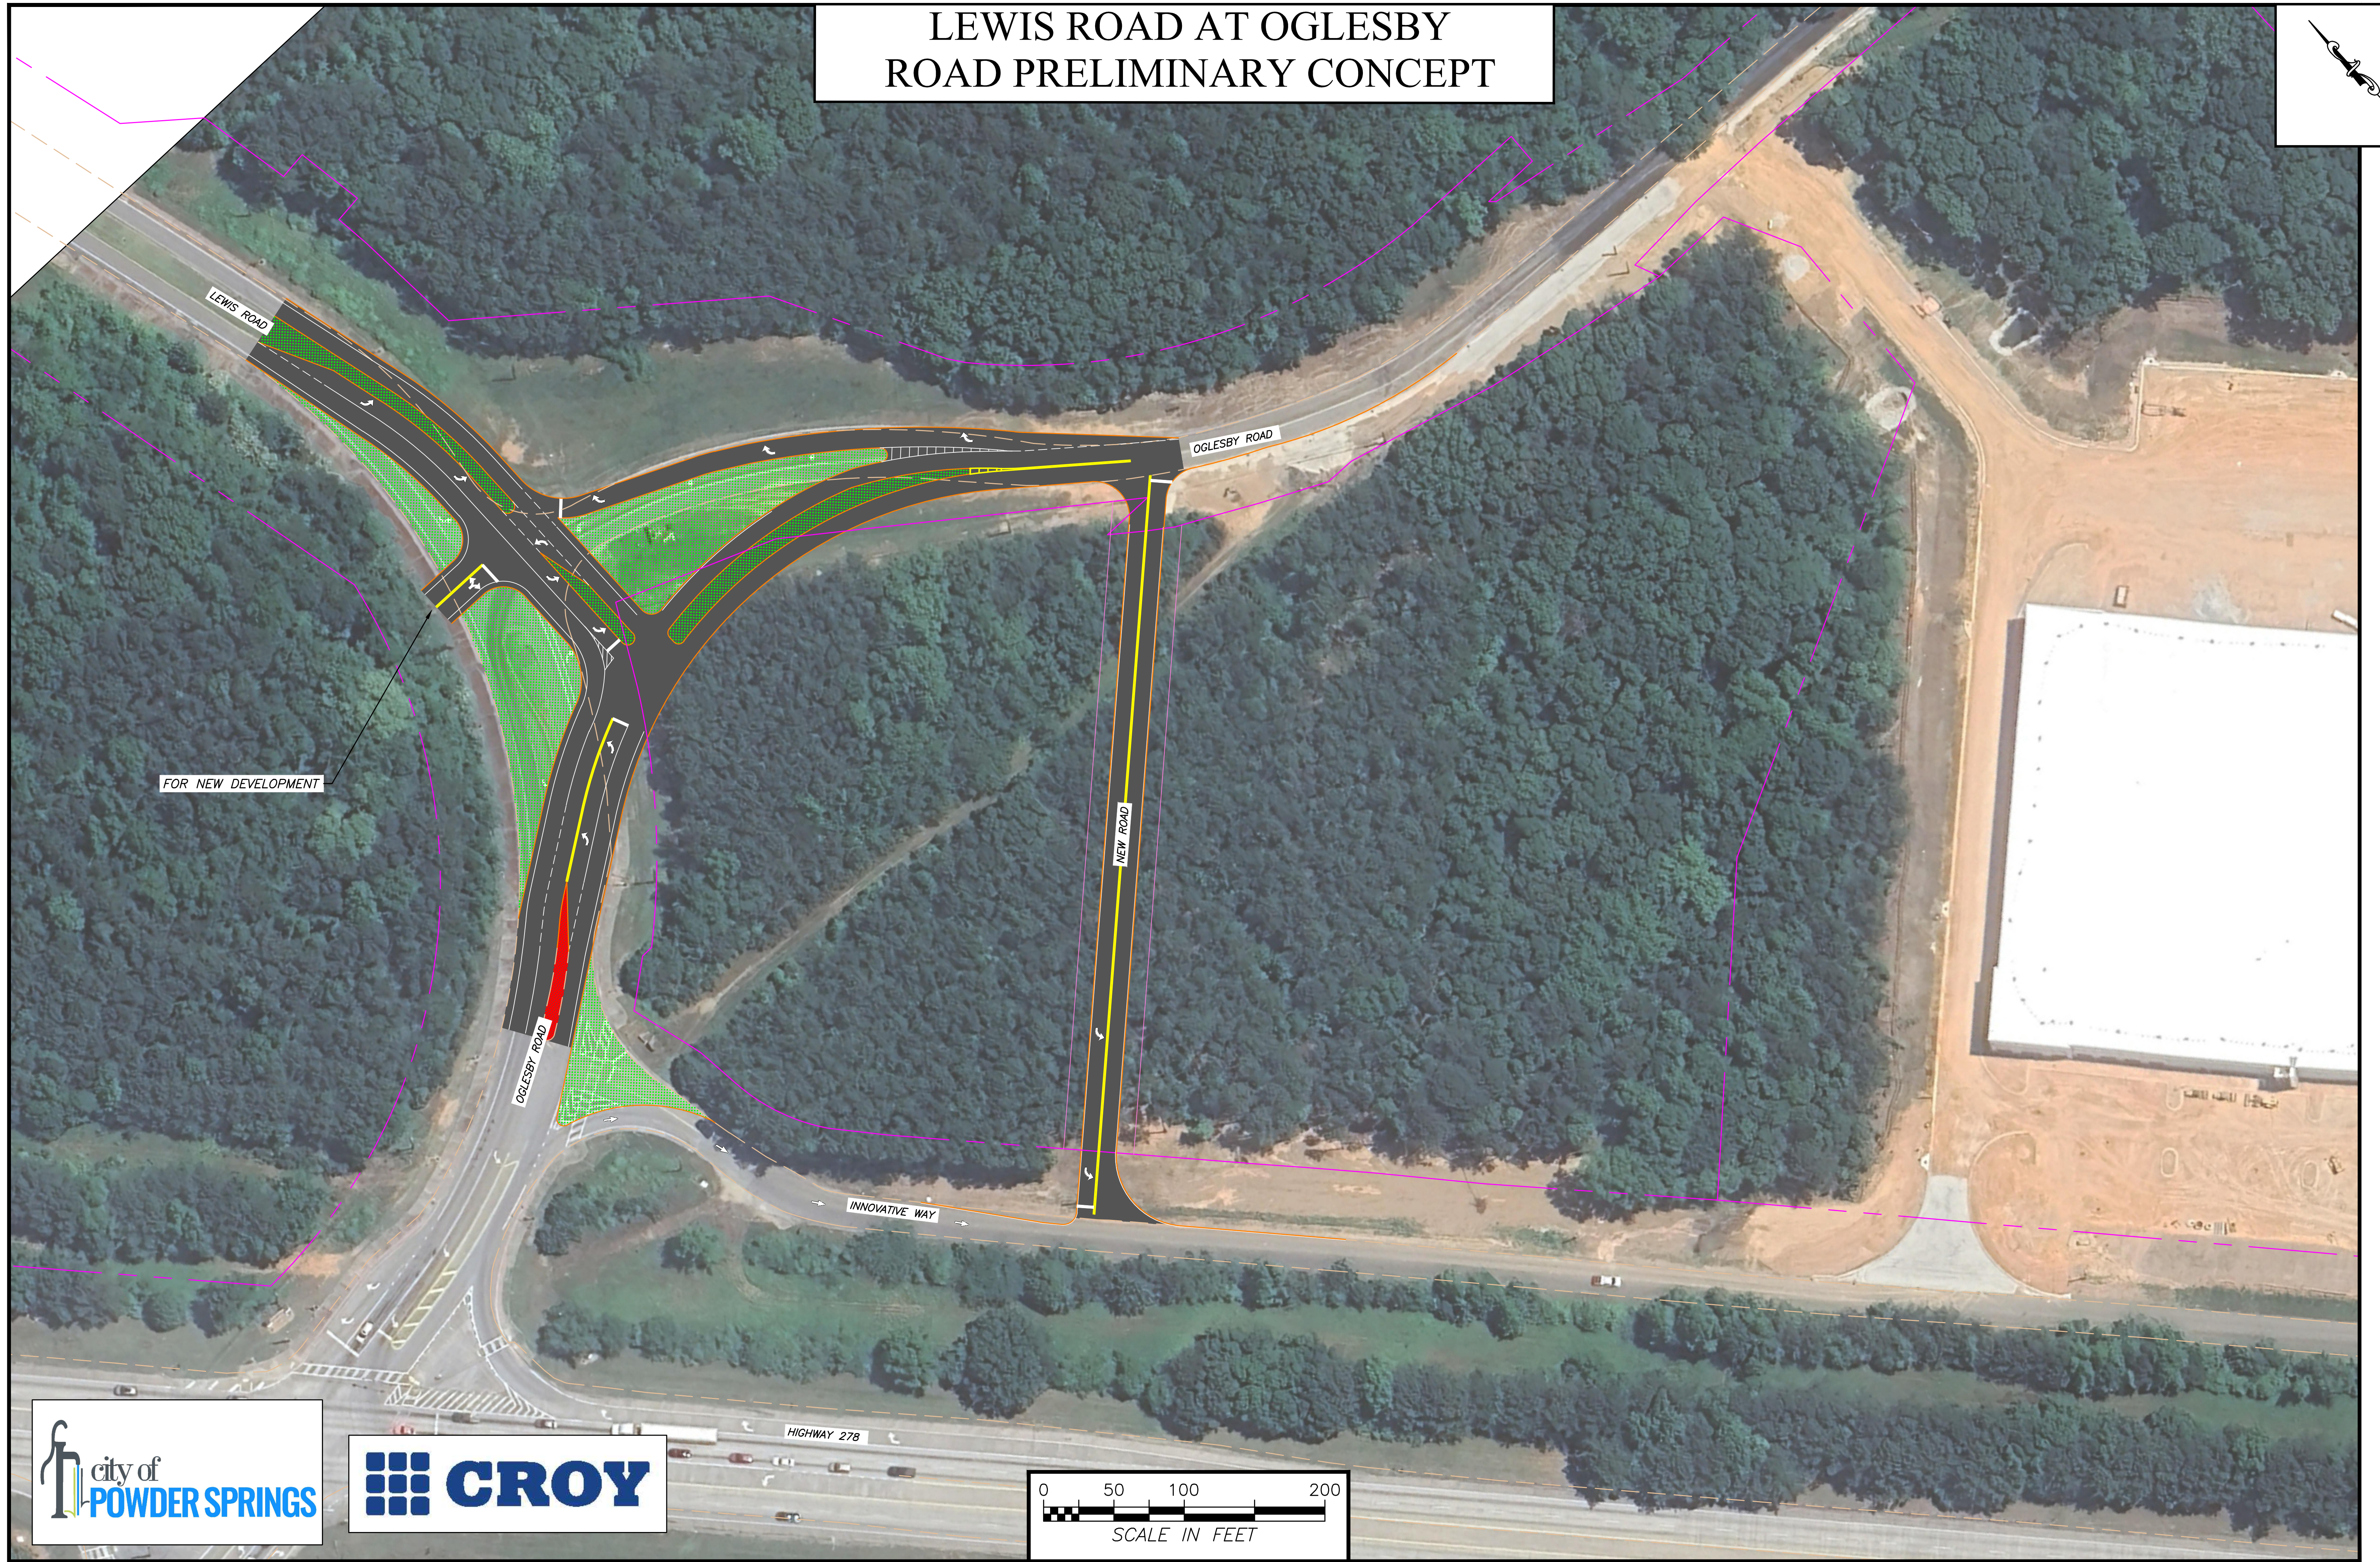

FOR NEW DEVELOPMENT

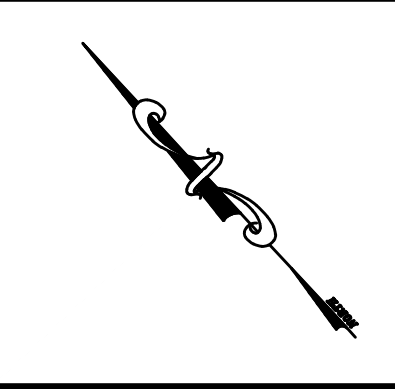