


North

"QUICK LOOK PLAN"

11/2018

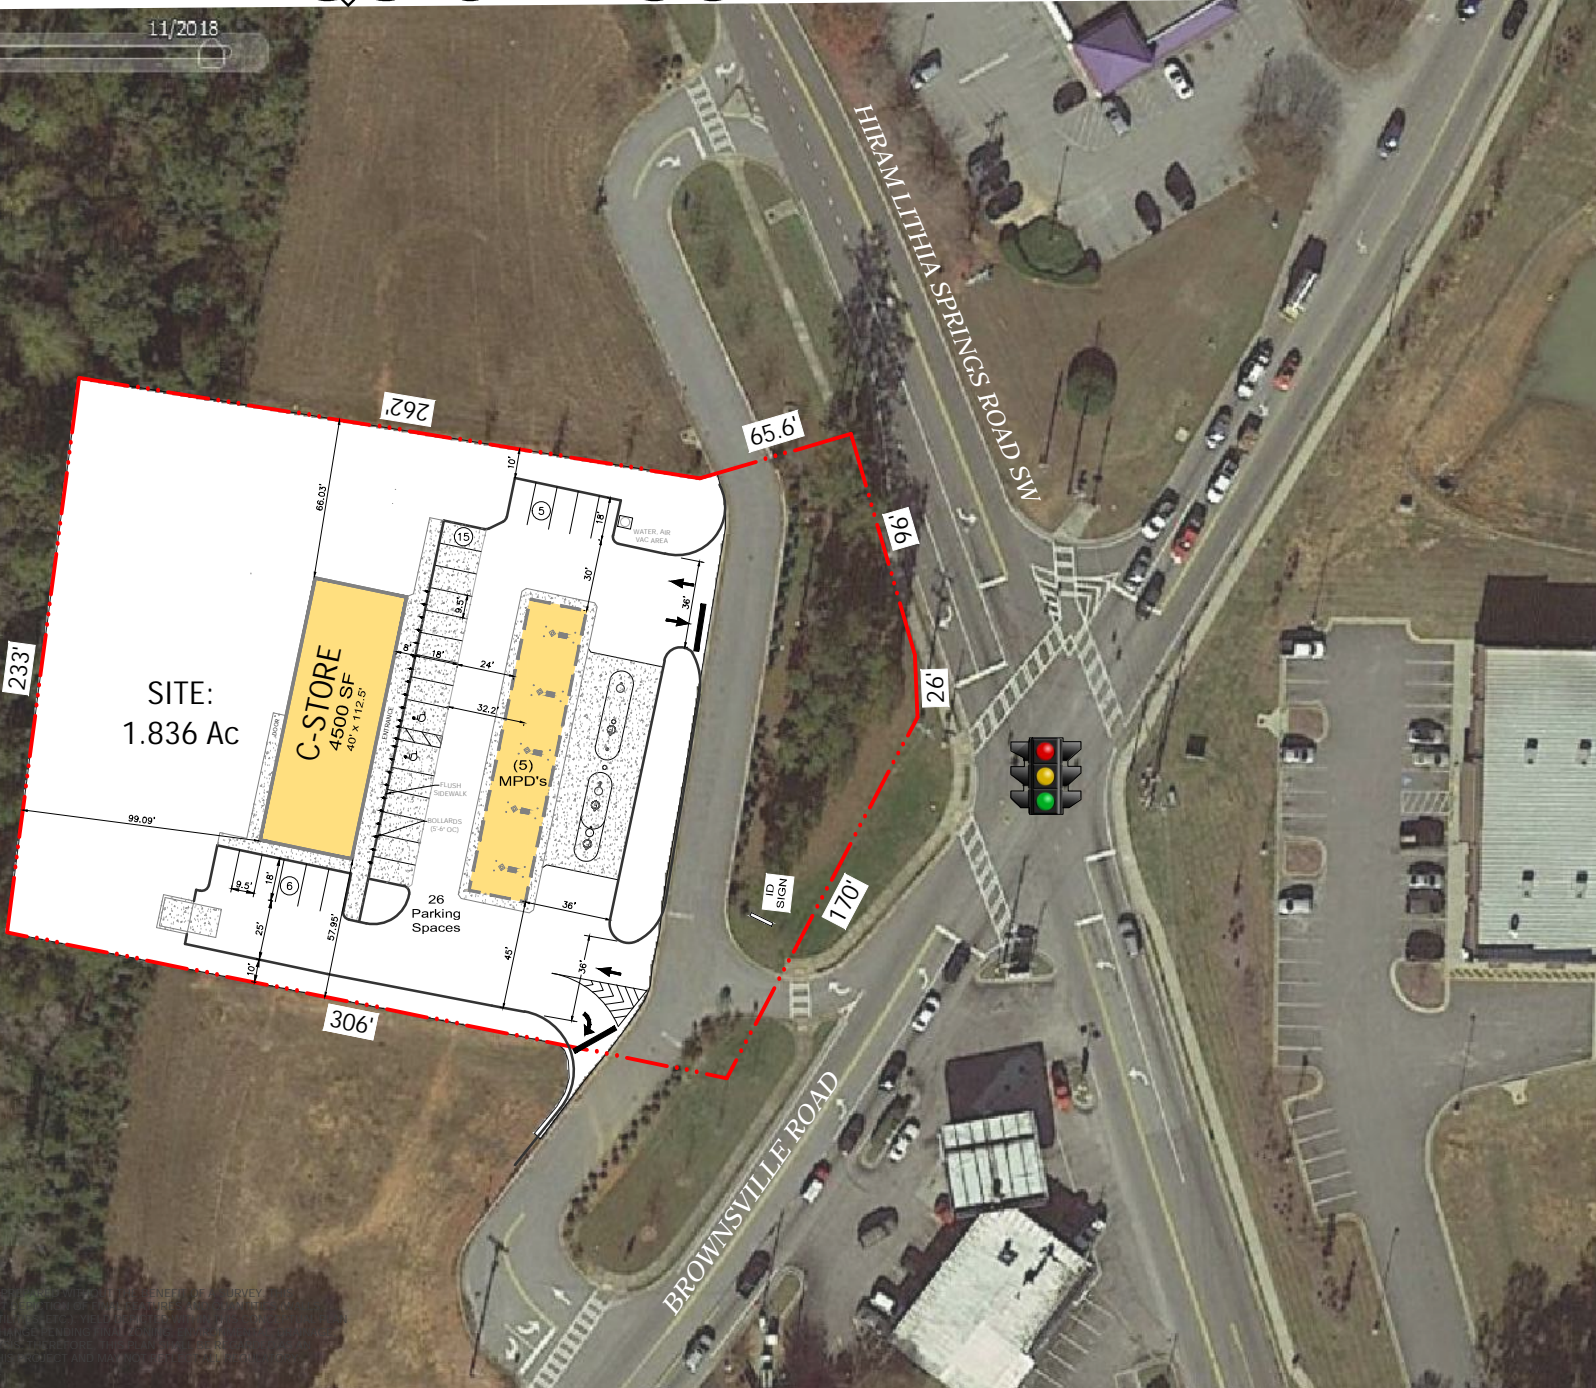

C-STORE	
POWDER SPRINGS GA	
PROJECT NAME	CSC Properties, LLC
PROJECT LOCATION	5795 Ulmerton Rd, Suite 200 Clearwater, Florida, 33760 727-446-3444
DATE:	NOV 8, 2021



THIS CONCEPTUAL PLAN IS NOT A FINAL SURVEY
 CONCEPTUAL PLAN IS NOT A FINAL SURVEY
 PROPERTY OWNERS RETAIN ALL RIGHTS
 ALL RIGHTS RESERVED
 ALL RIGHTS RESERVED