
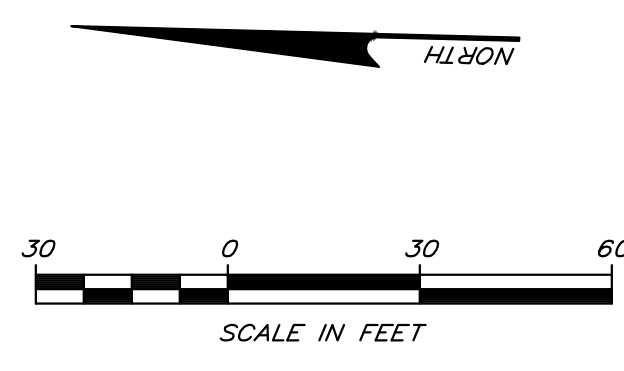


D:\w\p\clients\Engineering\New MacLands\DSW - New MacLands.dwg - July 21, 2023

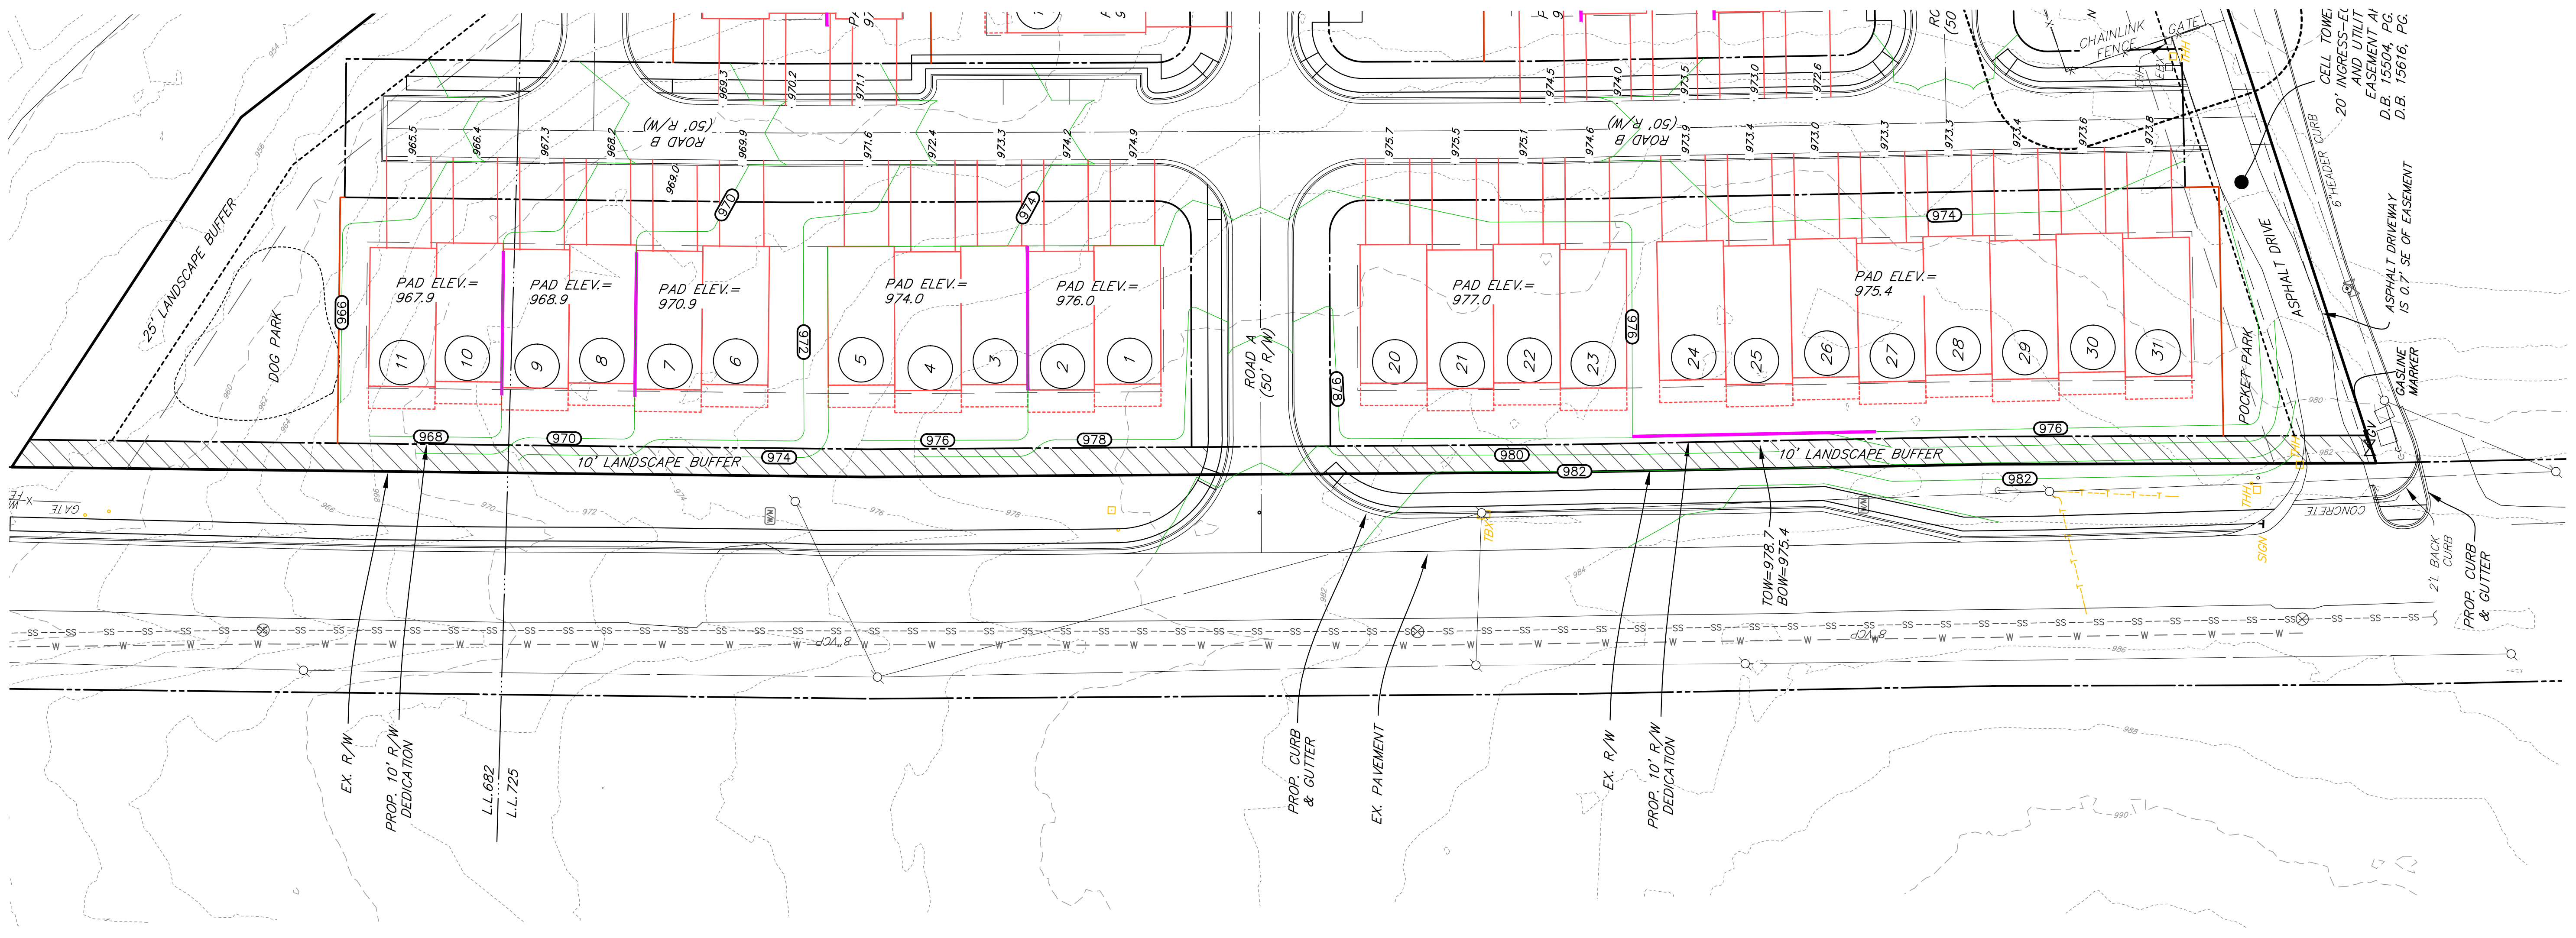

NEW MACLAND
 CITY OF POWDER SPRINGS, COBB COUNTY, GEORGIA
 ZONED XX
 XXX

REVISION DESCRIPTION:	
DRAWN BY:	DJS
CHECKED BY:	DAH
DATE:	05.16.2023
SHEET TITLE: PRELIM GRADING	
SCALE: 1" = 40'	
SHT. NO. 01	REV. NO. ---