


- LEGEND**
- Fire Hydrant
 - Water Valve
 - Power Pole
 - Light Pole
 - Communication Pole
 - Guy Pole
 - Overhead Power Line
 - Overhead Comm. Line
 - Fiber Optic Cable Marker


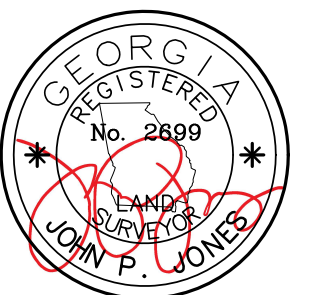


E:PROJ/1293/DWGS/1293-AB.dwg(Intersection) ~ JP-2022.ctb

| | |
|------------|---------|
| JOB NO. | 1293 |
| DRAWN BY | jp |
| CHECKED BY | JPJ |
| DATE | 5-02-22 |
| SCALE | 1"=20' |
| FIELD DATE | 4-30-22 |

| REVISIONS | DATE |
|-----------|------|
| | |
| | |
| | |
| | |

Located In:
 Land Lots 655 & 678
 19th District
 2nd Section
 Cobb County,
 City Of Powder Springs
 GEORGIA

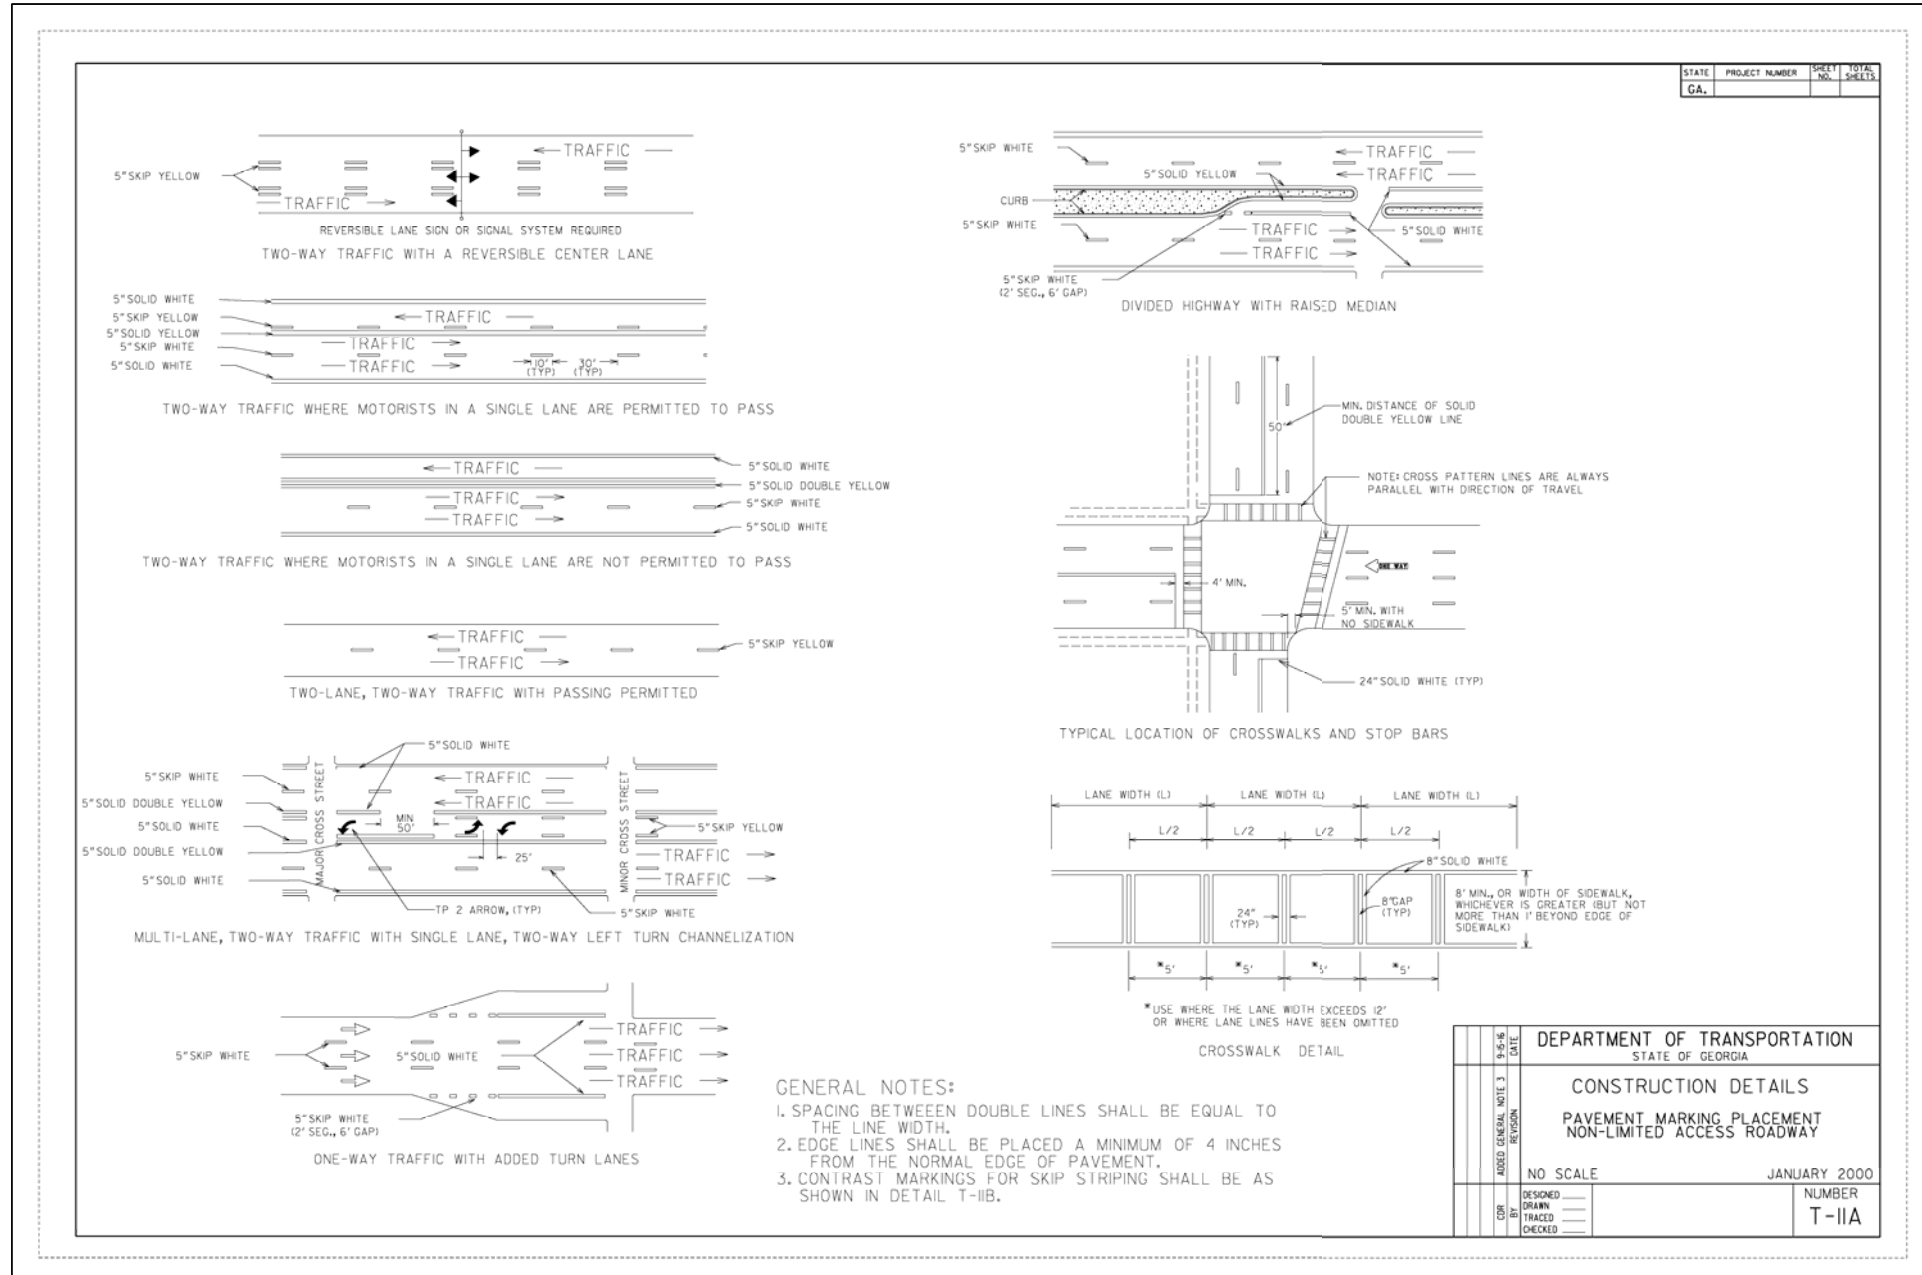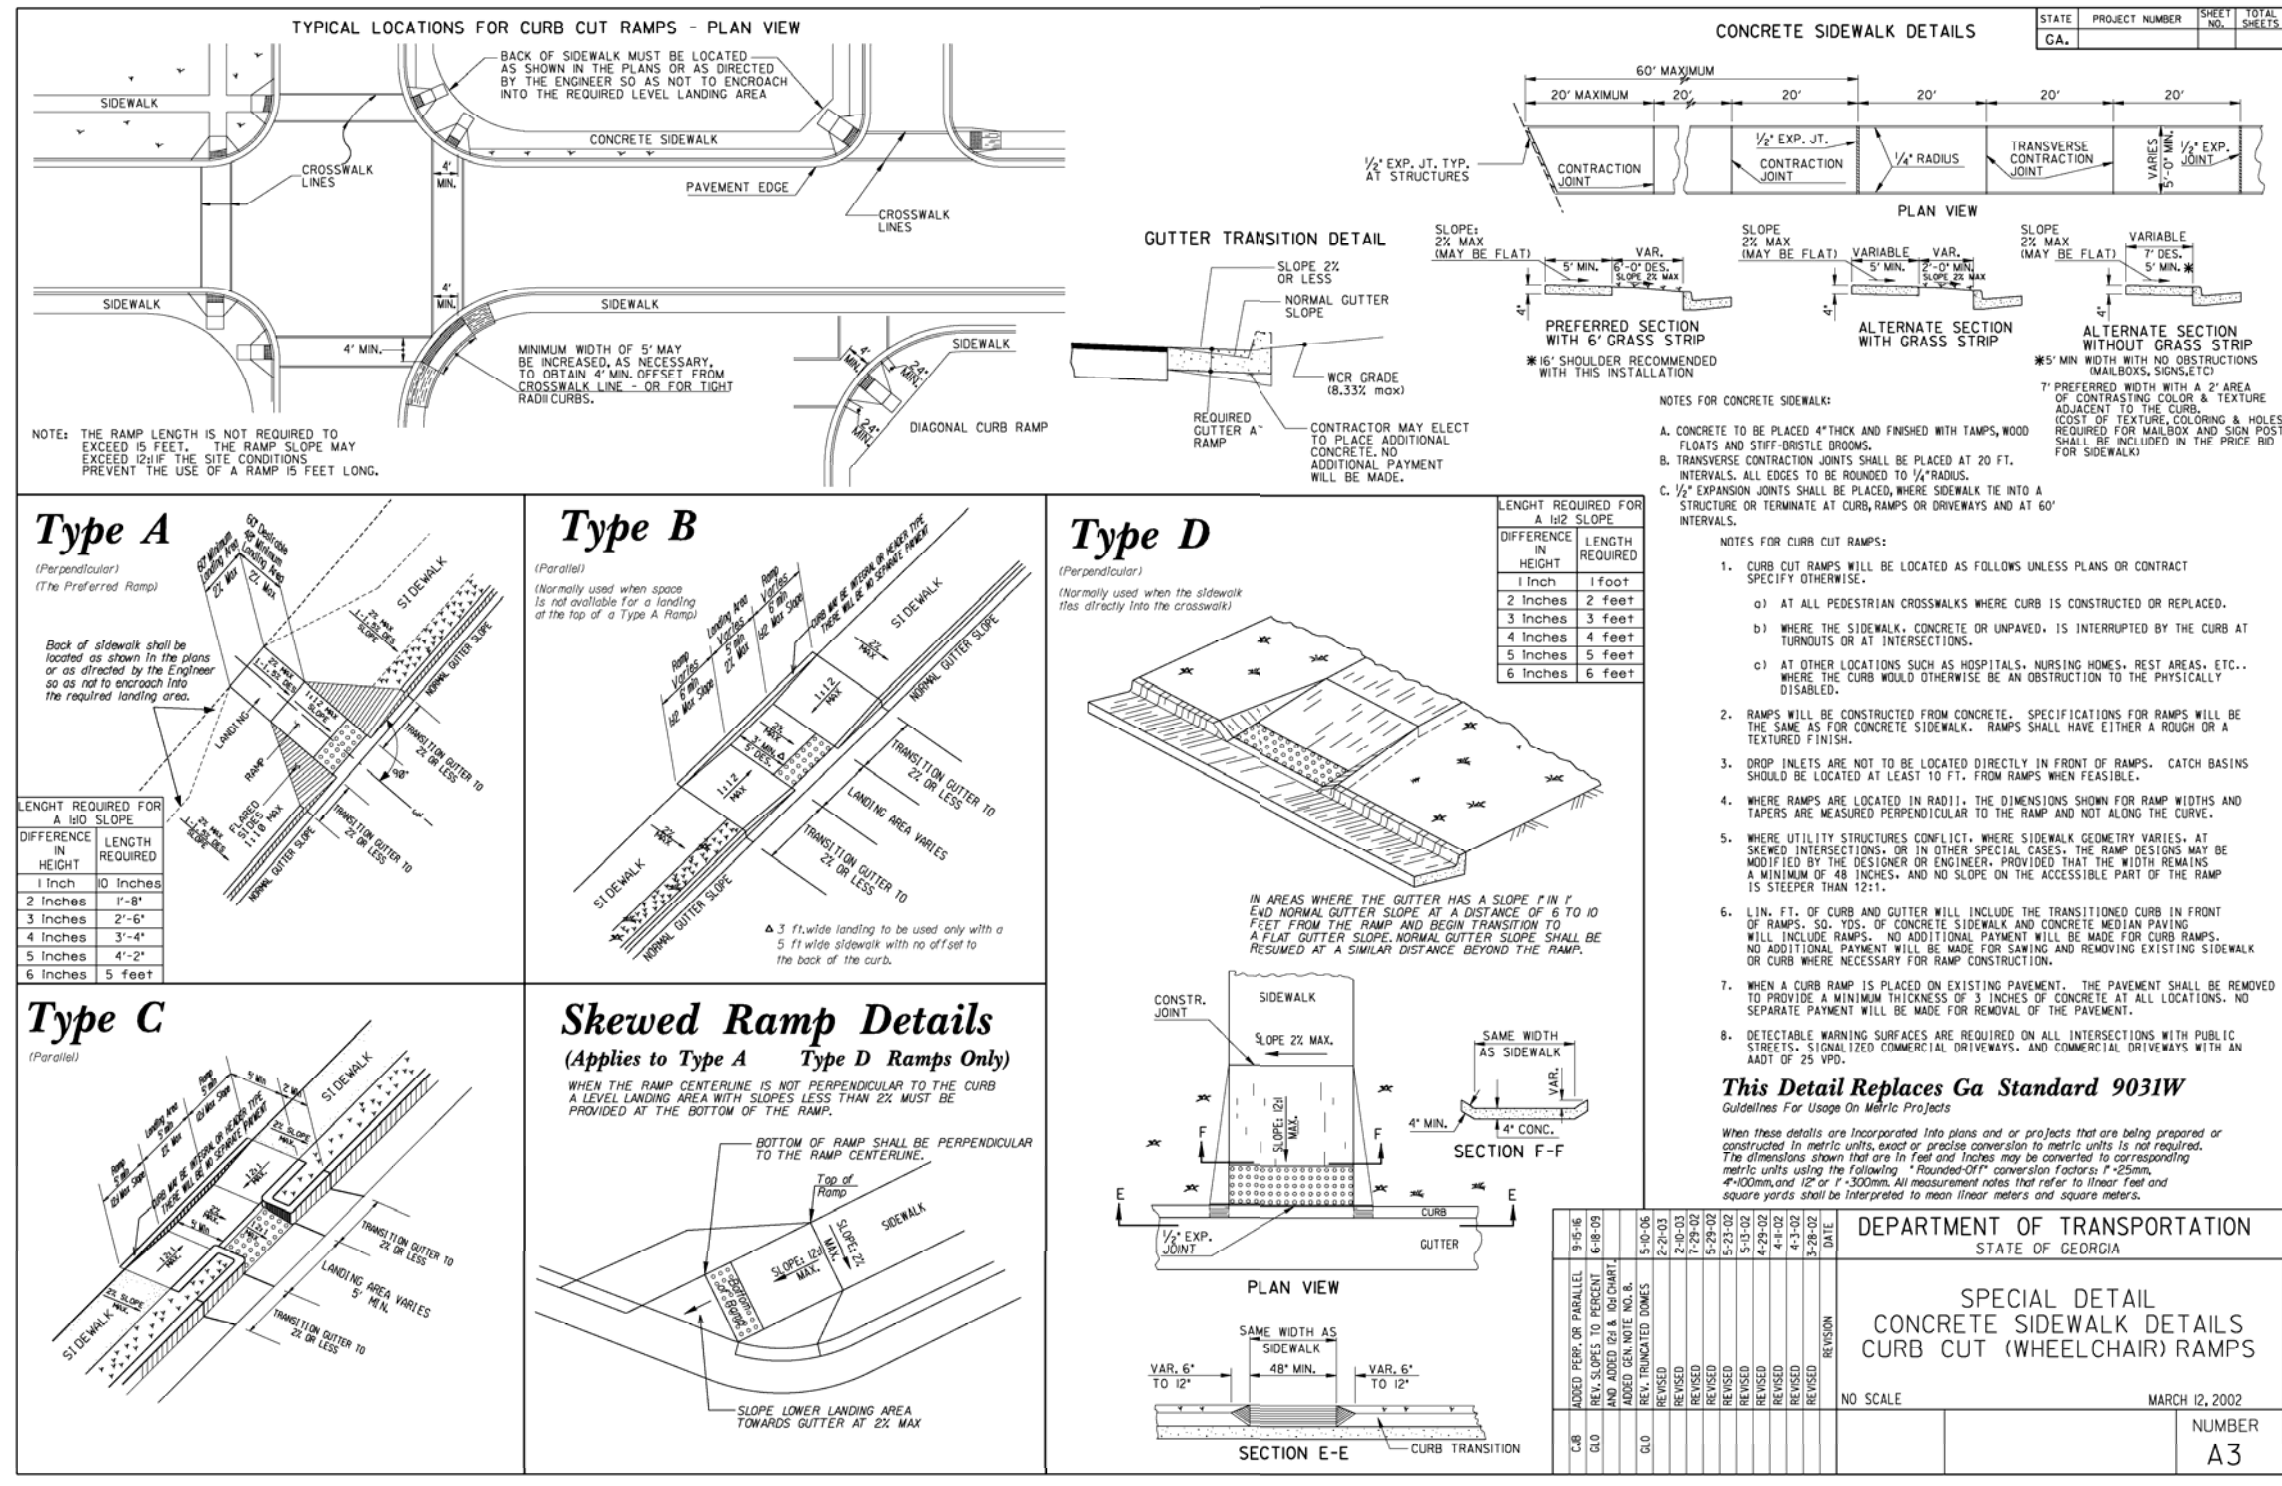

E:PROJ/1293/DWGS/1293-AB.dwg(Intersection) ~ JP-2022.ctb

Land Development Technologies, Inc.
5665 Atlanta Hwy - Suite 103 - Box 340
Alpharetta, Georgia 30004
O: 770-319-0058 ~ C: 770-241-5986
Email: jp17@bellsouth.net

Proposed Sidewalk Ramp & Crosswalk Details
Intersection of Shipp Road & Lost Lakes Drive
Prepared for Marque Bibbs
COA: LSF000405

JOB NO. 1293
DRAWN BY jp
CHECKED BY JPL
DATE 5-02-22
SCALE n/a
FIELD DATE 4-30-22

| REVISIONS | DATE |
|-----------|------|
| | |
| | |
| | |
| | |

Located In:
Land Lots 655 & 678
19th District
2nd Section
Cobb County,
Powder Springs
City Of
GEORGIA