




2nd. Floor Plan 3

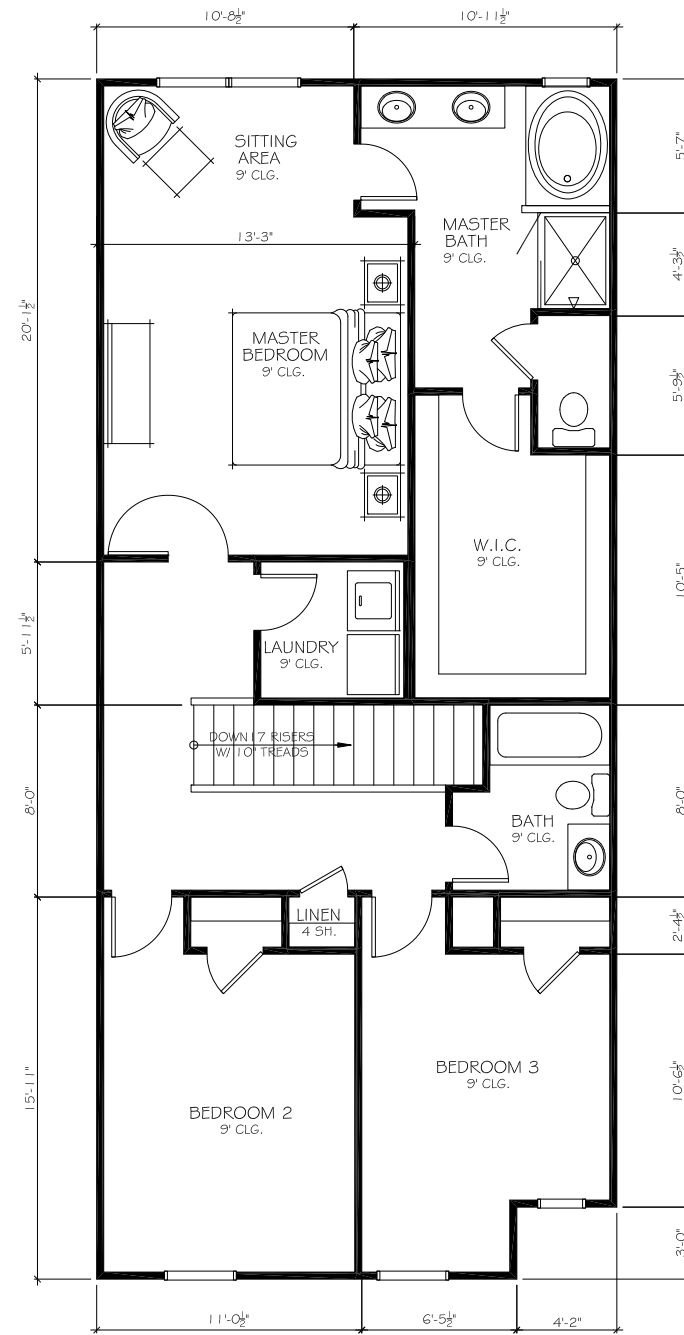

2nd. Floor Plan 2

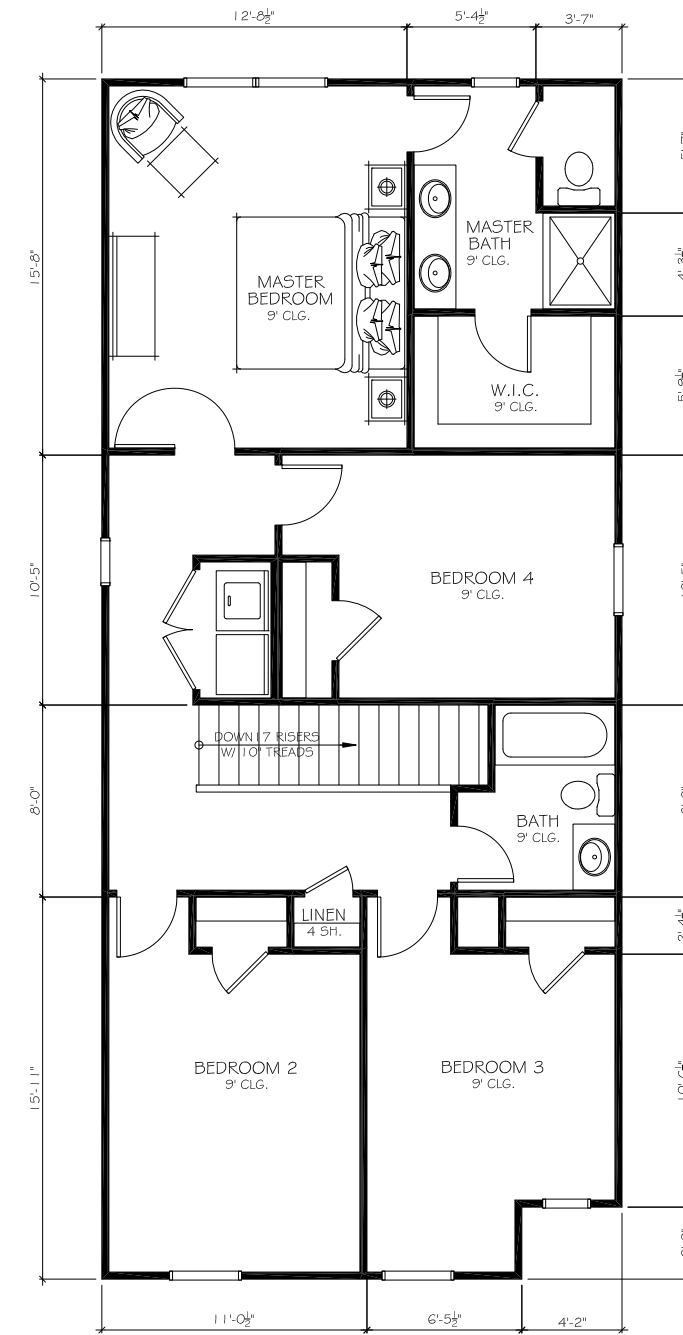

2nd. Floor Plan 1

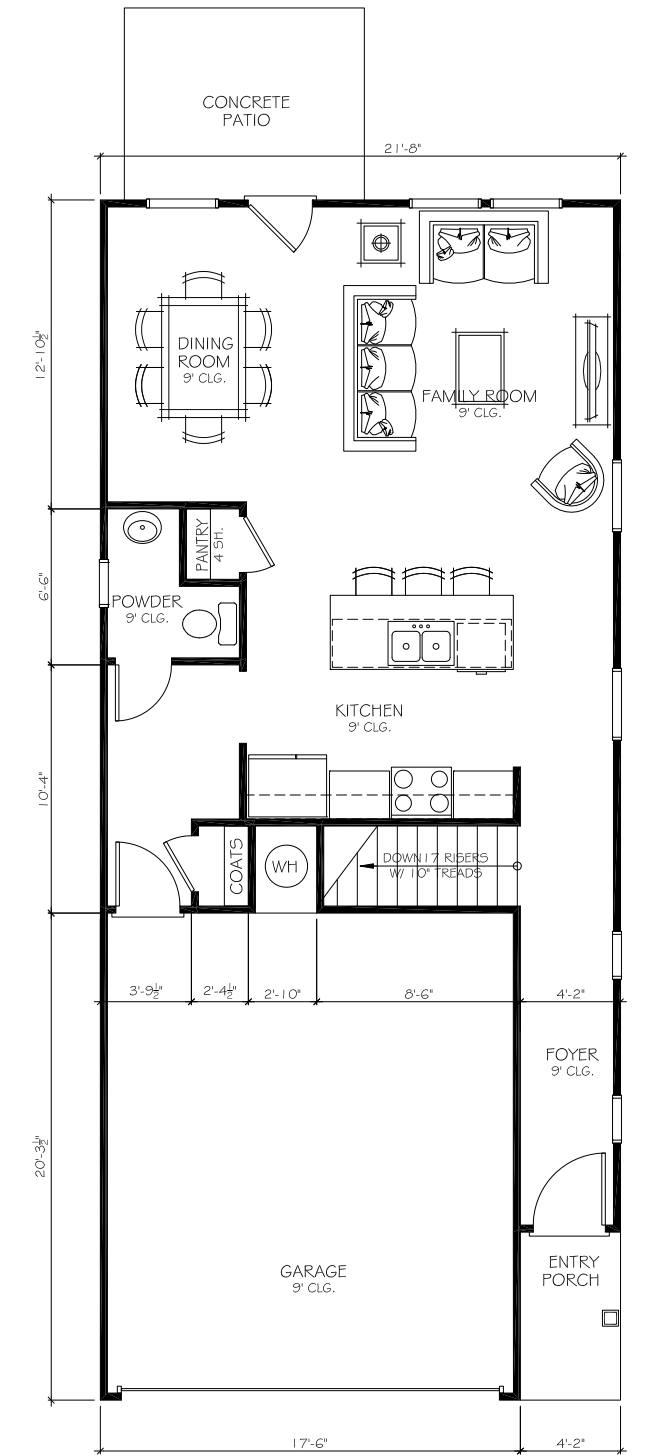

1st. Floor Plan